


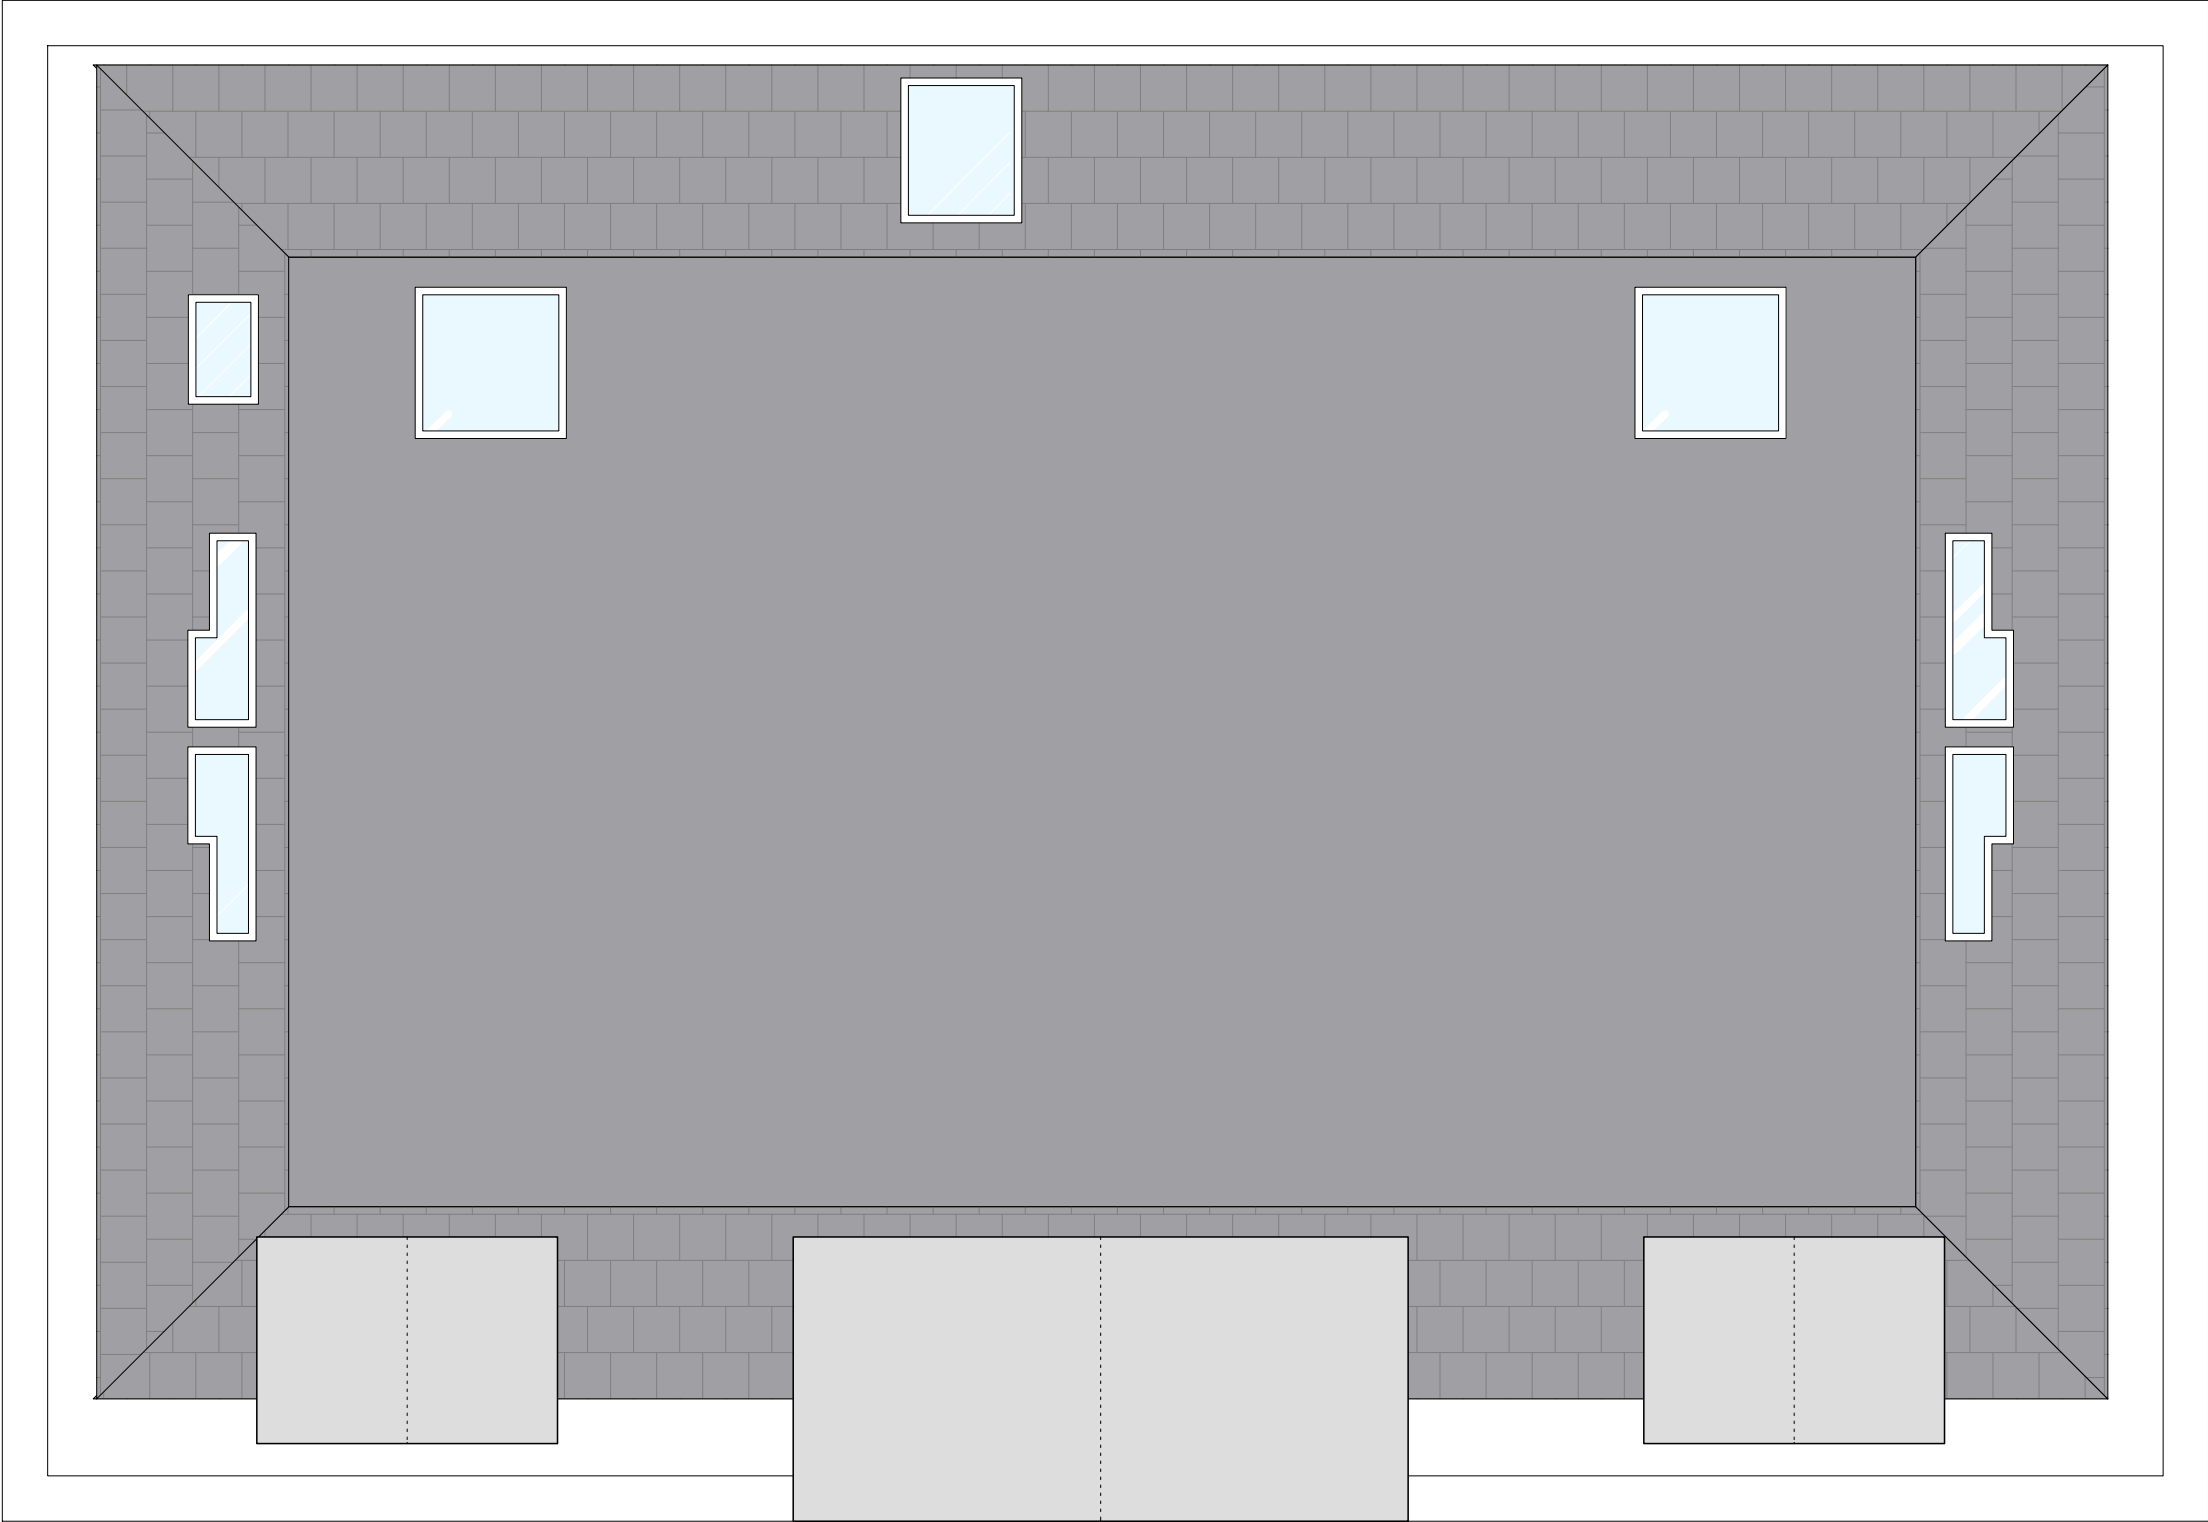

DISCLAIMER:

Dimensions to be verified on site. Only figured dimensions to be used and any discrepancies in dimensions are to be reported to Holloway and Holloway. No dimensions are to be scaled from printed drawings. Any areas indicated on this drawing are for guidance only. No responsibility is taken for their accuracy.

There is a risk of injury or death in construction if works are not properly planning and supervised. The contractor must not undertake any elements of the work without first having carried out the necessary risk assessments and prepare detailed method statements.

KEY:

- Stud wall
- Load bearing wall
- Proposed wall

NOTES:

N

REV.	DESCRIPTION:	BY:	DATE:
STAGE:			
PLANNING			

	HOLLOWAY+HOLLOWAY 13 HARCOURT ROAD BROCKLEY SE4 2AJ		
	Client	BRIGHT HILL	
	Address	GIDAR HOUSE, 13 THE CROSSWAY	
	Title	PROPOSED PLANS	
DRAWING	104		
REV.	-	SCALE	AS STATED
STATUS	PLANNING	DRAWN	VH
DATE	JUNE 2022	CHECKED	-