


1 PR FRONT ELEVATION
1:50

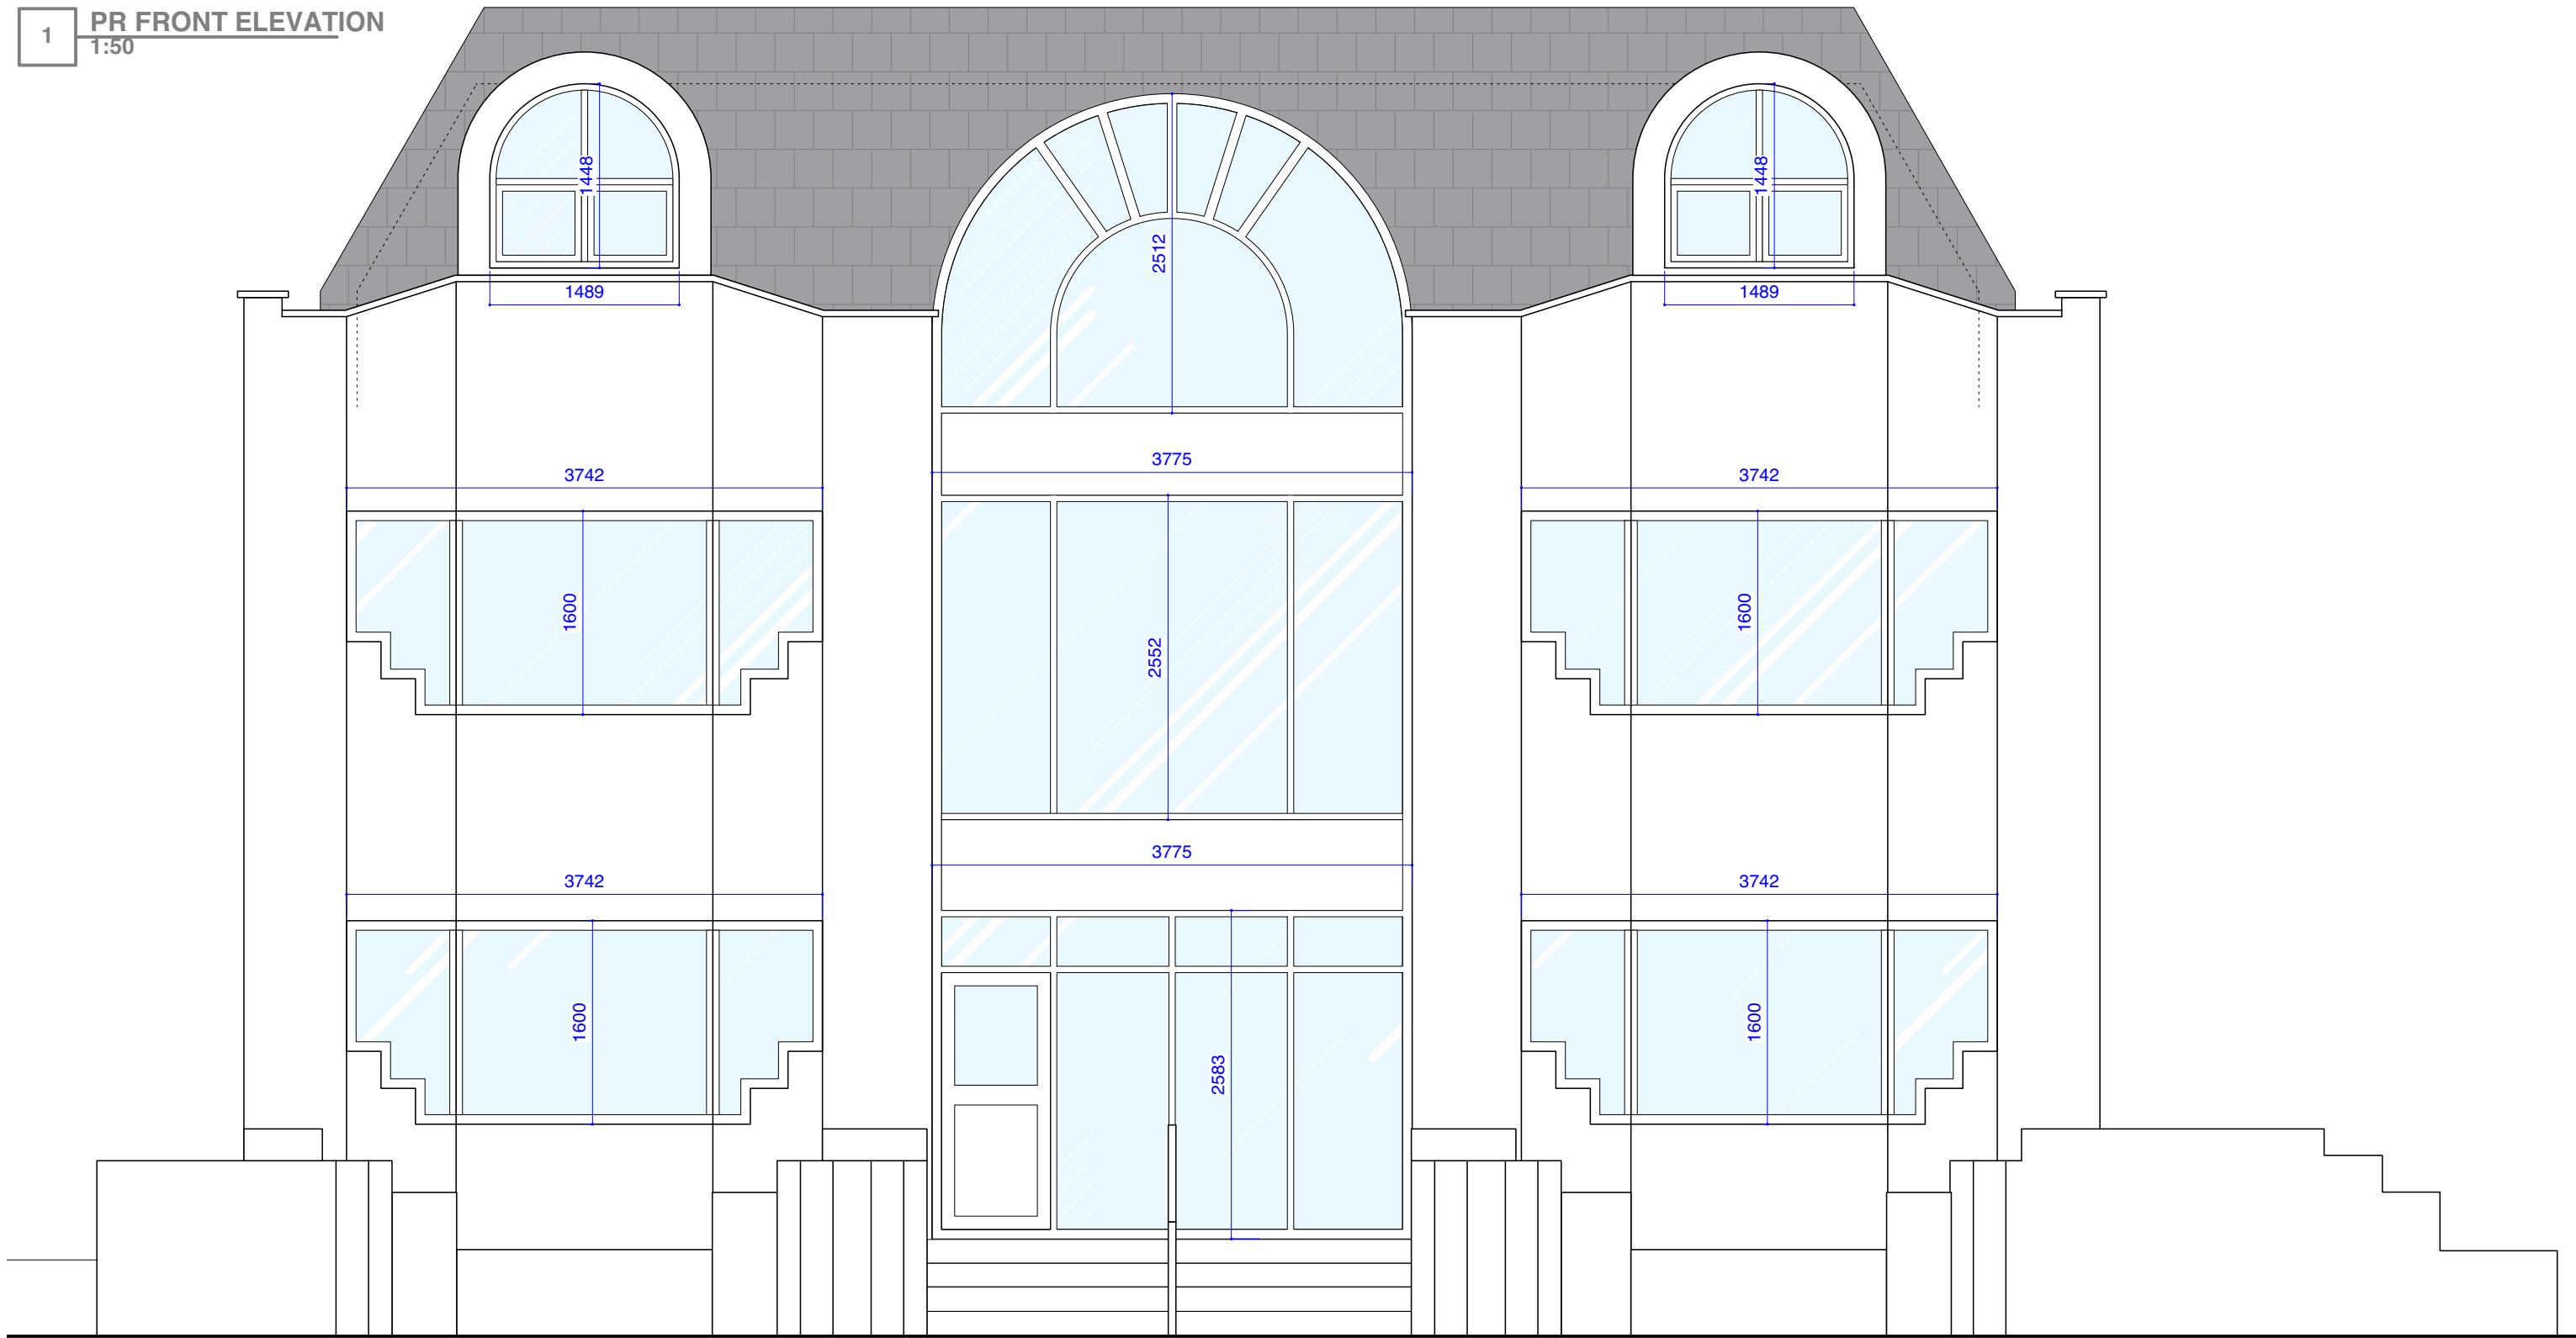

1:20 @ A3

1m

1:50 @ A3

1m

2m

3m

4m

1:100
1m

2m

3m

4m

1:200
2m

3m

4m

5m

6m

7m

8m

9m

10m

20m

1:1250
20m

30m

40m

50m

DISCLAIMER:
Dimensions to be verified on site. Only figured dimensions to be used and any discrepancies in dimensions are to be reported to Holloway and Holloway. No dimensions are to be scaled from printed drawings. Any areas indicated on this drawing are for guidance only. No responsibility is taken for their accuracy.
There is a risk of injury or death in construction if works are not properly planned and supervised. The contractor must not undertake any elements of the work without first having carried out the necessary risk assessments and prepare detailed method statements.

KEY:
Stud wall
Load bearing wall
Proposed wall

NOTES:
N

REV. **DESCRIPTION:** **BY:** **DATE:**
STAGE:

HOLLOWAY+HOLLOWAY
13 HARCOURT ROAD
BROCKLEY
SE4 2AJ
Client BRIGHT HILL
Address GIDAR HOUSE, 13 THE CROSSWAY
Title PROPOSED ELEVATIONS
Drawing 111
Rev. - **Scale** AS STATED
Status PLANNING **Drawn** VH
Date JUNE 2022 **Checked** -

PLANNING