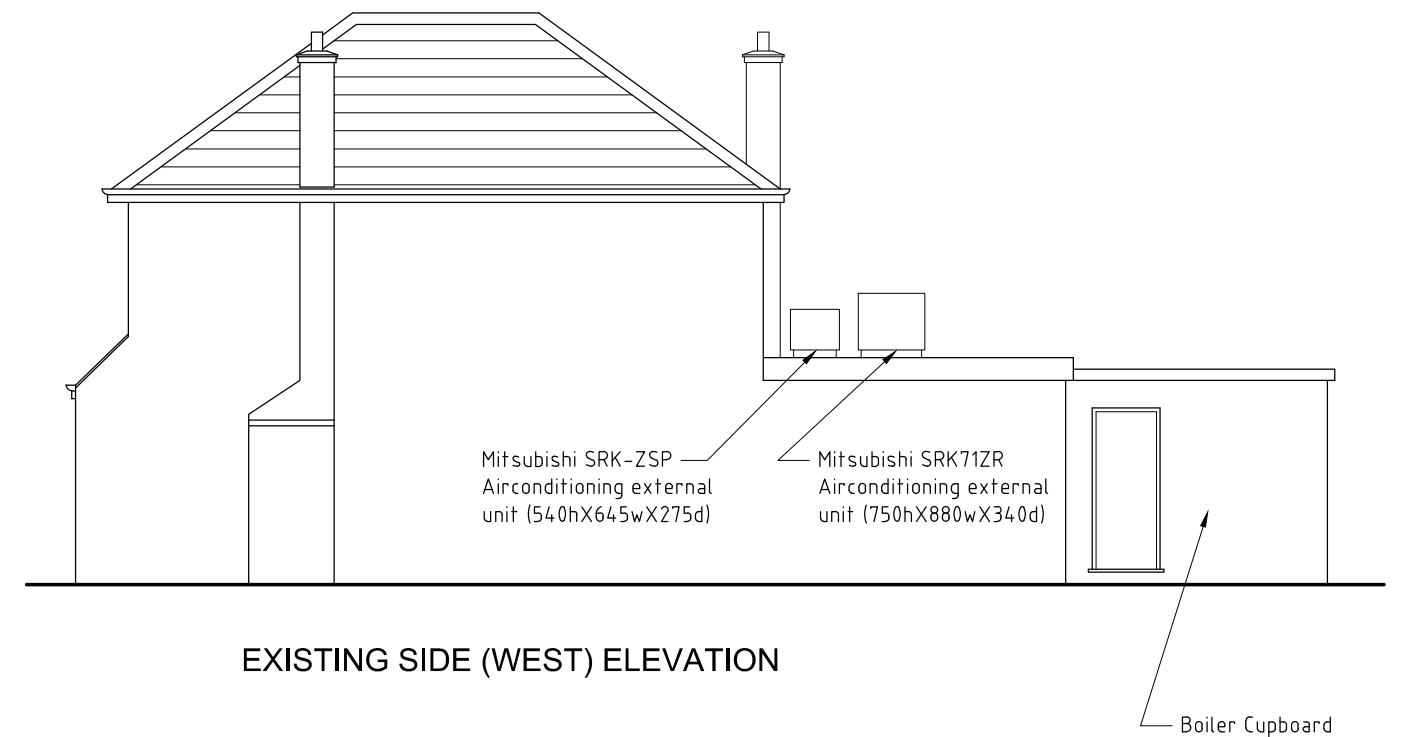
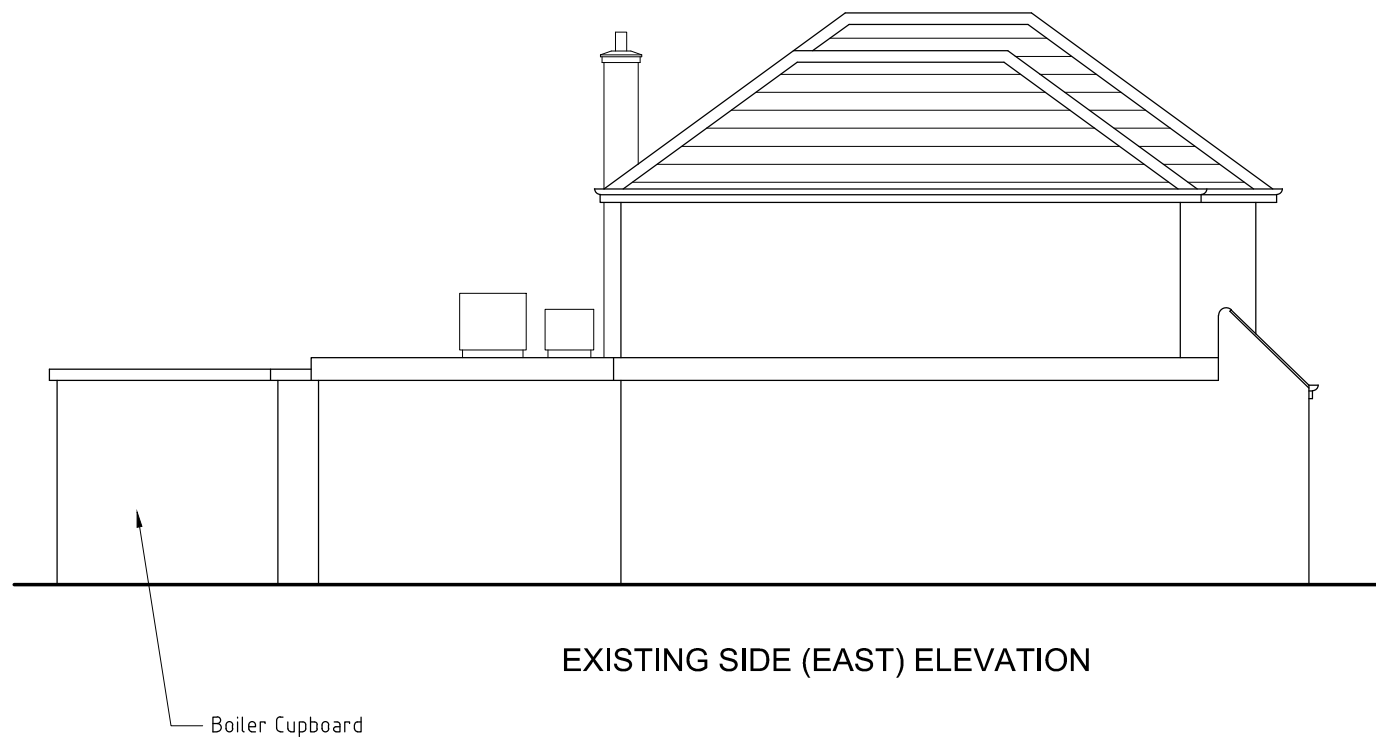
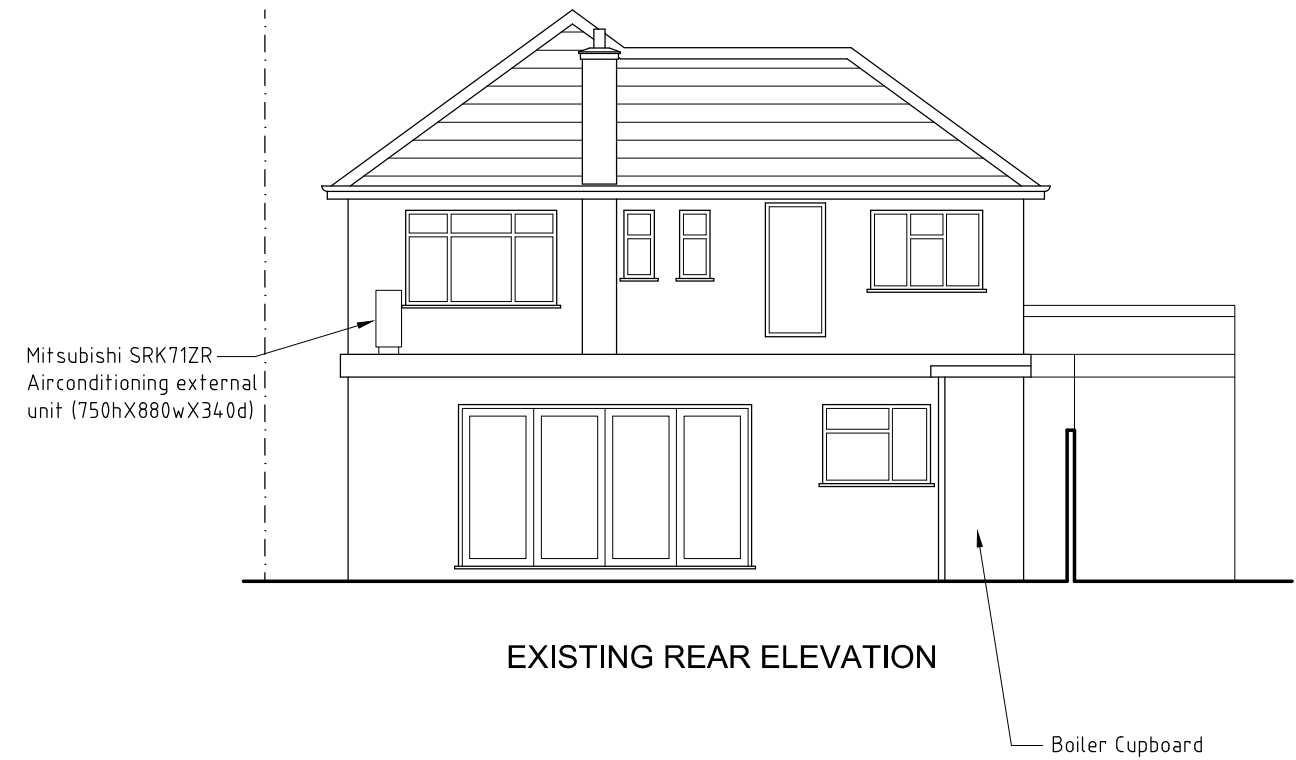


Purpose of Issue

FOR PLANNING PURPOSES ONLY

Notes

1. This drawing is issued for planning purposes. Do not scale from the drawing, for the purposes of construction.
2. Structure to be in accordance with Structural Engineer's drawings.
3. All works to be carried out as per building regulations & approvals of statutory authorities.
4. Party wall/fence matters to be agreed with the adjoining owners.

Project

**BOILER CUPBOARD AND AC UNITS
AT 10 HARROW VIEW, HILLINGDON, UB10 0QG**

Drawing

**EXISTING
ELEVATIONS**

Client

MR ASHOK MEENA

Agent

ORAMA ARCHITECTS LTD

29 The Grove, London NW9 0TL

Tel: 07796657631

Email: sanjeev.sharma@oramaarchitects.com

Scale @ A3

1:100

Project No.

2232

Drawing No.

PL-200-011

Date

10/10/22

Revision

-

