

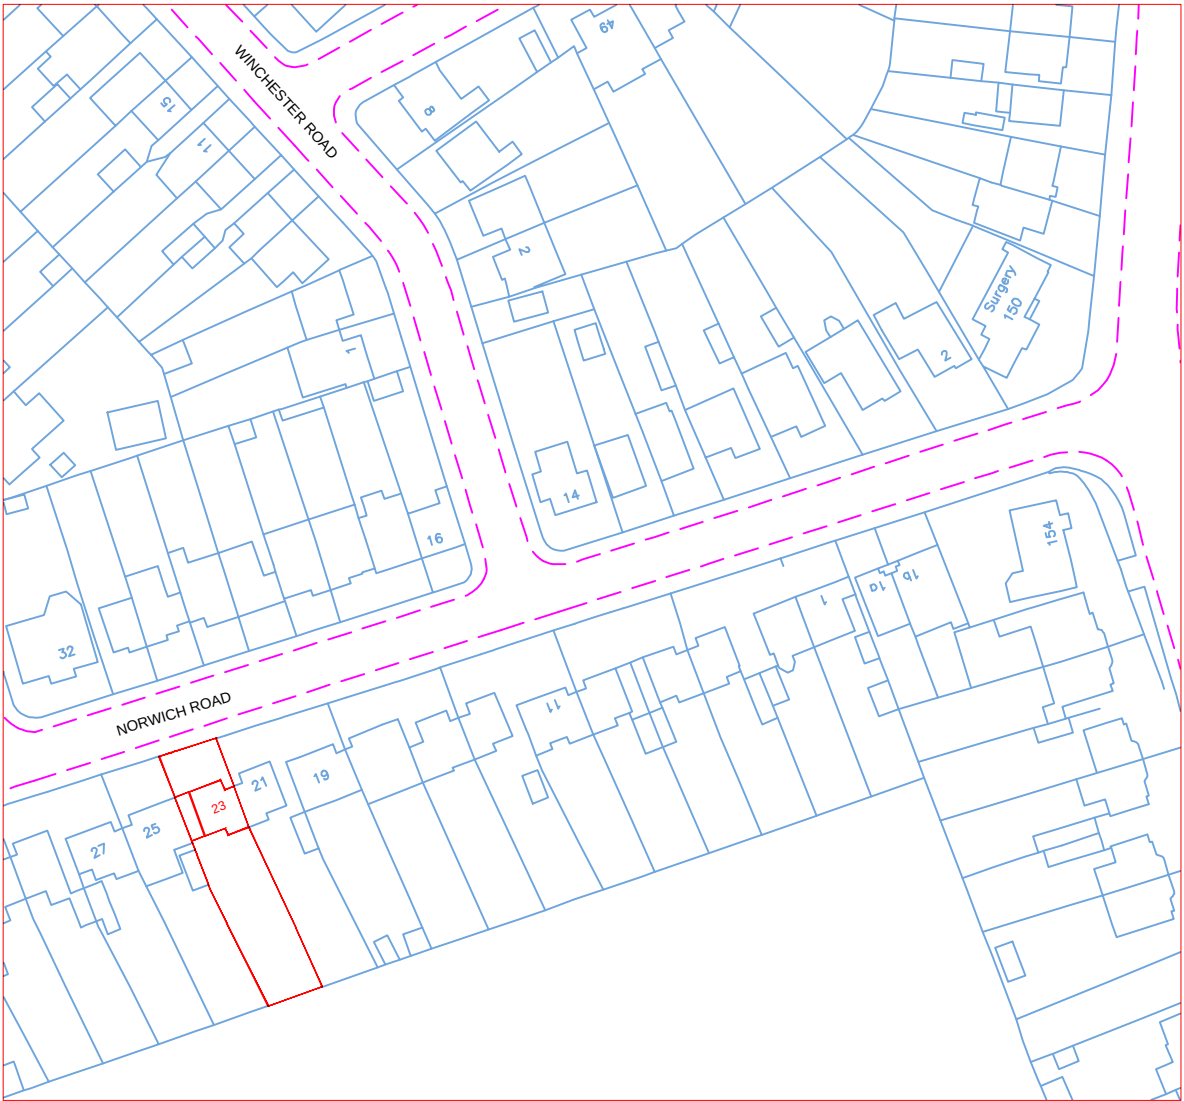


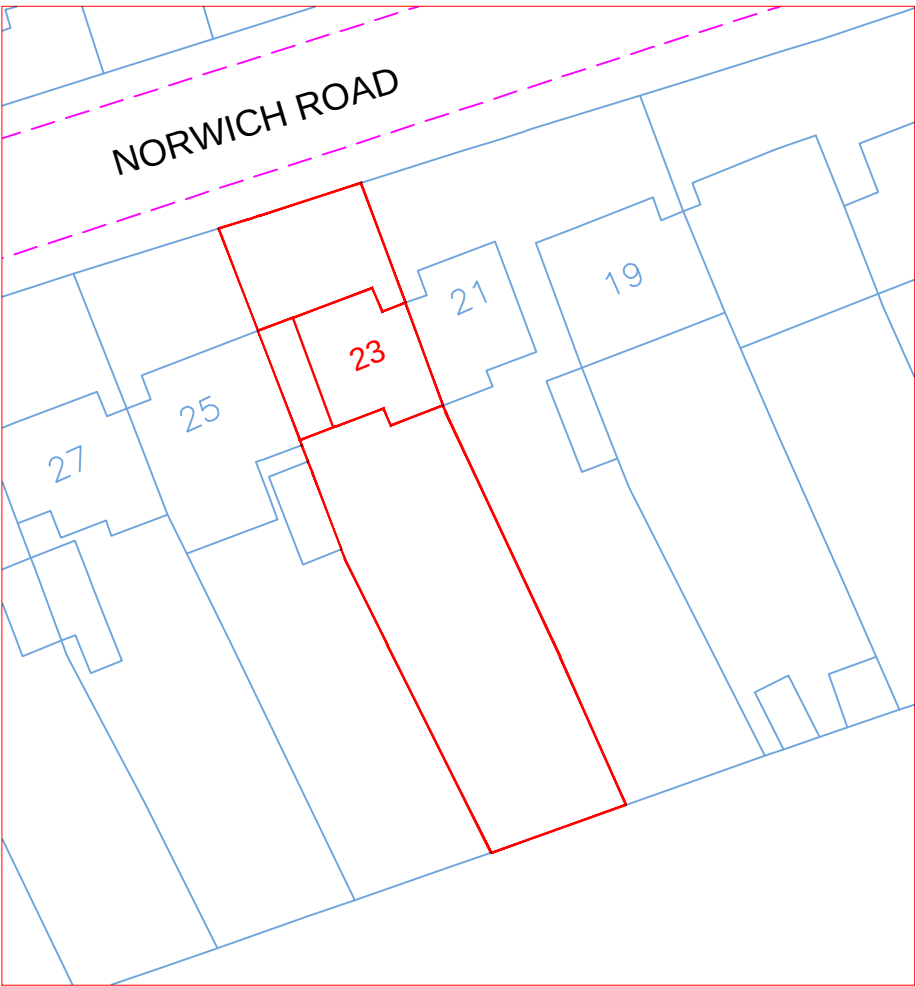


Location Plan

Scale: 1:1250

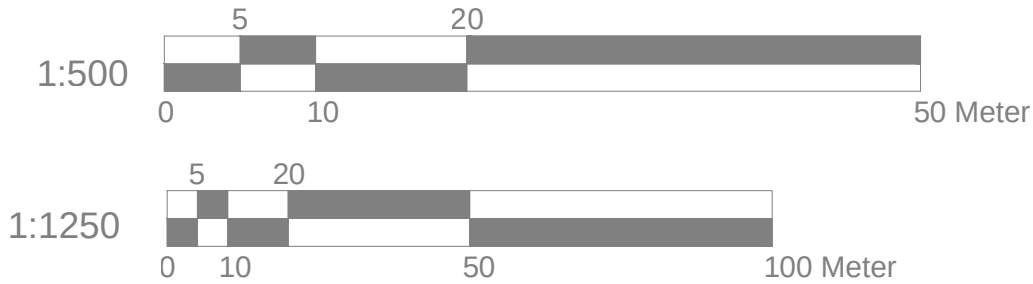

Block Plan

Scale: 1:500

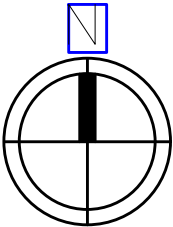

Site Address

23 Norwich Road
Northwood
HA6 1ND

Scale: 1:250/500@A4

Date: March. 2022

Drawing No.:
NB-01

Drawn By:

Revision Date: