


LANDSCAPE PLAN

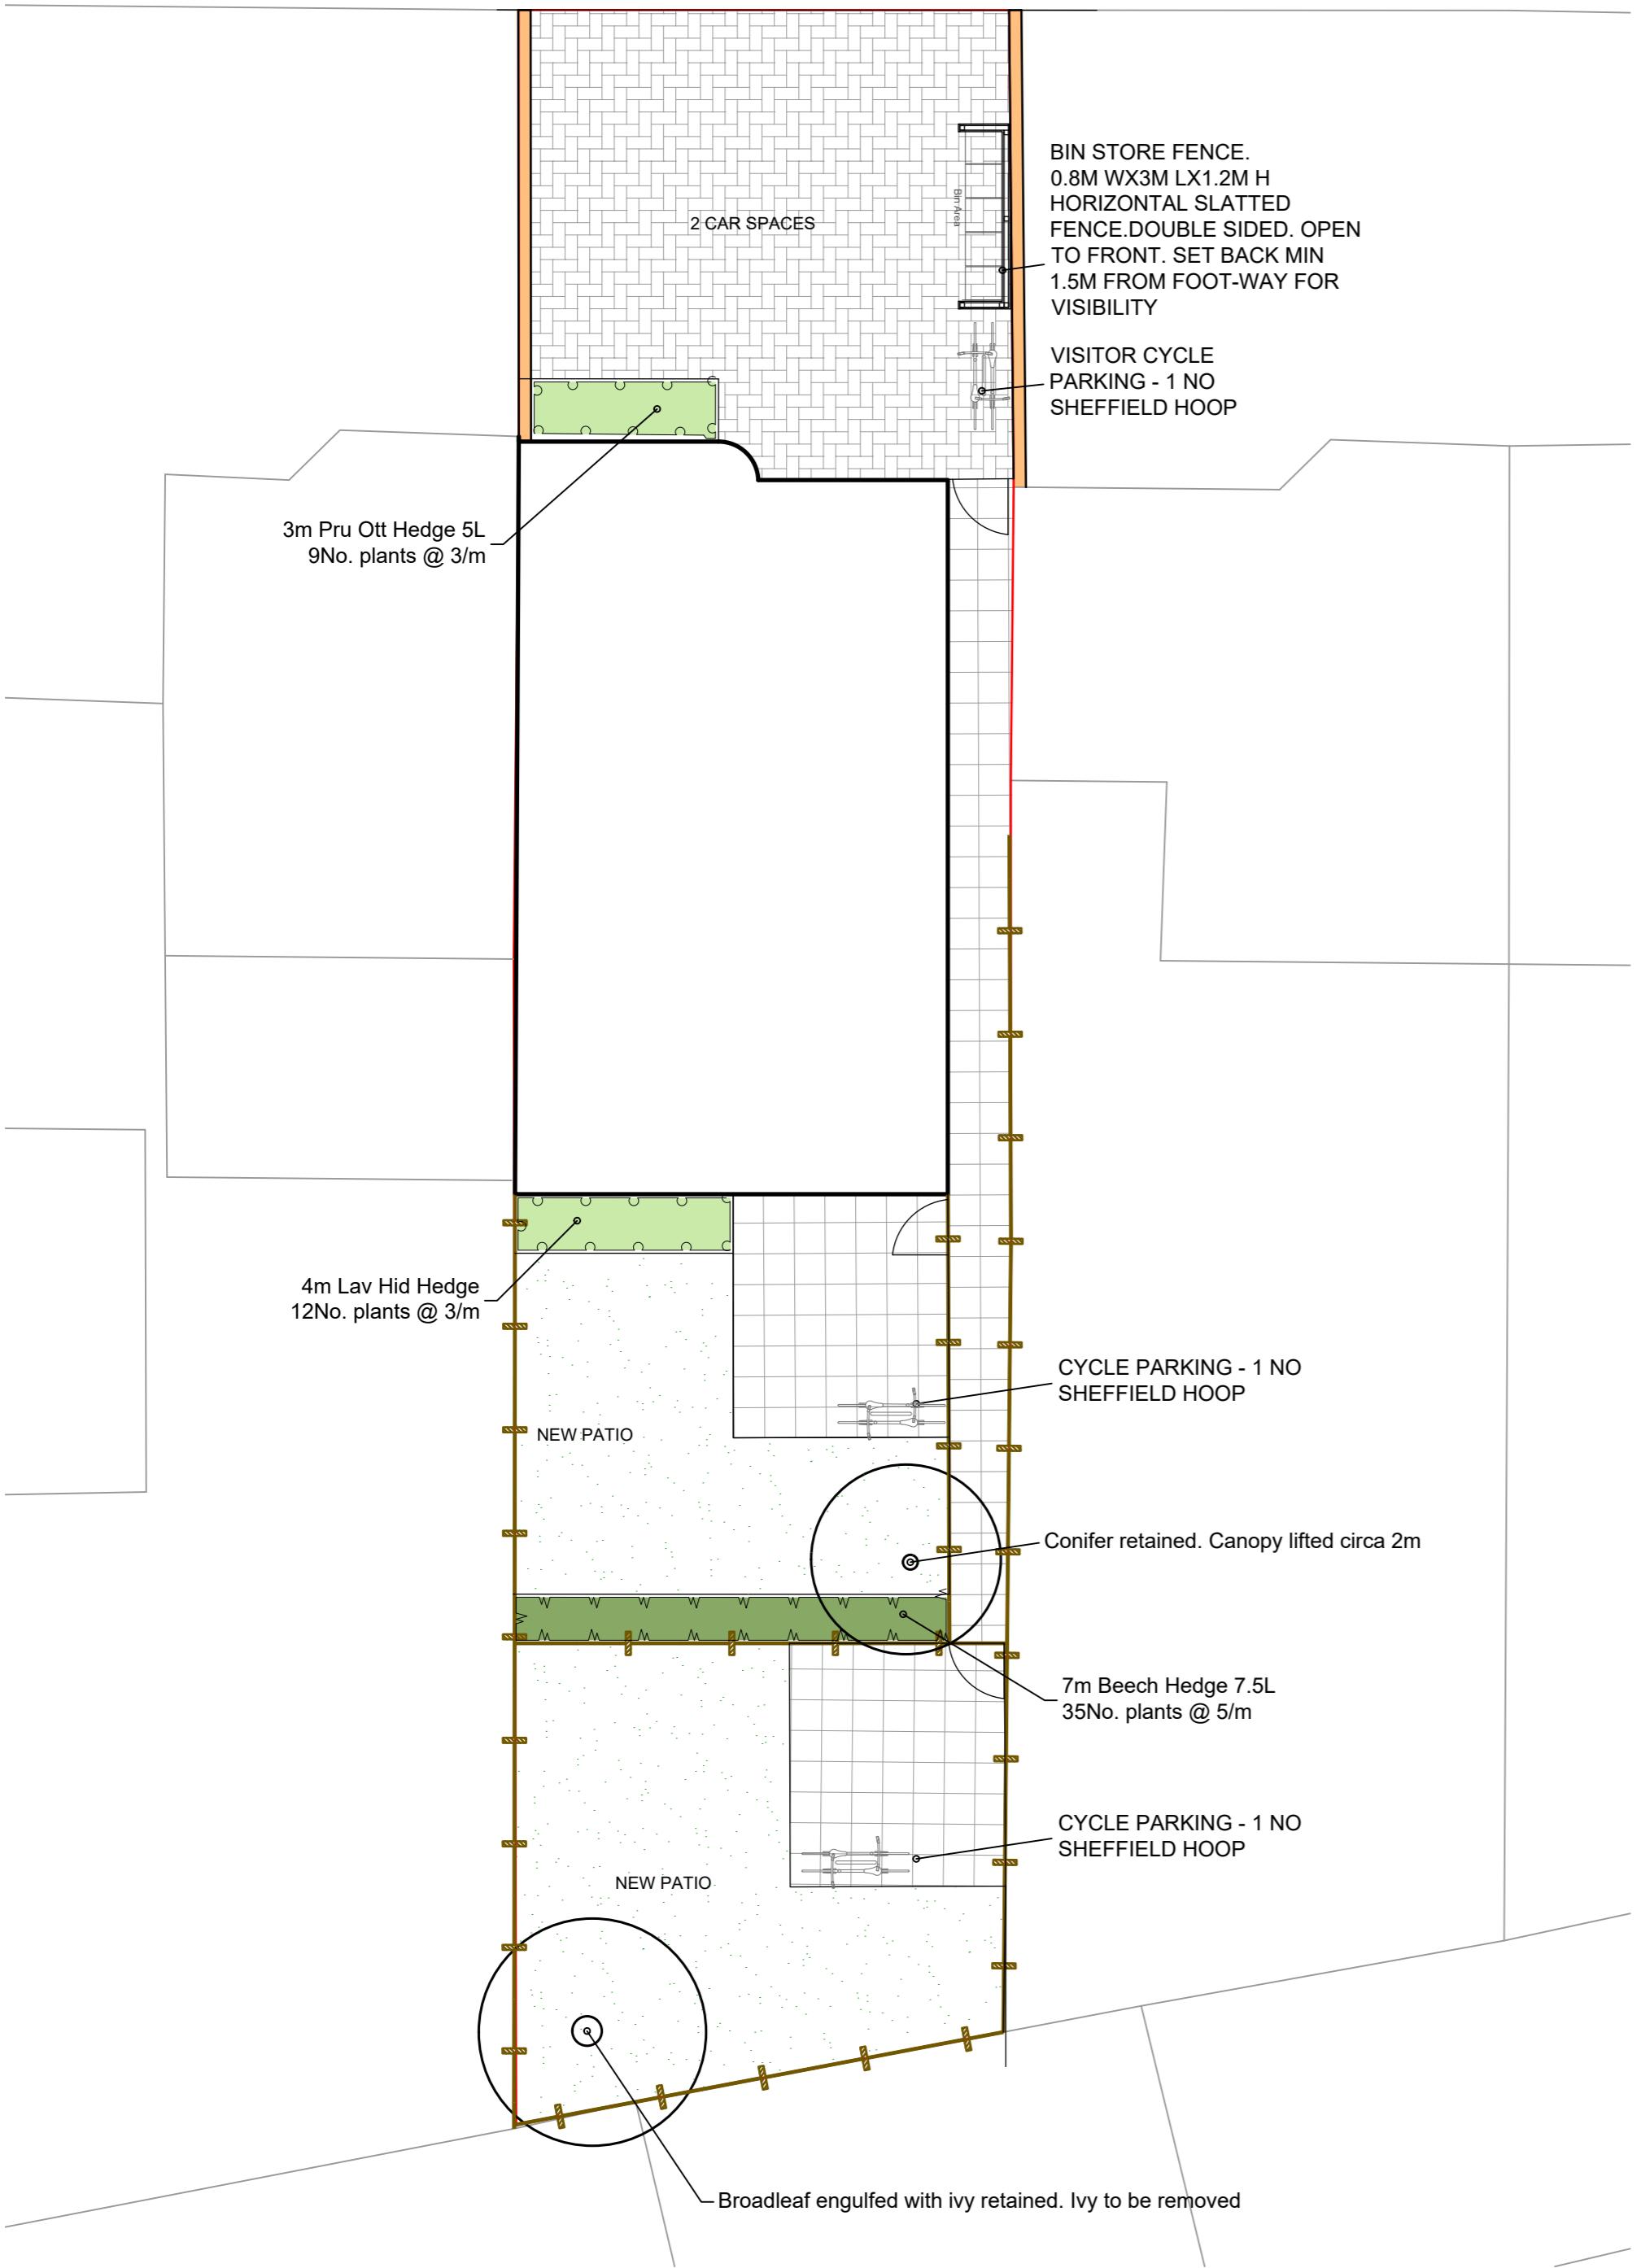

KEY

Soft Works

	Planting-NATIVE HEDGE
	Planting-Shrub & Herbaceous
	Grass-Turfed
	Tree-Proposed
	Tree-Retained. Refer to notes

Existing conifer tree retained. Canopy lifted circa 2m to accomodate fence. Ivy covered deciduous tree



Prunus laurocerasus "Otto Luykens"

Hard Works

	Permeable block paving, eg Marshals tegula priora, harvest, varied sizes at 80mm deep suitable for vehicular use. Engineer to confirm details
	Slabs concrete 500x500. Sawn and textured finished. Contractor to submit proposals for approval
	Timber closeboard fence, 1800mm high + 150mm gravel board
	600mm high brick low walls. Brick to match building. Header course for coping.



Existing conifer tree removed. Deciduous tree retained, Ivy removed.



Lavandula augustifolia "HidCote"



Fagus sylvatica



Tegula priora harvest



Typical slatted screen for bins

PLANT SCHEDULE

TREES

QTY	CODE	PLANT NAME	STOCK	FORM	GIRTH/HEIGHT
1No.	BET JAC xhs14	Betula utilis "Jaquemontii"	C RB	STD	14-16cm
1No.	PYR CHA hs	Pyrus calleryana "Chanticleer"	RB	STD	12-14cm

HEDGES

QTY	CODE	PLANT NAME	STOCK	SIZE
7m	Beech Hedge 7.5L	Fagus sylvatica	C 7.5L	120cm +
35No.	Plants spaced @ 5/m in a Double Staggered Row			
4m	Lav Hid Hedge	Lavandula augustifolia "HidCote"	C 3L	20-30cm
12No.	Plants spaced @ 3/m in a Single Row			
3m	Pru Ott Hedge 5L	Prunus laurocerasus "Otto Luykens"	C 5L	50-60cm
9No.	Plants spaced @ 3/m in a Single Row			

NOTES AND ABBREVIATIONS:

C = Container (or pot) grown, followed by size of the container (or pot).
 FORM = Shape of tree as supplied by the nursery.
 QTY = Quantity
 RB = Rootballed (balled and wrapped).
 SIZE = Height or Spread of juvenile plant.
 Std = (clear stem) Standard.
 STOCK = Root condition/protection method eg Bare root.

- Refer to specification for further information.
- All plants to be completely hardened off
- Substitutions to be agreed with Landscape Architect.

REV	DETAILS	BY	DATE
P1	Planning	AF	01/02/16
P2	Existing tree to retain retained	AF	11/04/16
			Studio Loci (Trading name of LDC Ltd) GUADINGO 140-142, 15th Floor 10000, 10000 www.studioloci.eu
Scale - 1/100 @ A2		Project Title 11 CHATSWORTH ROAD	
Drawn by AF			
Client Architect G A DESIGN			
Drawing Number 10331-LA-01		Revision P3	
PLANNING			

