



LANDSCAPE PLAN

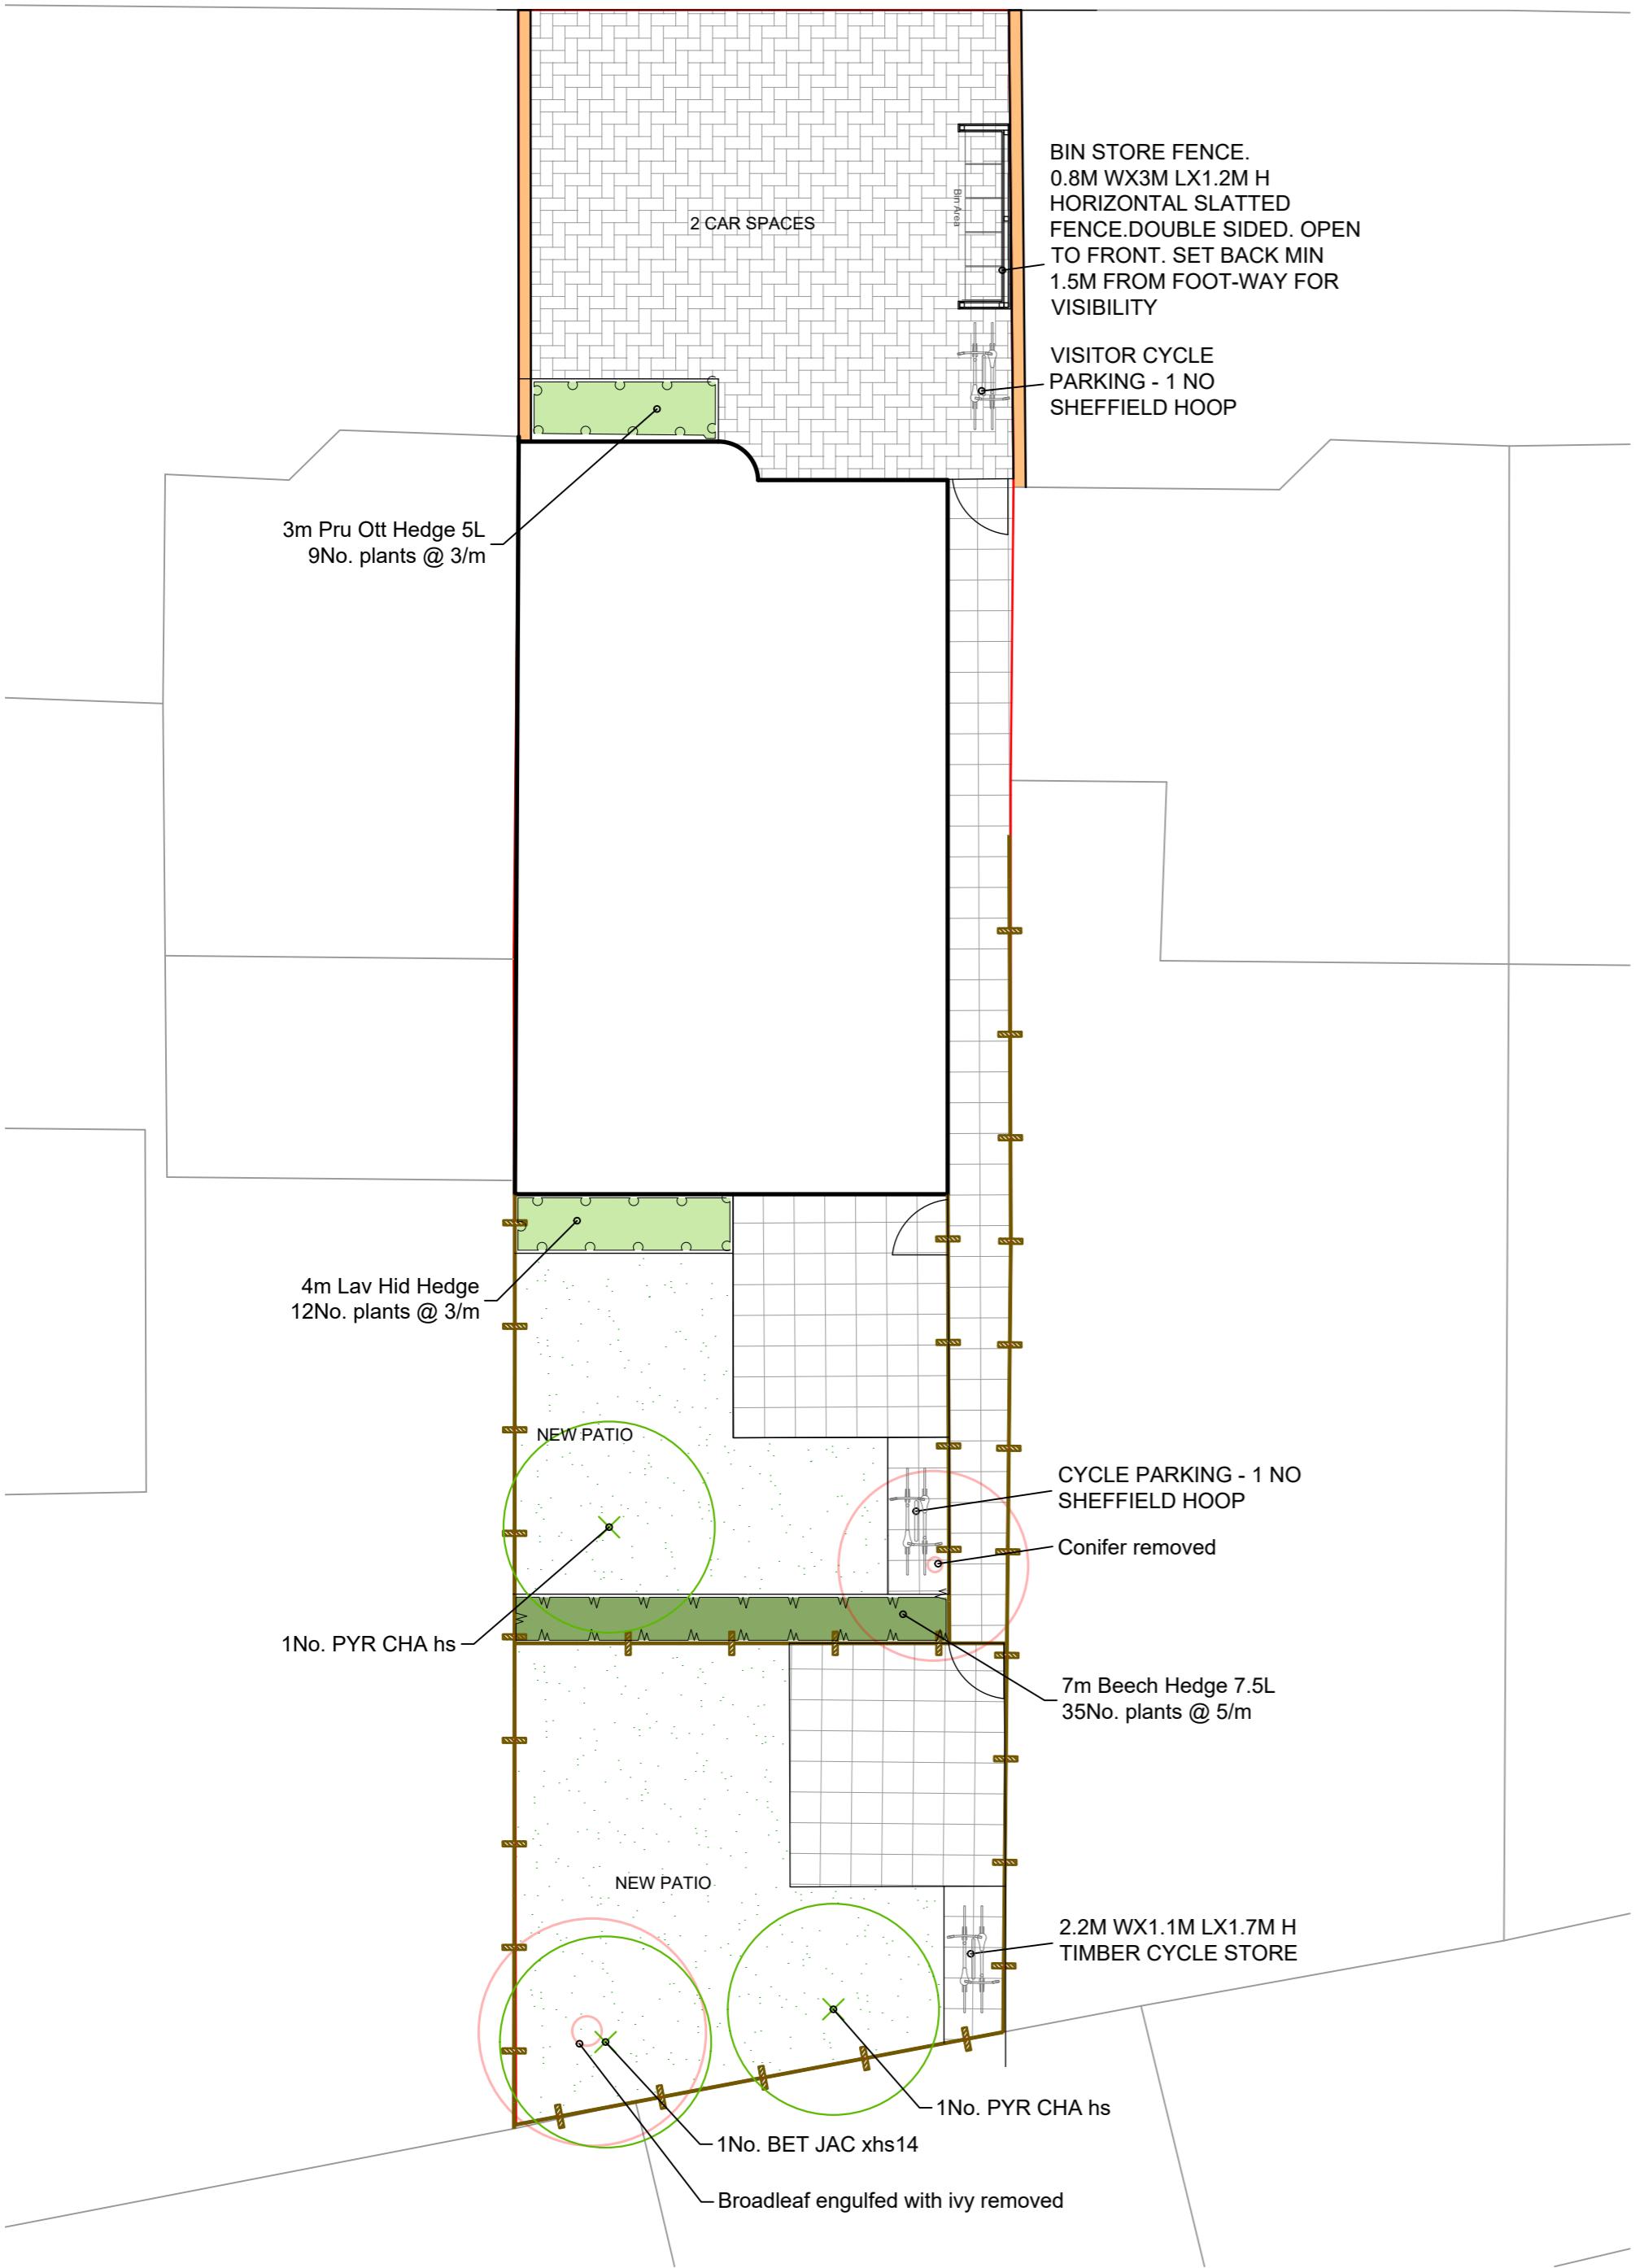


KEY

Soft Works

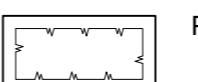


Planting-NATIVE HEDGE

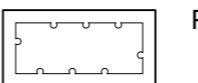

Planting-Shrub & Herbaceous



Grass-Turfed

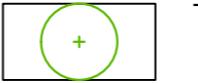

Tree-Proposed



Tree-Removed

Existing conifer tree Ivy covered deciduous tree




Prunus laurocerasus "Otto Luykens"


Hard Works




Permeable block paving, eg Marshals tegula priora, harvest, varied sizes at 80mm deep suitable for vehicular use. Engineer to confirm details

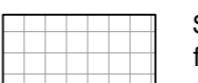

Slabs concrete 500x500. Sawn and textured finished. Contractor to submit proposals for approval

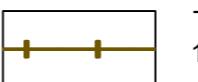

Timber closeboard fence, 1800mm high + 150mm gravel board

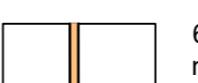

600mm high brick low walls. Brick to match building. Header course for coping.



Pyrus calleryana "Chanticleer" Blossom - Good for wildlife Narrow crown



Fagus sylvatica

PLANT SCHEDULE

TREES

QTY	CODE	PLANT NAME	STOCK	FORM	GIRTH/HEIGHT
1No.	BET JAC xhs14	Betula utilis "Jaquemontii"	C RB	STD	14-16cm
2No.	PYR CHA hs	Pyrus calleryana "Chanticleer"	RB	STD	12-14cm



Betula utilis "Jaquemontii" Good for wildlife Narrow crown - Light canopy



Tegula priora harvest

HEDGES

QTY	CODE	PLANT NAME	STOCK	SIZE
7m	Beech Hedge 7.5L	Fagus sylvatica	C 7.5L	120cm +
35No.	Plants spaced @ 5/m in a Double Staggered Row			
4m	Lav Hid Hedge	Lavandula augustifolia "HidCote"	C 3L	20-30cm
12No.	Plants spaced @ 3/m in a Single Row			
3m	Pru Ott Hedge 5L	Prunus laurocerasus "Otto Luykens"	C 5L	50-60cm
9No.	Plants spaced @ 3/m in a Single Row			



Sheffield bike stand



Typical slatted screen for bins

NOTES AND ABBREVIATIONS:

C = Container (or pot) grown, followed by size of the container (or pot).
 FORM = Shape of tree as supplied by the nursery.
 QTY = Quantity
 RB = Rootballed (balled and wrapped).
 SIZE = Height or Spread of juvenile plant.
 Std = (clear stem) Standard.
 STOCK = Root condition/protection method eg Bare root.

- Refer to specification for further information.
- All plants to be completely hardened off
- Substitutions to be agreed with Landscape Architect.

BY	DATE	STUDIO LUCI
Studio Loci (Trading name of LDC Ltd) The Studio Loci Practice GU16 7QH 01252 737017 www.studioloci.eu		
Scale - 1/100 @ A2	Project Title	11 CHATSWORTH ROAD
Drawn by AF		
Client Architect	G A DESIGN	
PLANNING		
Drawing Number	10331-LA-01	Revision
		P1

