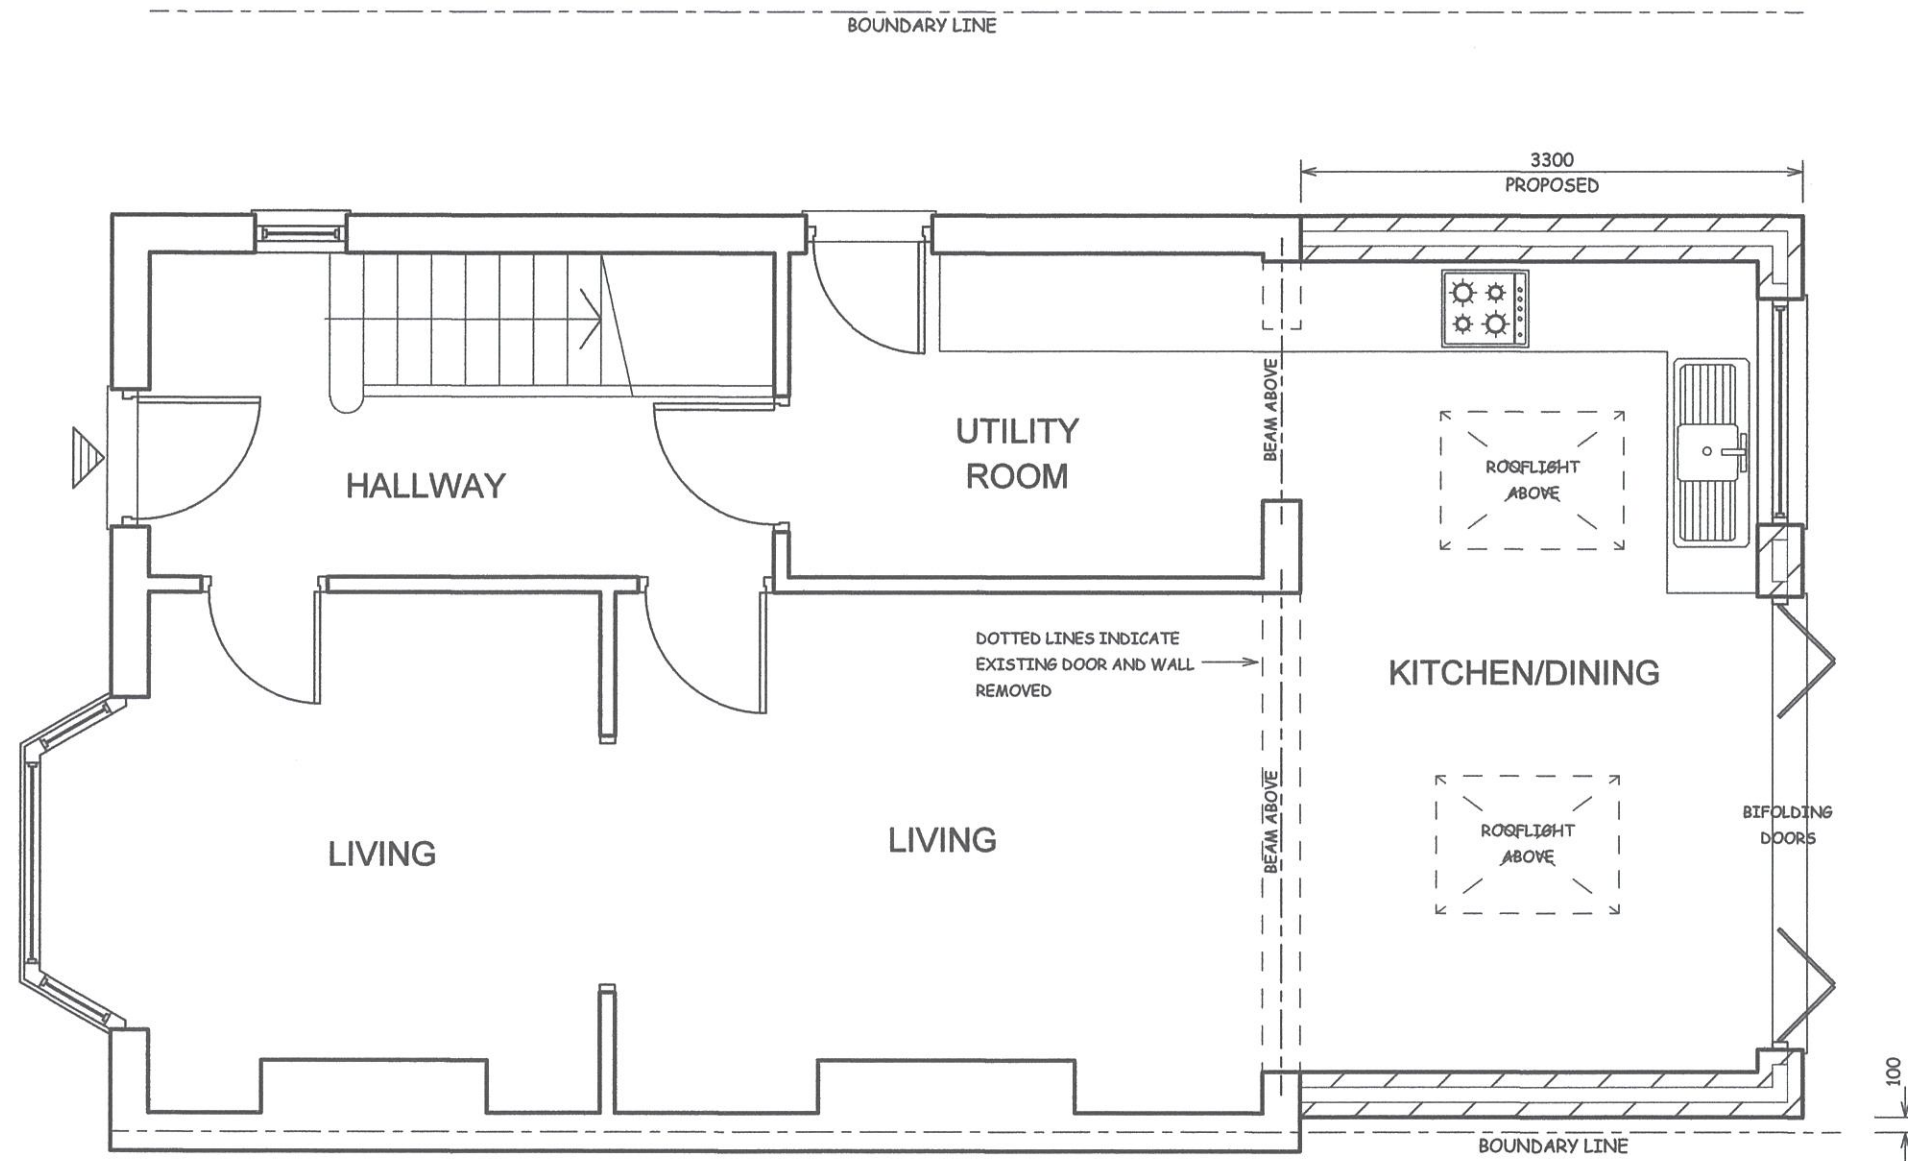


SCALE BAR

NOTES:
ALL DIMENSIONS MUST BE CHECKED ON SITE AND NOT
SCALED FROM THIS DRAWING AND ANY DISCREPANCY
VERIFIED

A		
REV.	DATE	DESCRIPTION

COPYRIGHT:

R.P.ARCHITECTURAL SERVICES
39A,NORWICH ROAD
NORTHWOOD
MIDDLESEX
HA6 1ND

Tel:07753 659794

CLIENT:

JOB TITLE:

32 SHARPS LANE
RUISLIP
HA4 7JQ

DRAWING TITLE

PROPOSED GROUND FLOOR

SCALE: 1:50

DATE:NOV/2021

DRAWN: RPA

DRAWING. NO.	REV.
RPA/32/SL/102	