




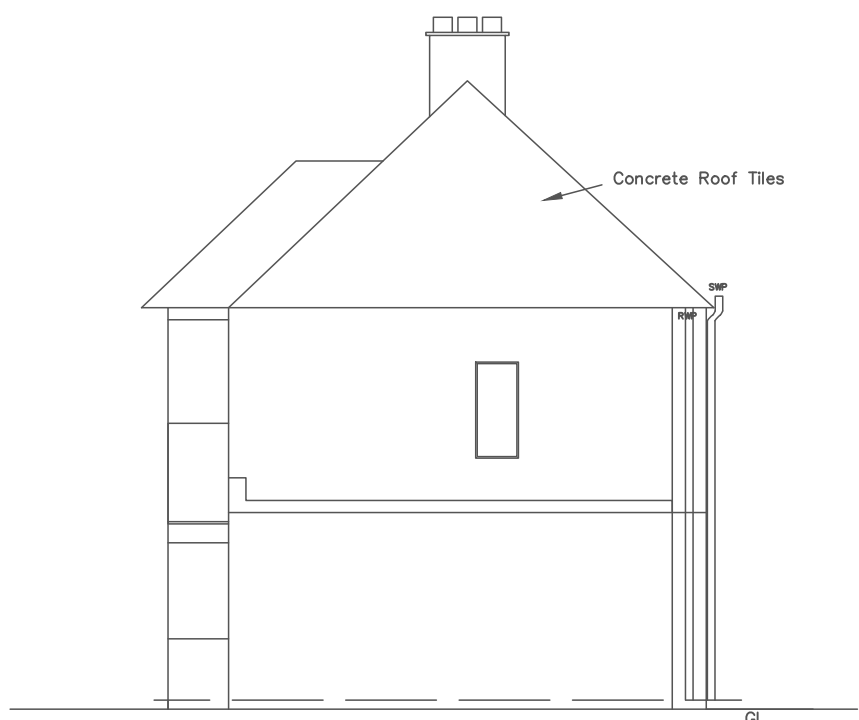

EXISTING SIDE VIEW FROM No. 14

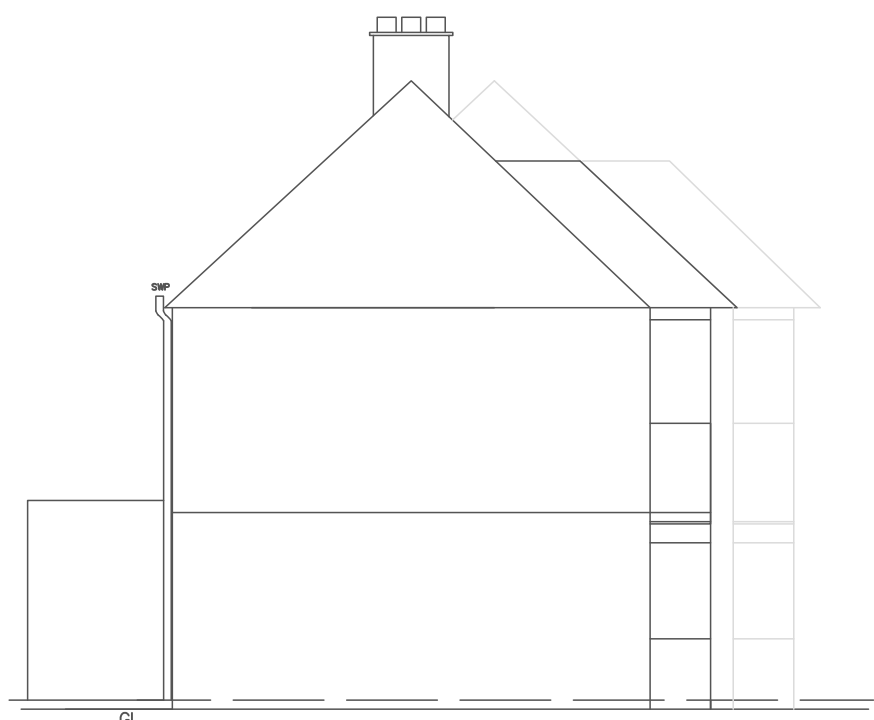

EXISTING SIDE VIEW FROM No. 18

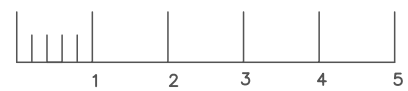

Project
16 CHELSTON ROAD
RUISLIP MANOR
HA4 9SB

Scale 1:100 @A3	Date 19 May 2023
--------------------	---------------------

Drawing
Existing Side
Elevations

Drawing No
DWG03

Drawn By
KISHAN BHUDIA MSc BEng

Page
3