


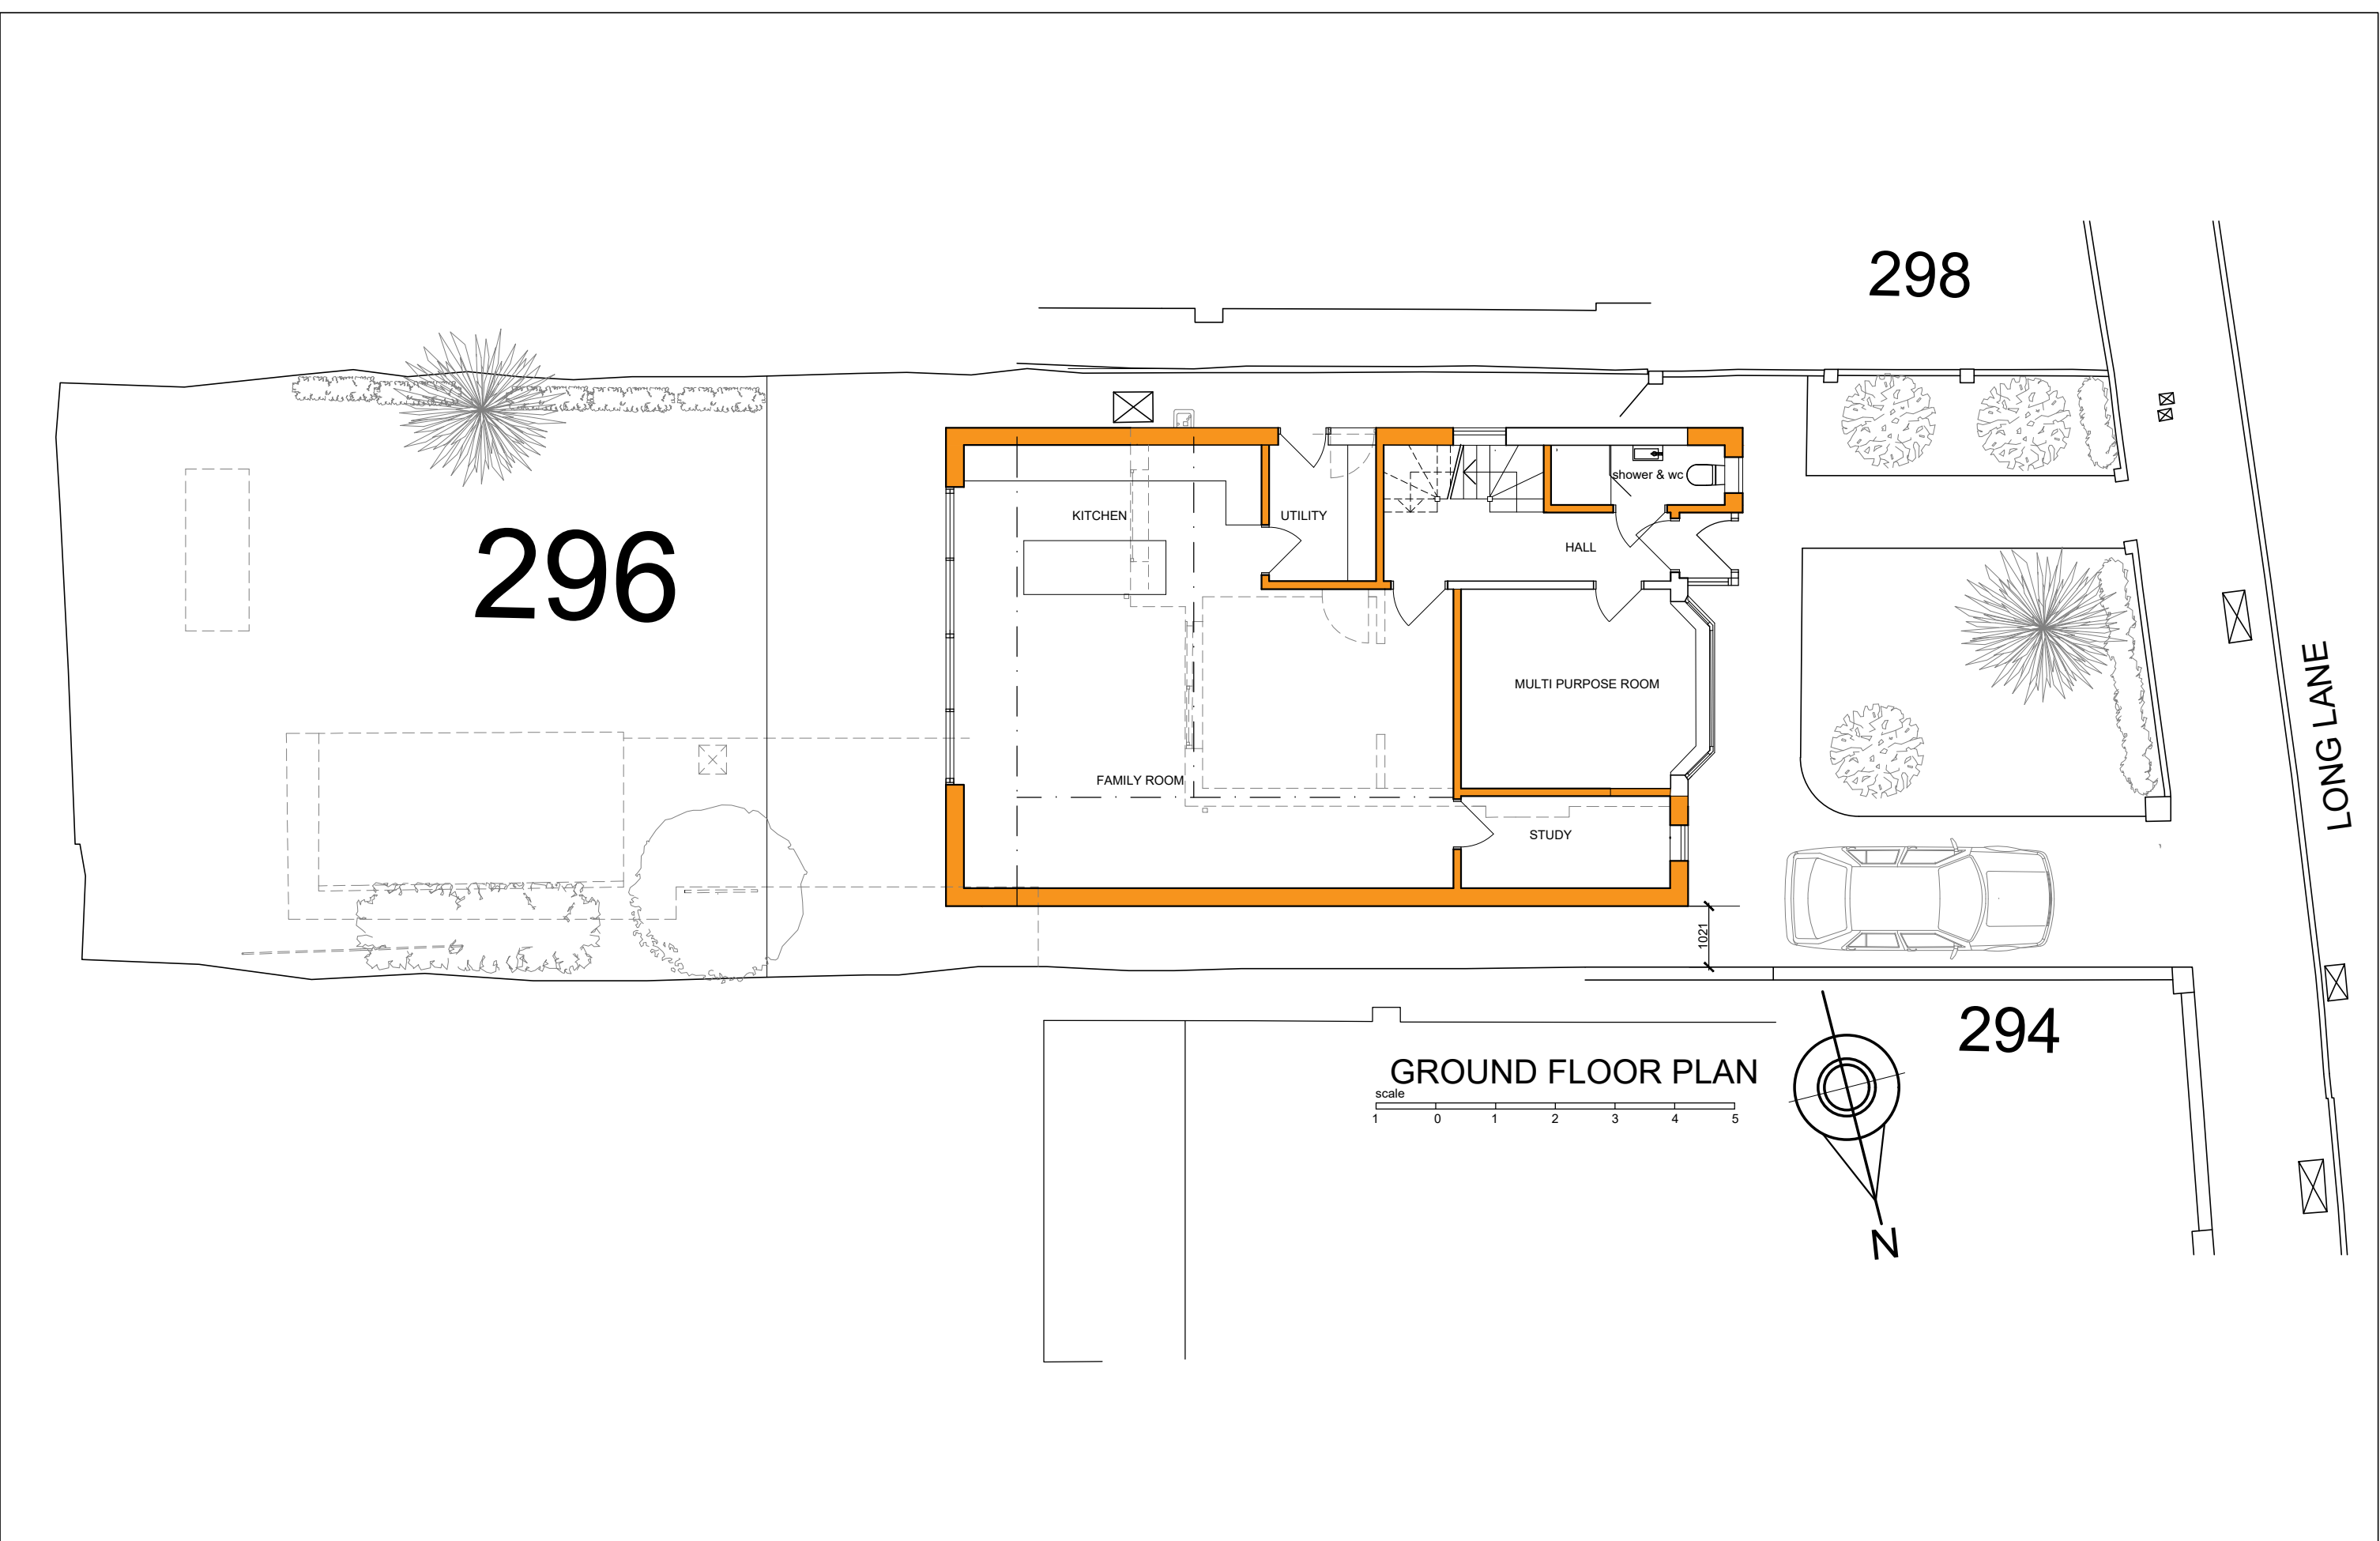

These design drawings are the copyright material of the architect, and may not be reproduced or adapted in any way, whether in whole or in part without the prior written permission of the architect.
'All rights reserved'

Contractors are to confirm all relevant site dimensions prior to commencement of works or shop related drawings.

DO NOT SCALE FROM THIS DRAWING. IF IN DOUBT ASK

REVISION

B

22-06-2022

Study window wall returned to flush and window centred on brickwork

david bishop architecture

chartered architects - planners - designers

Kingston upon Thames, Surrey and Chesham, Buckinghamshire

Tel: 01494 858361

Mob: 07956 605666

E-mail: david.dbarchitecture@gmail.com

Client

PRONTO BUILD LTD.

Project

296 Long Lane
Hillingdon UB10 9PE

Title

PROPOSED G.F. PLAN

Scale

1:100 at A3

Date

April 2022

Drawn by

db

Checked

Drawing No.

111-103 B

Revision: