



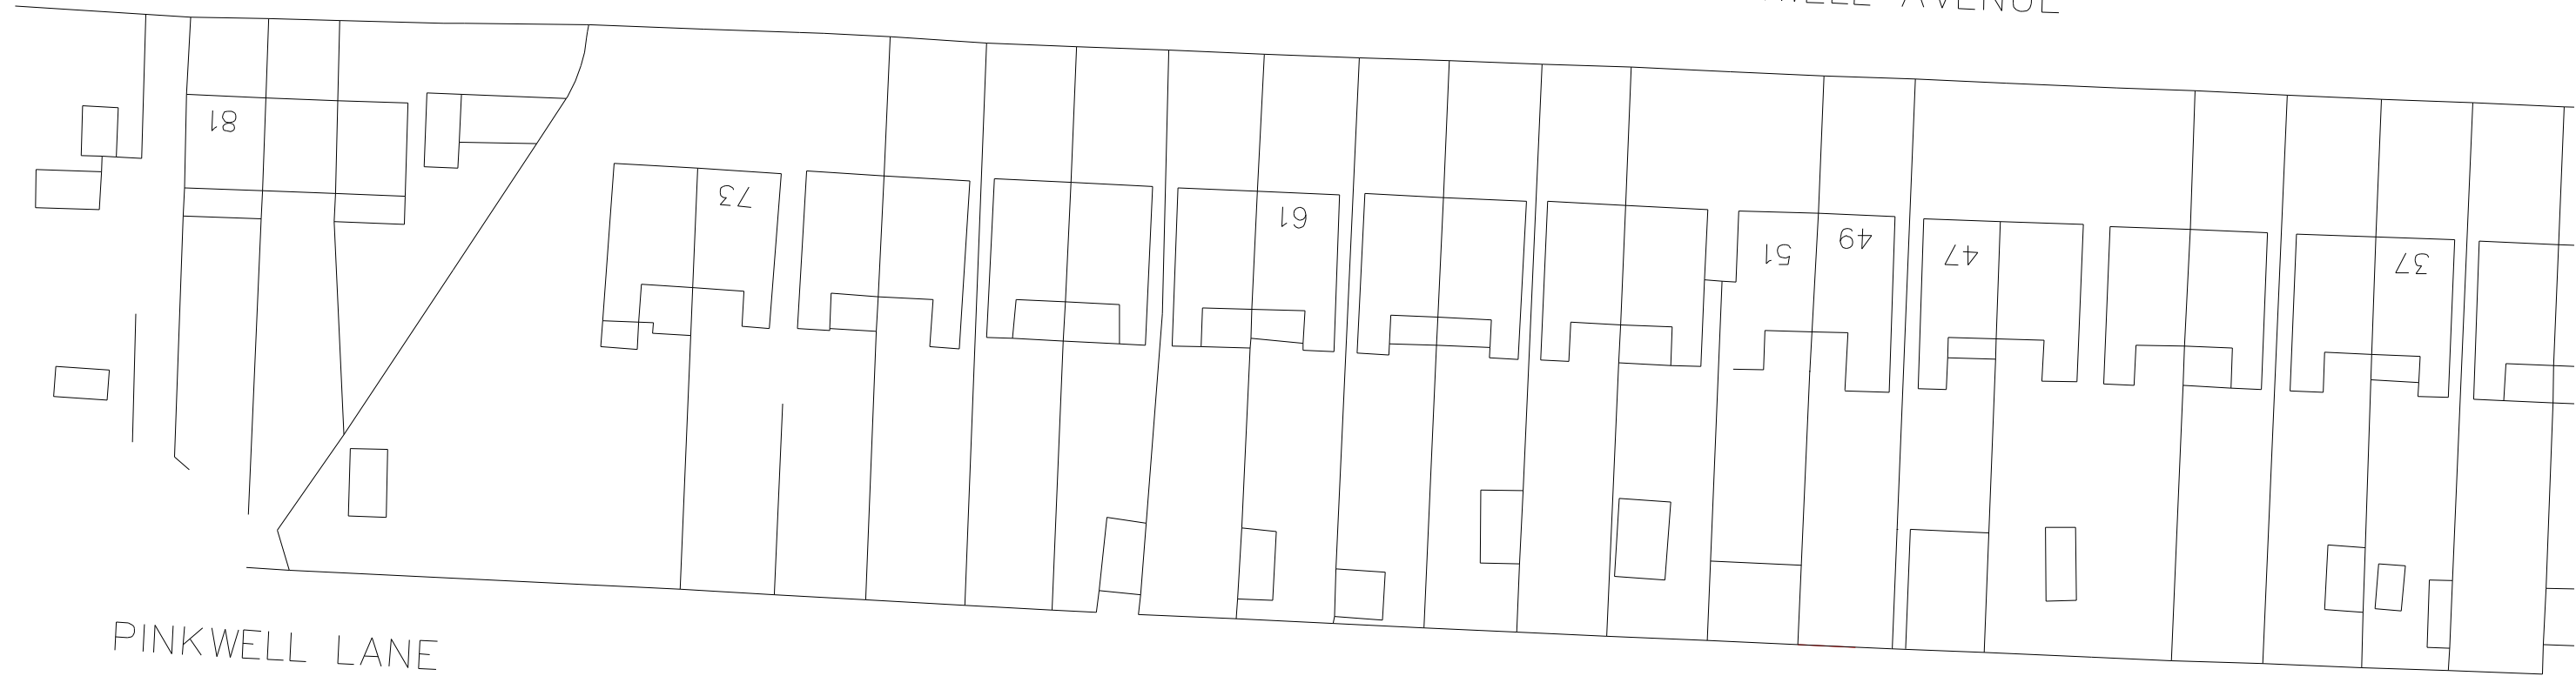

PINKWELL AVENUE

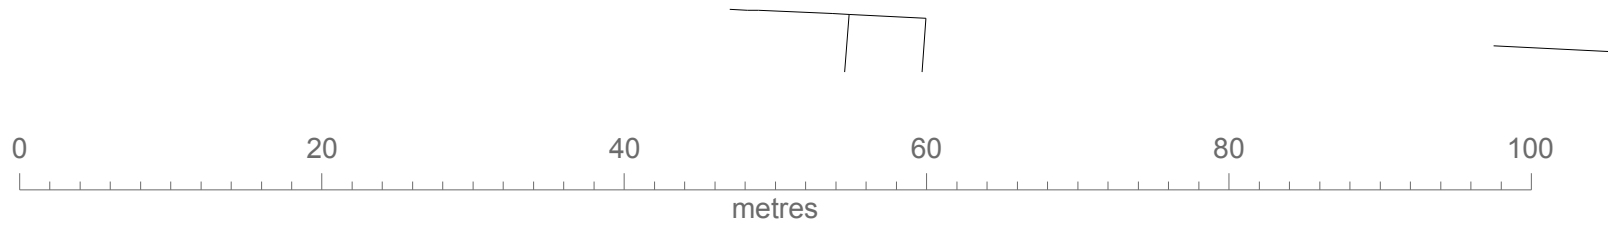

PINKWELL LANE



 PROPOSED DEVELOPMENT

HB PLANNING SERVICES EMAIL INFO@HBPLANNINGSERVICES.CO.UK CONTACT 02038539648	Project 56 Pinkwell Avenue, UB3 1NQ	Drawing: Block Plan
		Number: 2022/06/05
		Date: JUNE 2022

Scale 1:500 @ A3