


GENERAL SECTION

A3

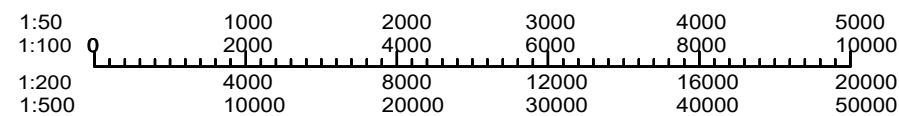

DRG NO. HP 5952 ISSUE A
12/10/2025 SH 5

SCALE 1:50

P.S.DESIGNS

TEL 01784 450219 07956332516
peterslator@gmail.com

PROPOSED EXTENSION AT
13A DRAYTON GARDENS
WEST DRAYTON
UB7 7LG