




Location Plan

Scale 1:1250



Block Plan

Scale 1:500

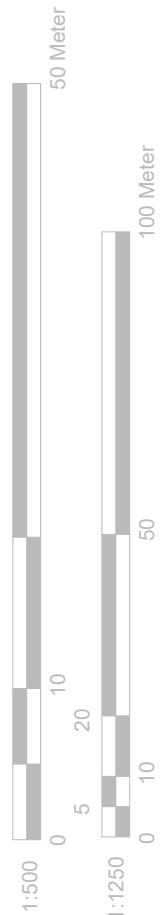

GENERAL NOTES:

1. ALL DIMENSIONS ARE IN MILLIMETER.
2. VERIFY ALL DIMENSIONS AND CONDITIONS BEFORE BUILDING OR STARTING CONSTRUCTION. NOTIFY THE DESIGNER IMMEDIATELY OF ANY DISCREPANCY OR VARIATION.
3. ALL WORK TO COMPLY WITH CURRENT BUILDING REGULATIONS AND CODES OF PRACTICE

Title:

Location & Block Plans



Site Address
47 Balmoral Drive,
Hayes.
UB4 0DA

Scale: 1:1250/500@A4
Date: 18/12/2025
Drawing No.: 2025/194 -02
Drawn By: RO

Revision Date:
e:mail - faluckpatel@yahoo.com
(M) +44 (0) 7871 466 254

Faluck Patel