



NOTES:  
All construction to comply with all relevant and current building regulations.  
For building regulation compliance please refer building regulation/ structural engineers drawing.  
All Dimensions to be measured by contractor on site prior to construction. Not for construction.

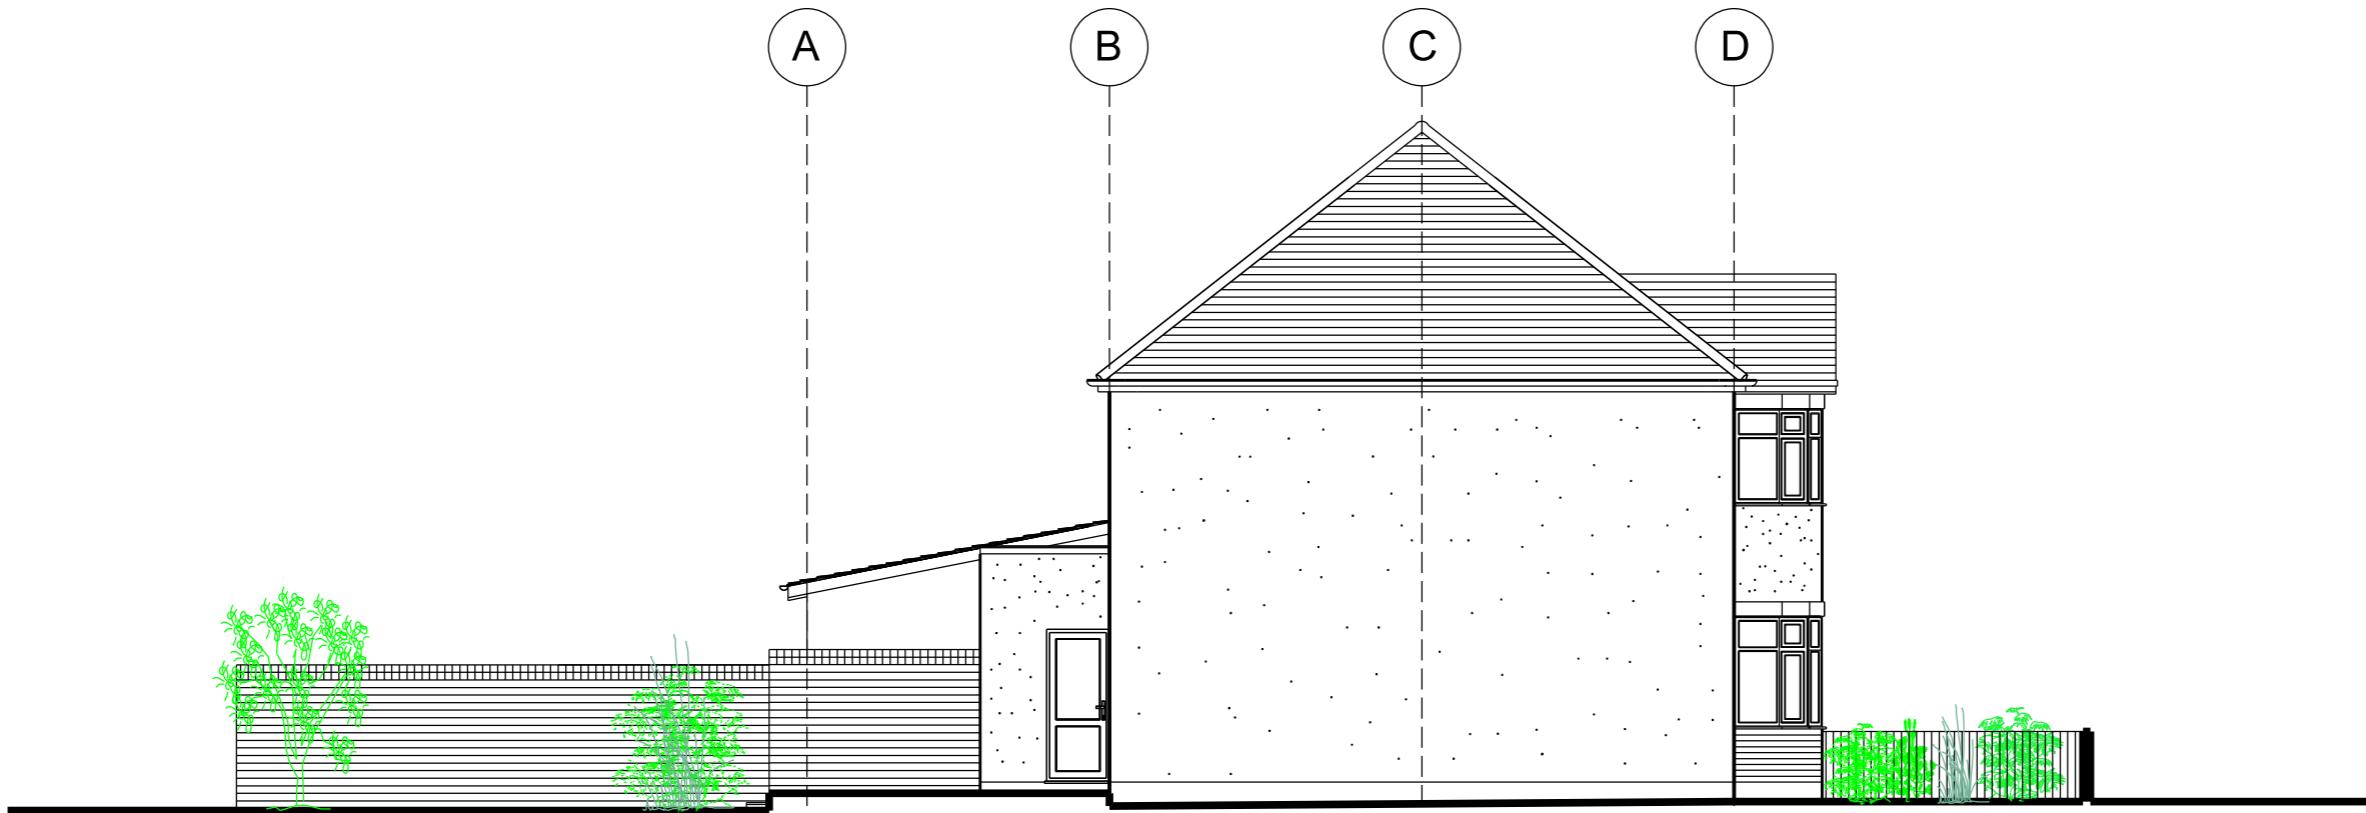


**01** EXISTING SIDE ELEVATION

SCALE 1:100

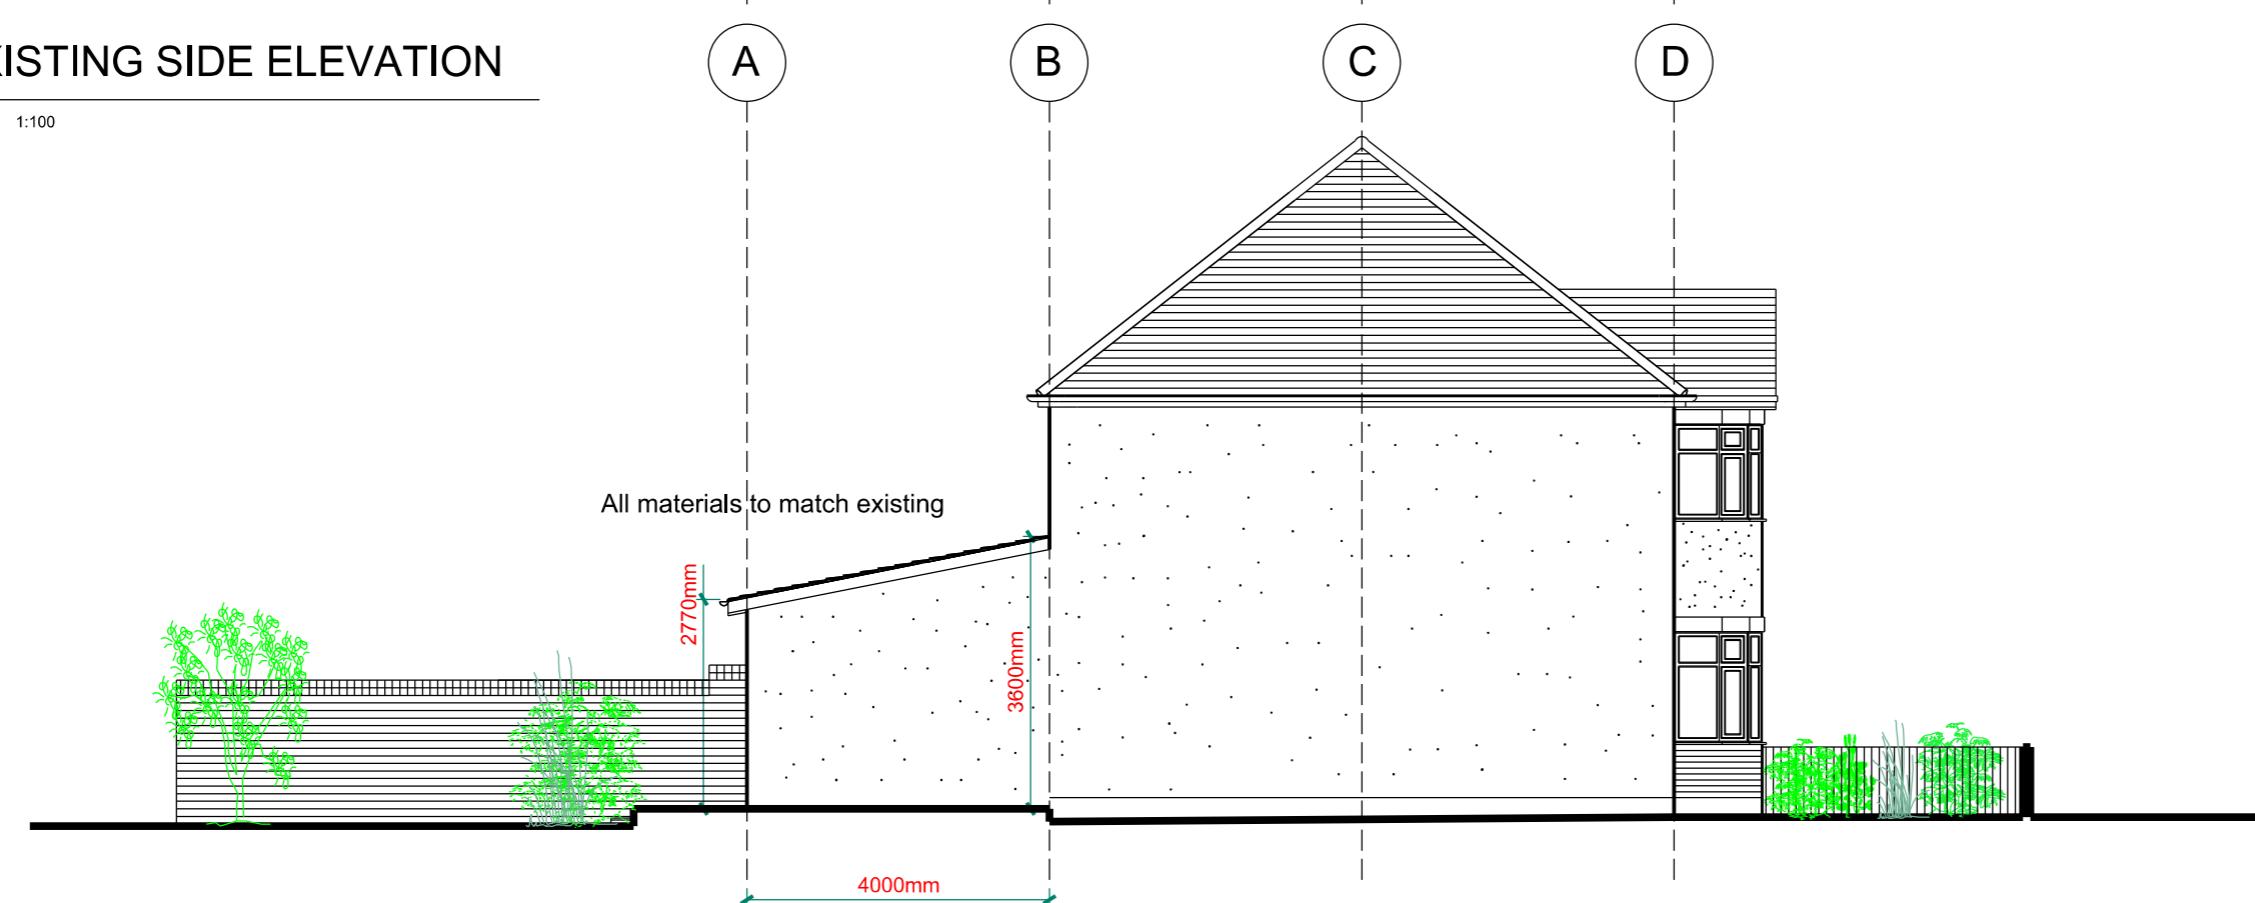

**02** PROPOSED SIDE ELEVATION

SCALE 1:100

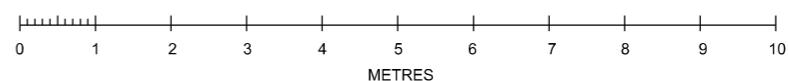

D1	27/01/2022 Planning
REV.	DATE REASON FOR ISSUE

**HOME**Extructions  
ARCHITECTURAL SERVICES

Boundary House  
Cricket Field Road  
Uxbridge  
UB8 1QG  
t +44 (0) 7438294487

Project Address: 336A Victoria Road
Ruislip
HA4 0DR
Project Number: RDK 27122
Description: Ground floor rear extension.
SCALE: 1:100@A3
<b>PRA1004</b>