



NOTES:
 All construction to comply with all relevant and current building regulations.
 For building regulation compliance please refer building regulation/ structural engineers drawing.
 All Dimensions to be measured by contractor on site prior to construction, Not for construction.

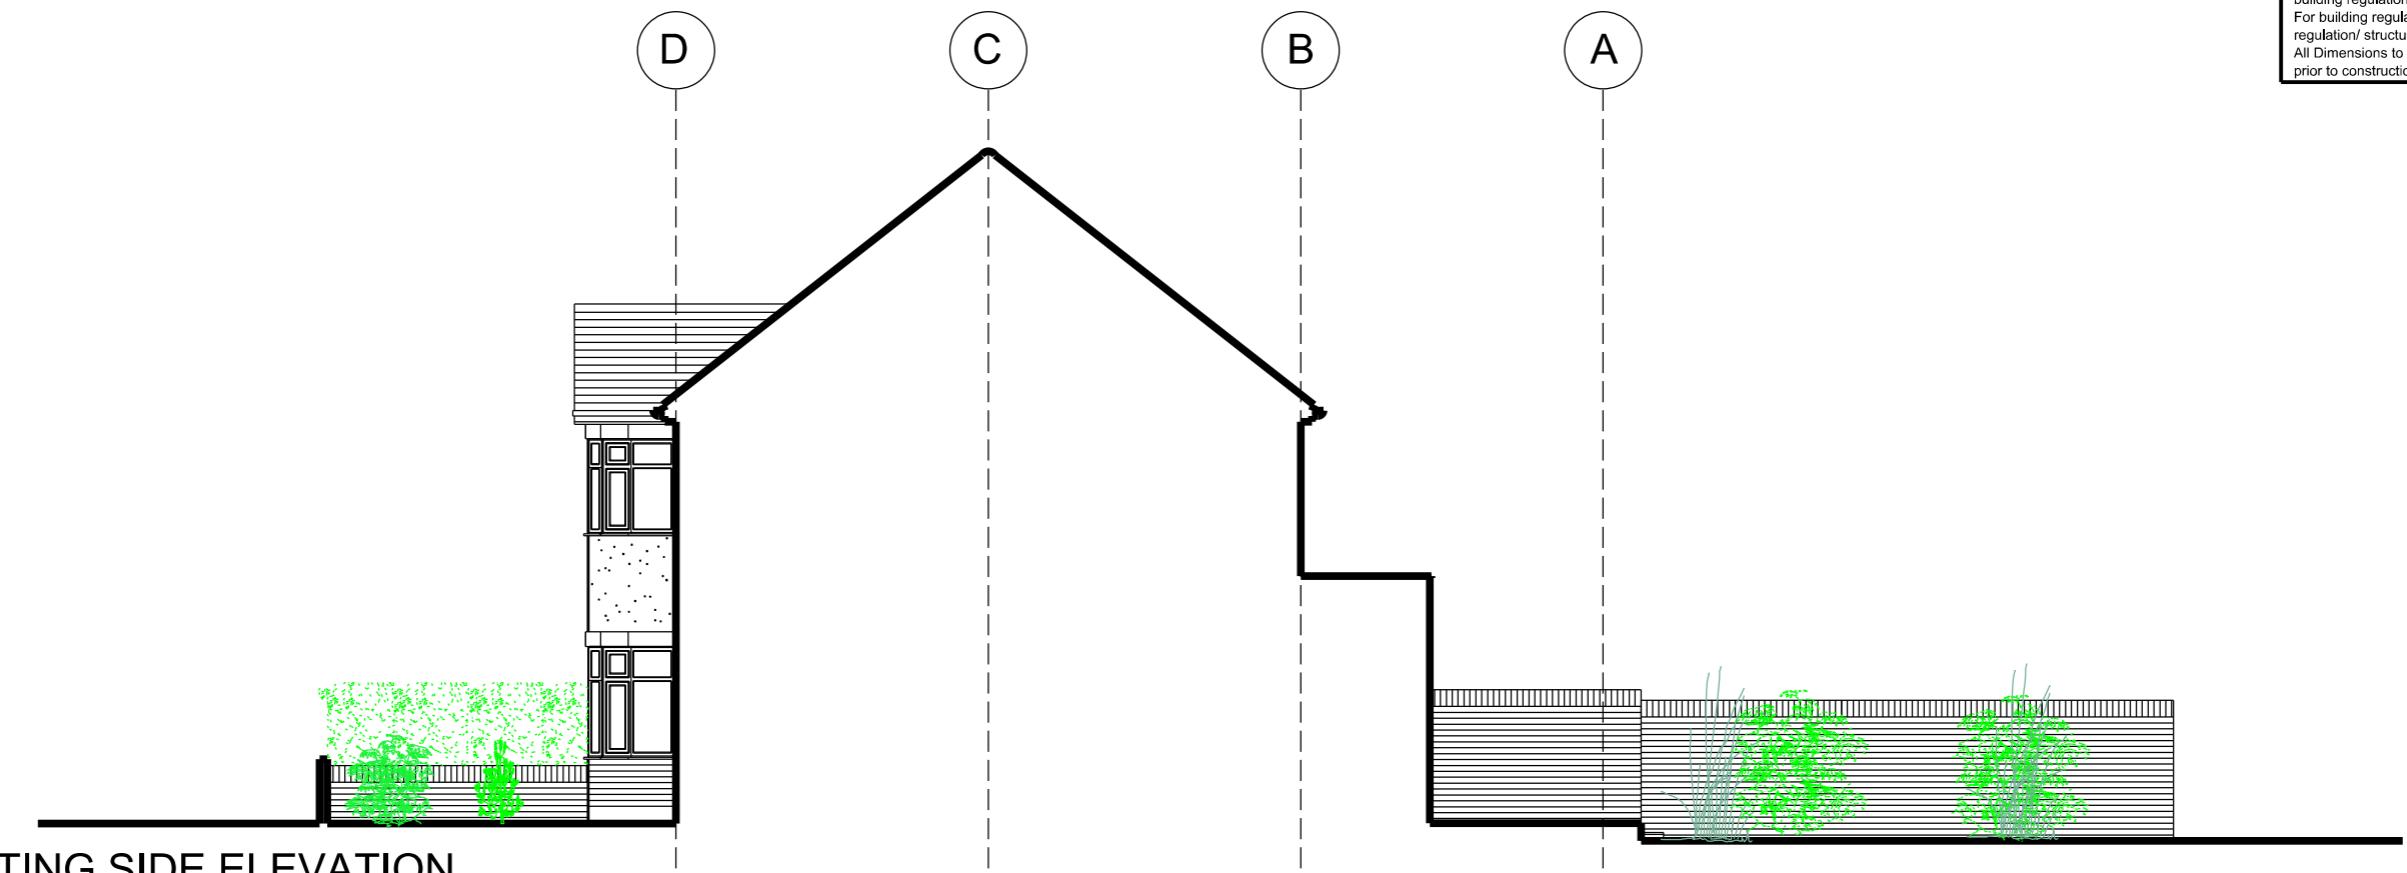

01 EXISTING SIDE ELEVATION

SCALE 1:100

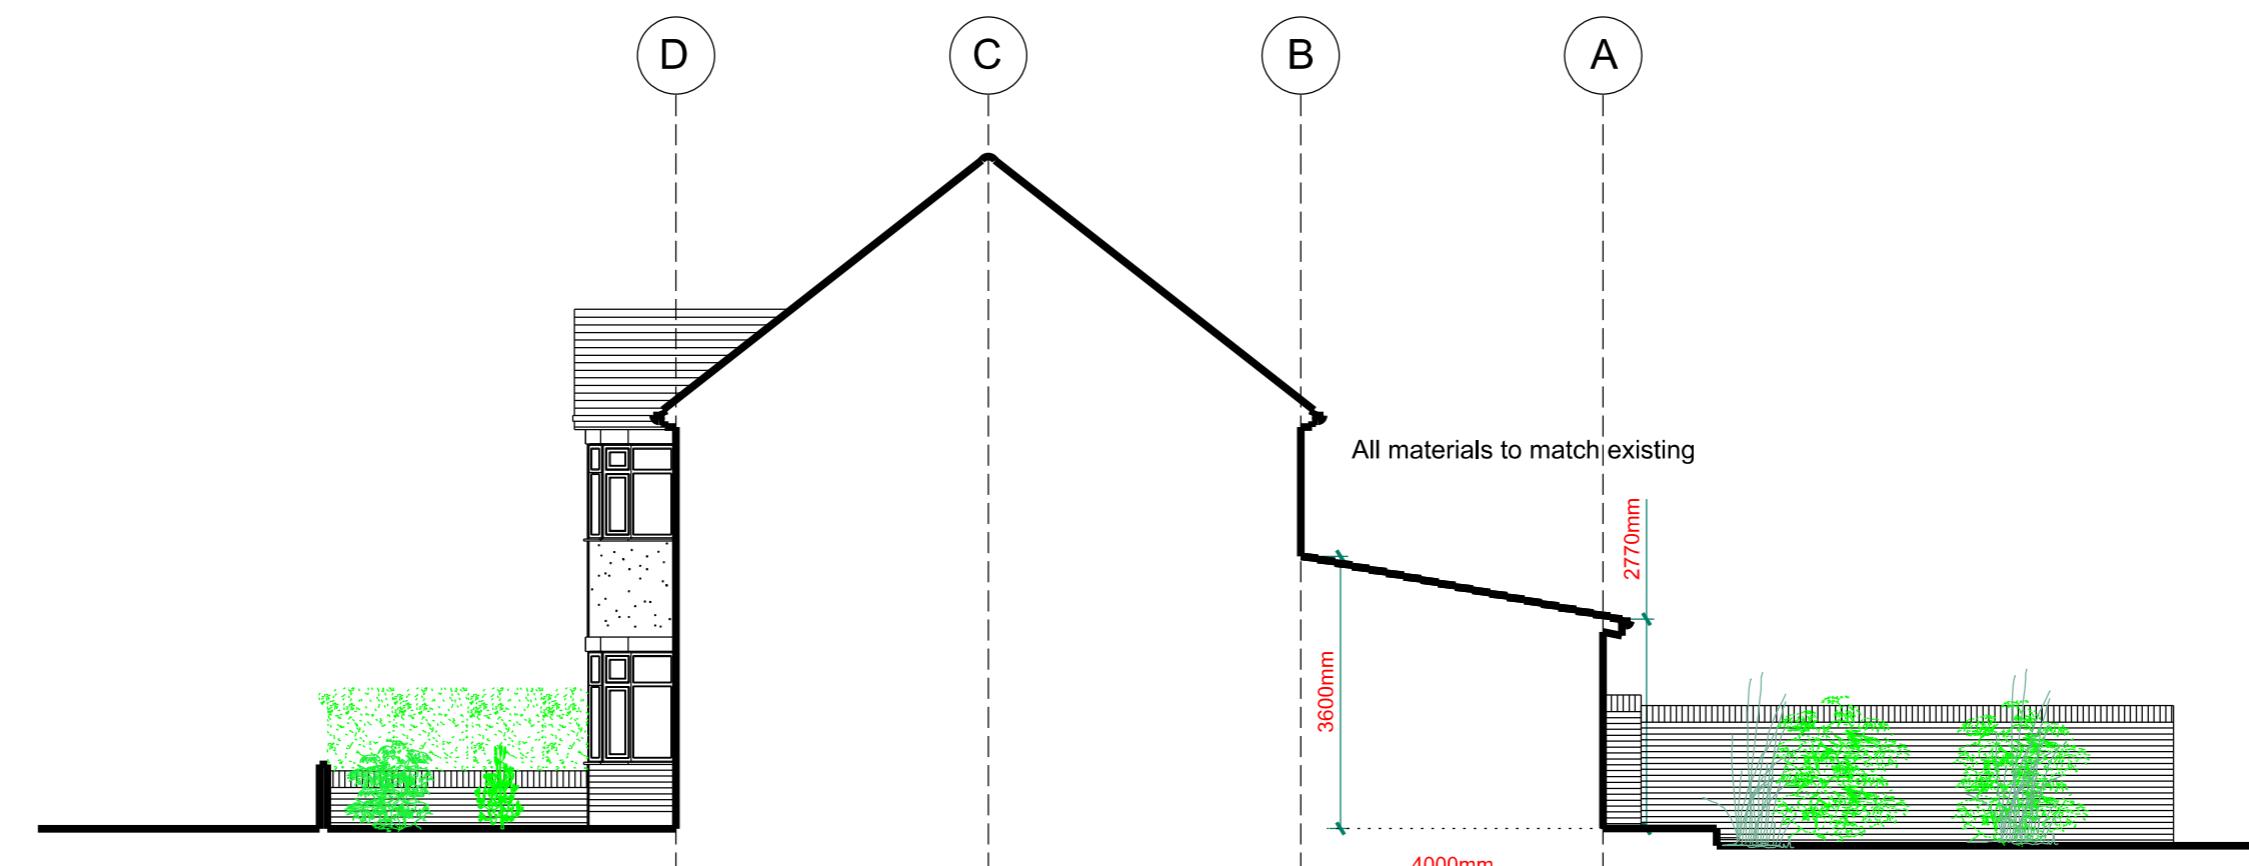

02 PROPOSED SIDE ELEVATION

SCALE 1:100

0 1 2 3 4 5 6 7 8 9 10
METRES

D1	27/01/2022	Planning
REV.	DATE	REASON FOR ISSUE
HOME ExteNsions ARCHITECTURAL SERVICES		
Boundary House Cricket Field Road Uxbridge UB8 1QG t +44 (0) 7438294487		
Project Address: 336A Victoria Road Ruislip HA4 0DR		
Project Number: RDK 27122 Description: Ground floor rear extension.		
SCALE: 1:100@A3		
PRA1005		