


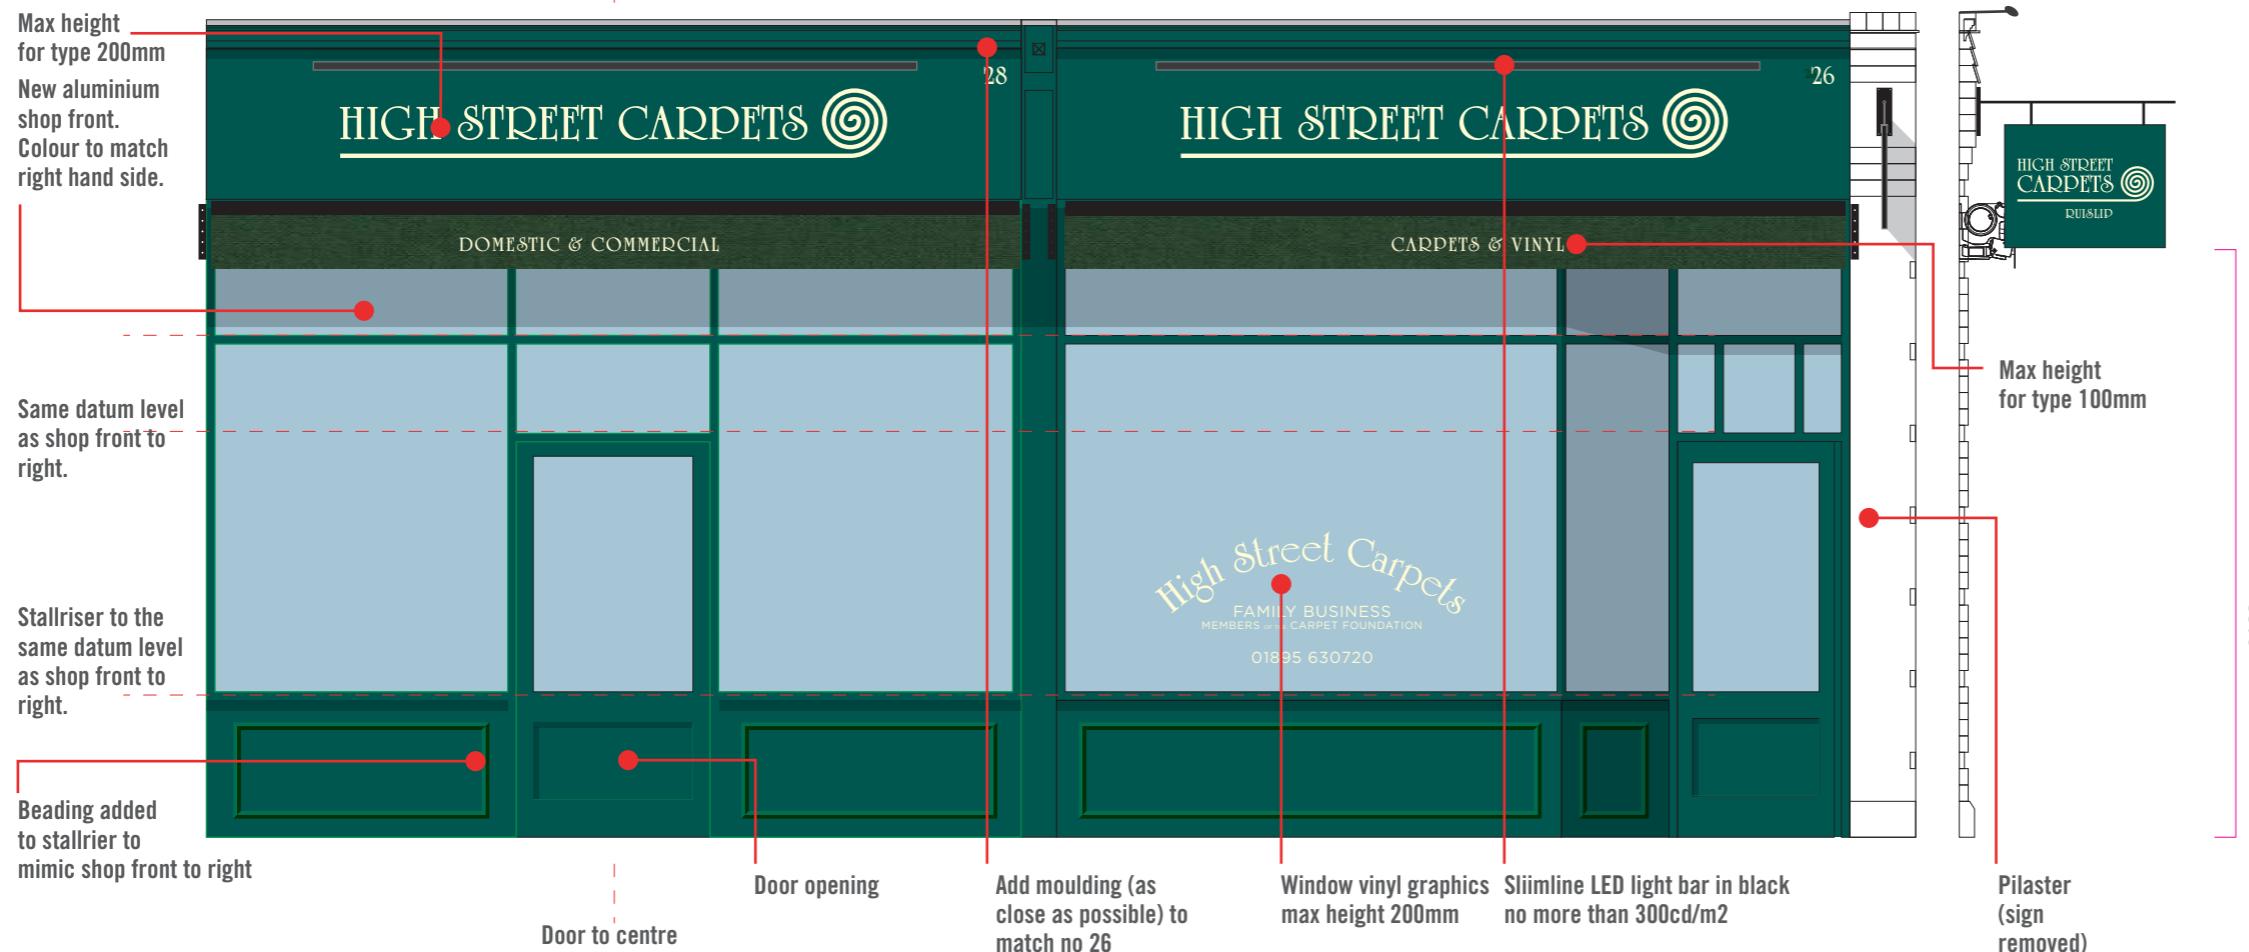



AWNING IN



V1.2.1

HIGH STREET CARPETS

11/03/2022

DESIGNED *by* GOOD PEOPLE

hi@designedbygoodpeople.com 0207 193 0098

Contact: Lee Newham

Existing signs removed
(please note we don't know what is underneath these signs).

Sign built on no 28 out so both match with matching moulding above.

New slimline Led trough lights above sign in black, max 300cd/m²
(please note, roof hasn't been inspected so mounting point tbc)Signs with perspex type 10mm thick surface mounted onto composite
material will bullnose moulding and invisible fixings in silk finish.

Vinyls to window RAL9001.

Dutch awnings removed.

New electronically operated cassette awnings mounted to pilasters below
sign as shown to match RAL5021.New hanging sign based on existing pole on wall with swing restrictor
with vinyl graphics, unlit.

No 26 Existing shop front painted RAL5021, Beading to stall riser.

No 28 New shop front with same height
stallriser and door on no 28OPTIONAL: New door to no 28 with security
locking.

COLOURS TO MATCH TO:




RAL5021



RAL9001



BLACK

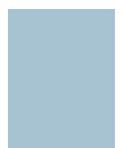

GLASS

CONTRACTORS SHOULD TAKE THEIR OWN MEASUREMENTS AND
ADAPT ARTWORK WITHOUT STRETCHING OR ALTERING THE
TYPE.

SCALE: 1:40

