


Location Plan: 26-28 High Street, Ruislip (1:1250)

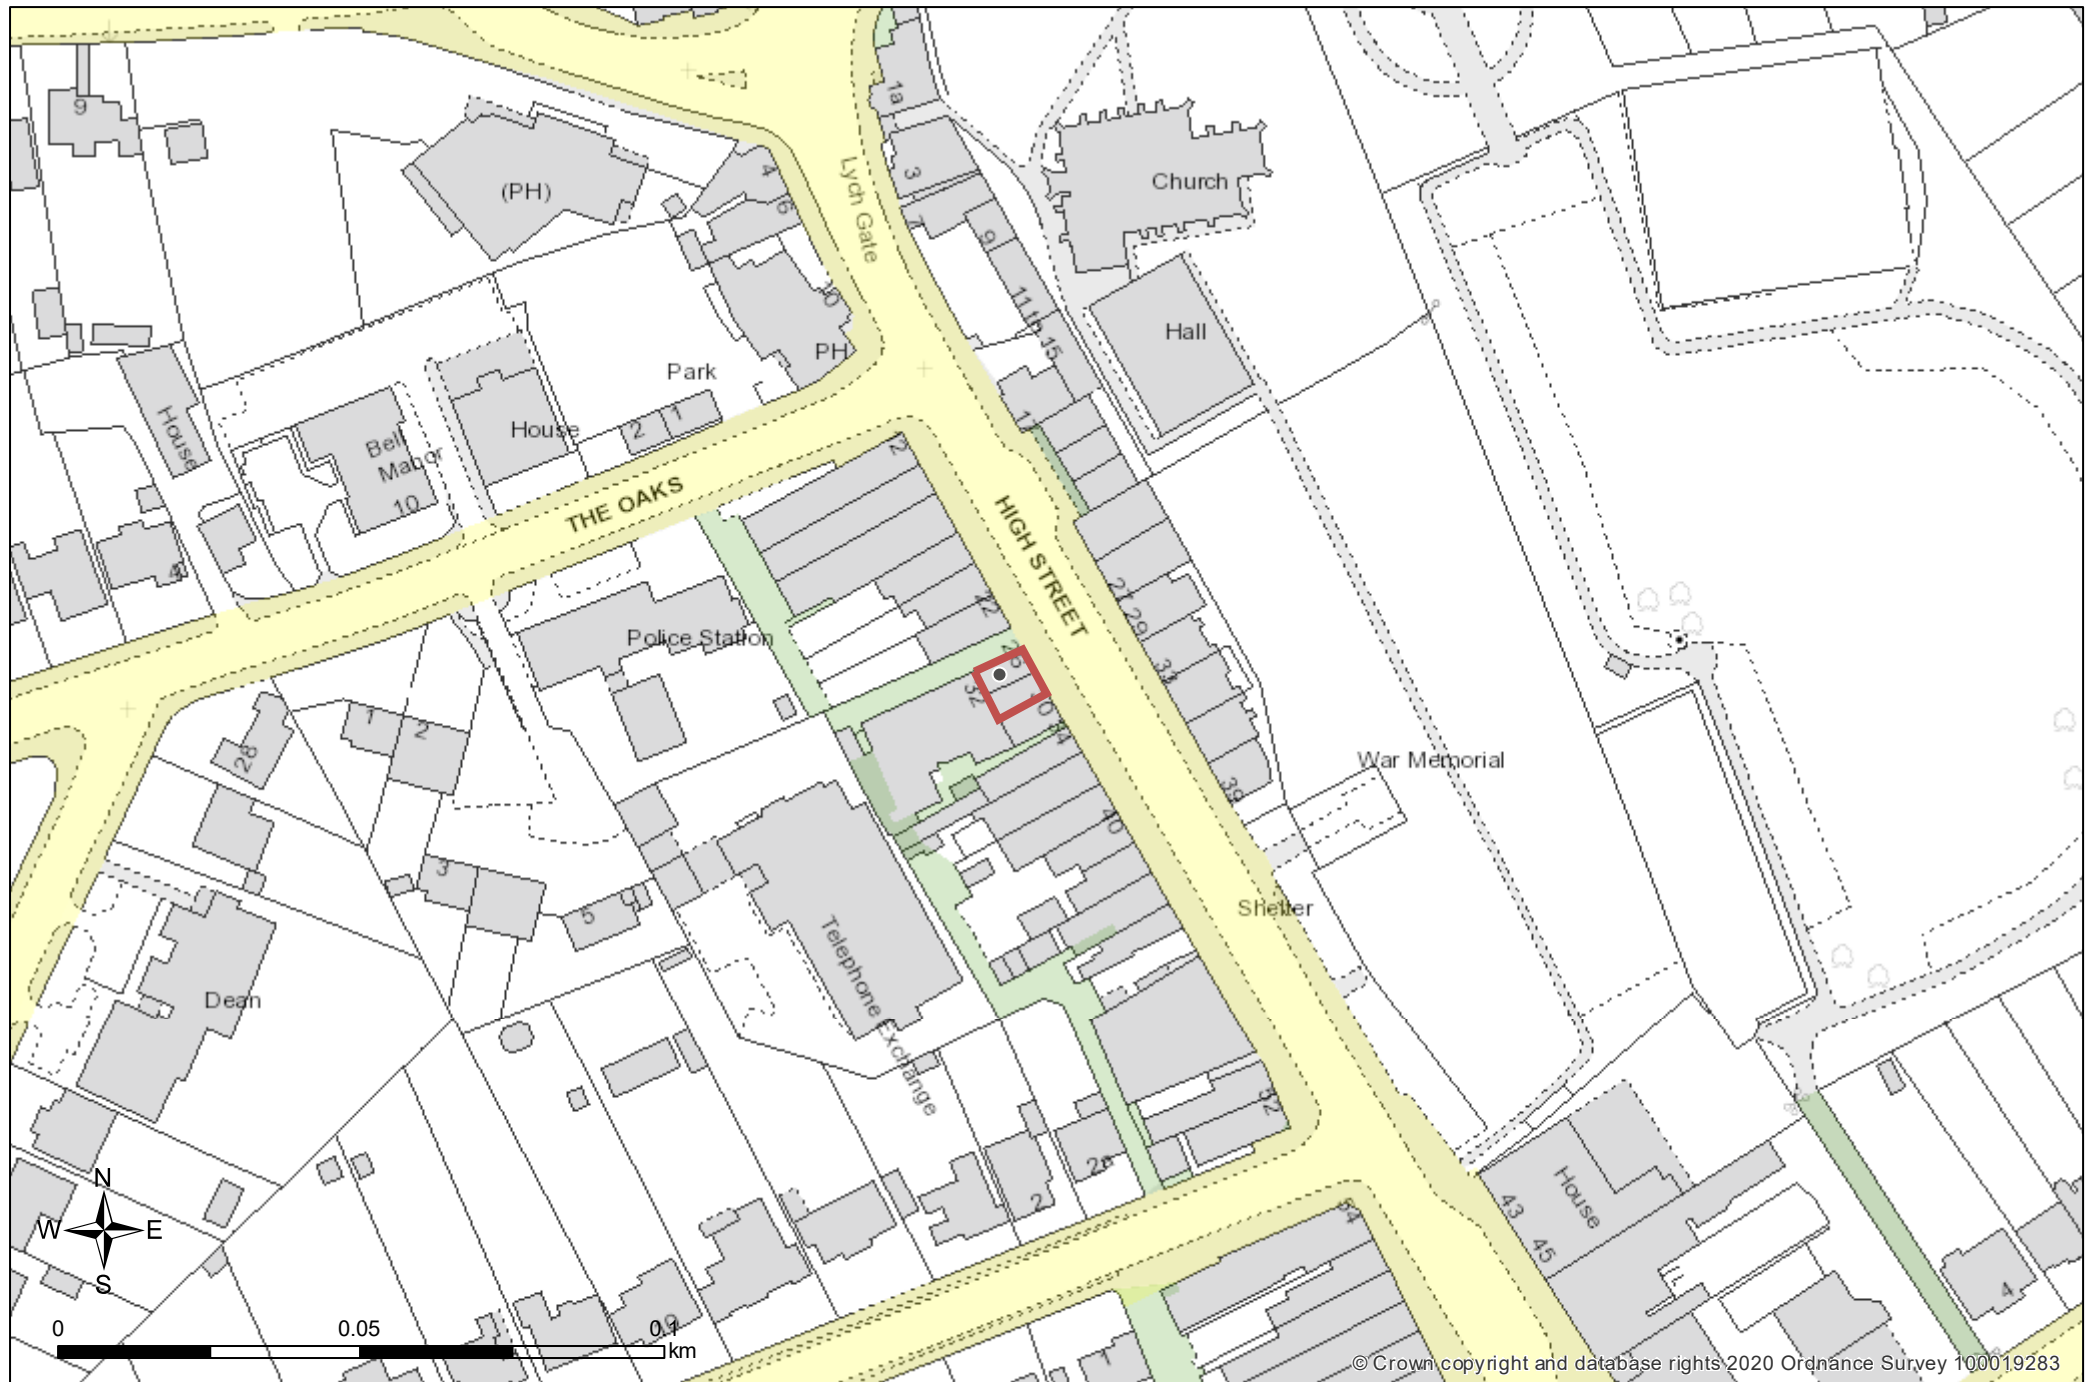

© Crown copyright and database rights 2020 Ordnance Survey 100019283