


■ PARKED CAR
■ OCCUPIED PARKING SPACES
□ AVAILABLE PARKING SPACE

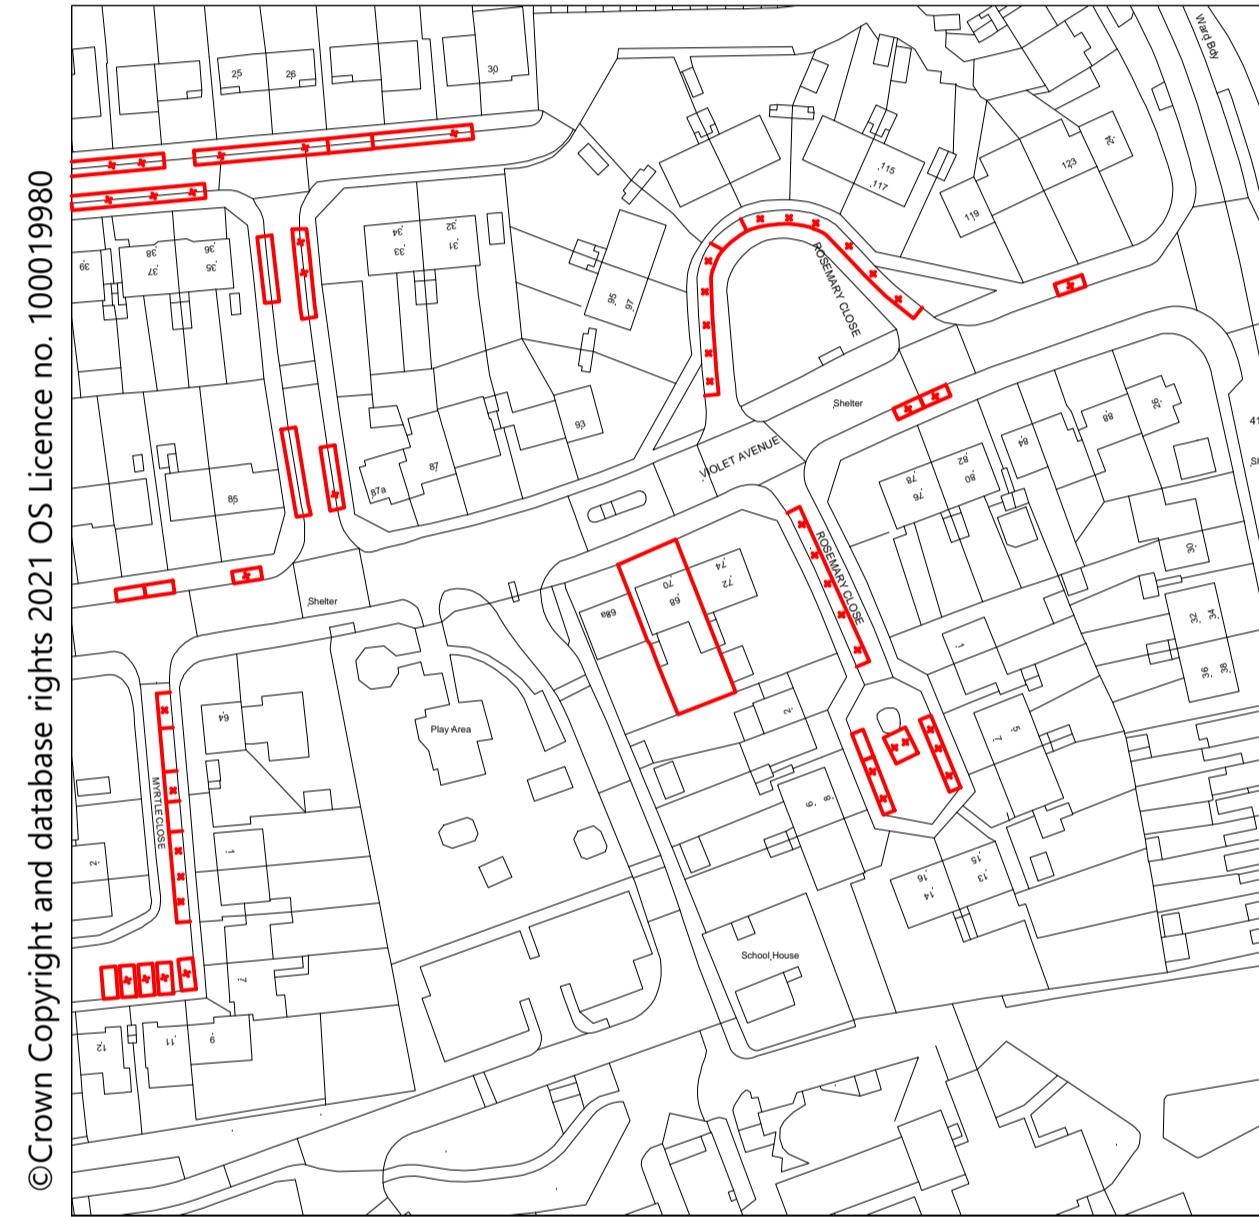

PARKING STRESS MAP 1
(SCALE 1:1250)



PARKING STRESS MAP 2
(SCALE 1:1250)

NOT APPROVED FOR CONSTRUCTION

All measurements to be checked on site and not scaled from this drawing.
 Any discrepancies to be reported to The White House Design LTD.
 Party wall (etc) act 1997 to be agreed with adjoining neighbours prior to commencing.
 All works to the satisfaction of local authority inspector.
 No deviation from these drawing what so ever, unless agreed in writing with The White House Design LTD.

DESCRIPTION
PARKING STRESS SURVEY MAPPING

THE WHITE HOUSE DESIGN LTD
CONSULTING CIVIL AND STRUCTURAL
ENGINEERS
7 PROGRESS BUSINESS CENTRE
WHITTLE PARKWAY SLOUGH BERKSHIRE SL1
6DQ
TEL: 01628 660 444
FAX: 01628 660 555

SITE ADDRESS:
70 VIOLET AVENUE
UXBRIDGE
UB8 3PT

REVISIONS	
DATE:	11-05-2022
SCALE:	1:1250 @ A1
DRAWN BY: KKC	
CHECKED BY:	
DRAWING TITLE: PLANNING DRAWING NUMBER: KKC/70/2022/P	