


Note: This Drawing is for planning purpose and should not be used for construction.  
All dimensions should be confirmed on site and any deviation should be reported back to designer.

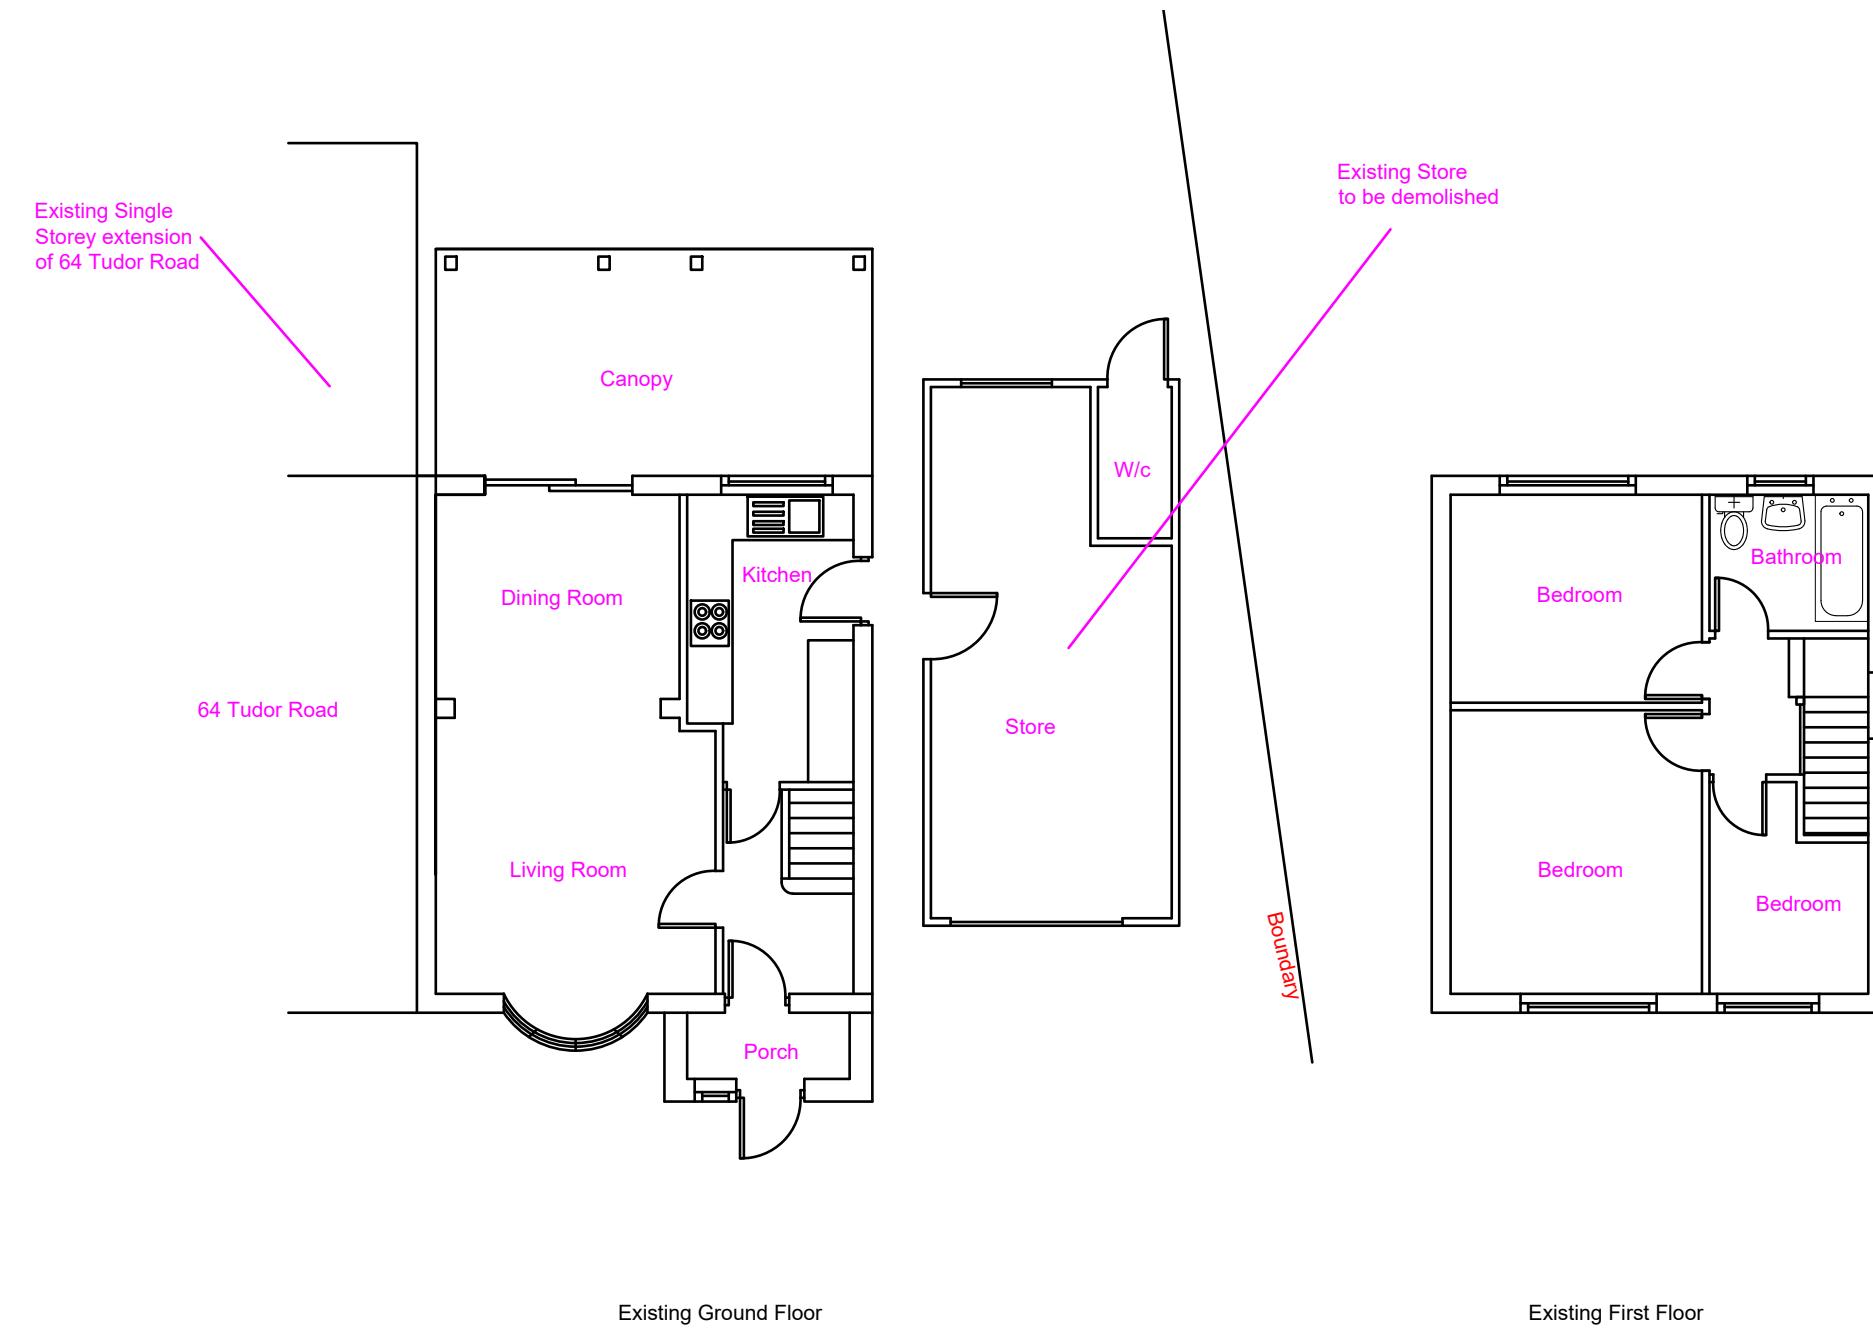

<b>Proposed Development:</b> Double storey side extension and Single storey rear extension	<b>Site Address:</b> 62 Tudor Road Hayes UB3 2QD	<b>Revisions:</b> <table border="1"> <tr> <th>Rev</th> <th>Date</th> <th>Description</th> </tr> <tr> <td>A</td> <td>03/05/2022</td> <td></td> </tr> <tr> <td></td> <td></td> <td></td> </tr> <tr> <td></td> <td></td> <td></td> </tr> <tr> <td></td> <td></td> <td></td> </tr> </table>	Rev	Date	Description	A	03/05/2022											<b>Drawing Description:</b> Existing Floor Layout  <b>Drawing No.:</b> ART/2022/SERE62TR/EL	Scale: 1:100 Paper Size: A3 Sheet No: 1 of 5	ART CONSULTANTS (UK) LTD 113 LONG LANE STANWELL TW19 7AL M:07960071377 E: ARTCONSULTANTSUK@GMAIL.COM
Rev	Date	Description																		
A	03/05/2022																			