


Notes: Proposed Single storey rear extension to match the depth of single storey rear extension of 64 Tudor Road.

Note: This Drawing is for planning purpose and should not be used for construction.  
All dimensions should be confirmed on site and any deviation should be reported back to designer.

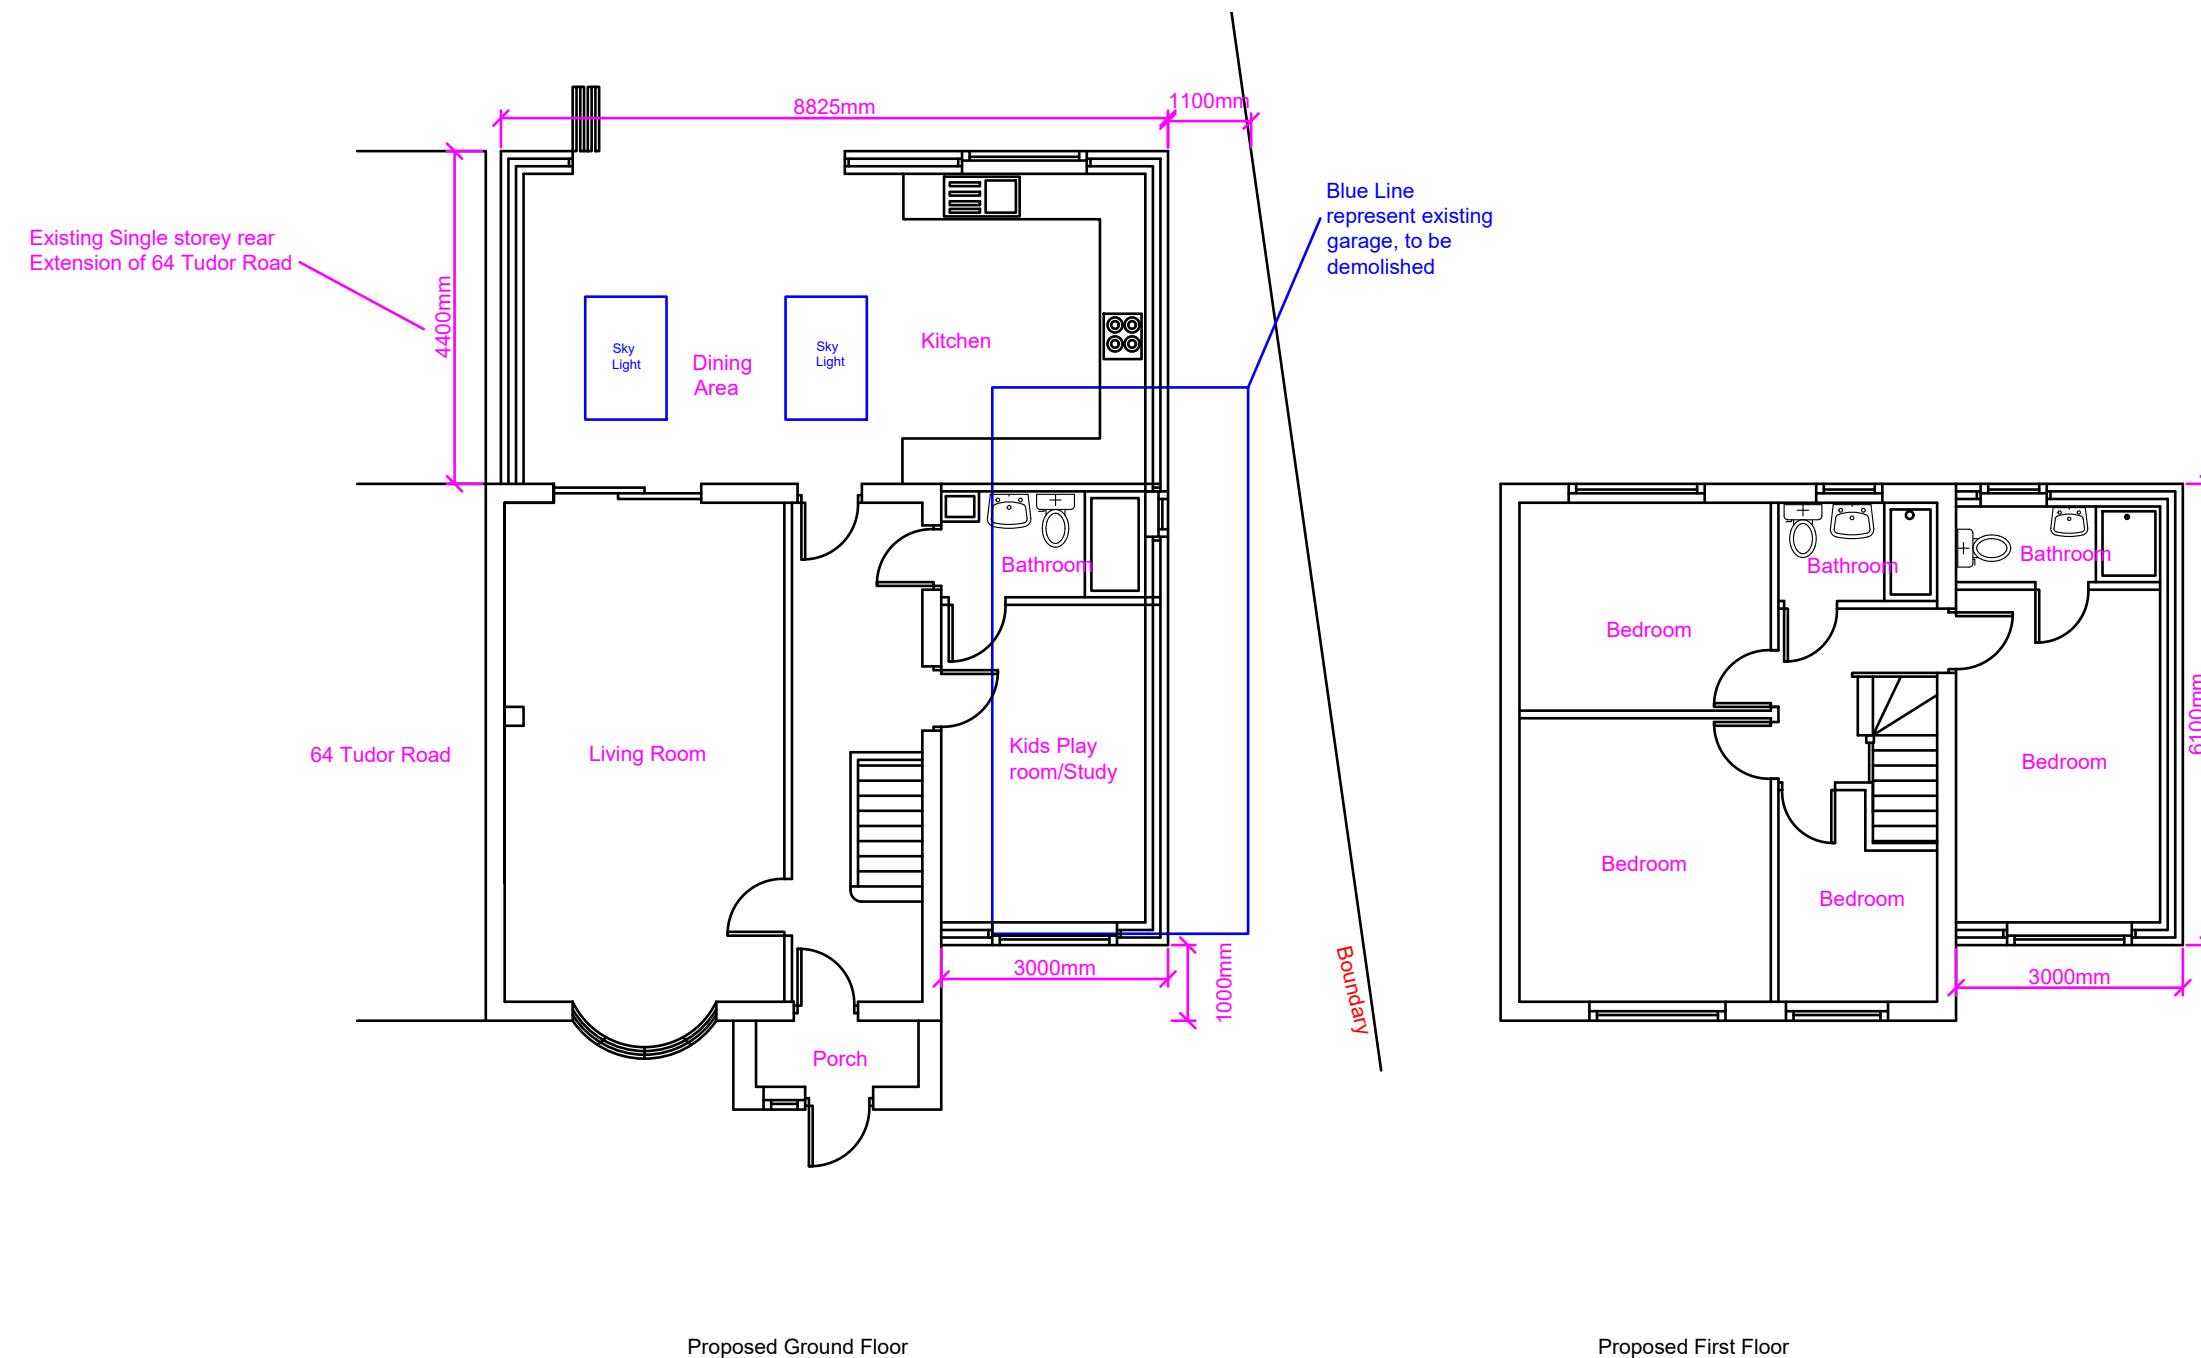

<b>Proposed Development:</b> Double storey side extension and Single storey rear extension	<b>Site Address:</b> 62 Tudor Road Hayes UB3 2QD	<b>Revisions:</b> <table border="1"> <tr> <th>Rev</th><th>Date</th><th>Description</th></tr> <tr> <td>A</td><td>03/05/2022</td><td></td></tr> <tr> <td>B</td><td>08/07/2022</td><td>Reduced the width of Side ext to 3m</td></tr> <tr> <td></td><td></td><td></td></tr> <tr> <td></td><td></td><td></td></tr> </table>	Rev	Date	Description	A	03/05/2022		B	08/07/2022	Reduced the width of Side ext to 3m							<b>Drawing Description:</b> Proposed Floor Layout  <b>Drawing No:</b> ART/2022/SERE62TR/PL Rev B	Scale: 1:100 Paper Size: A3 Sheet No: 2 of 5	ART CONSULTANTS (UK) LTD 113 LONG LANE STANWELL TW19 7AL M:07960071377 E: ARTCONSULTANTSUK@GMAIL.COM
Rev	Date	Description																		
A	03/05/2022																			
B	08/07/2022	Reduced the width of Side ext to 3m																		