


Notes: Proposed Single storey rear extension to match the depth of single storey rear extension of 64 Tudor Road.

Note: This Drawing is for planning purpose and should not be used for construction.
All dimensions should be confirmed on site and any deviation should be reported back to designer.

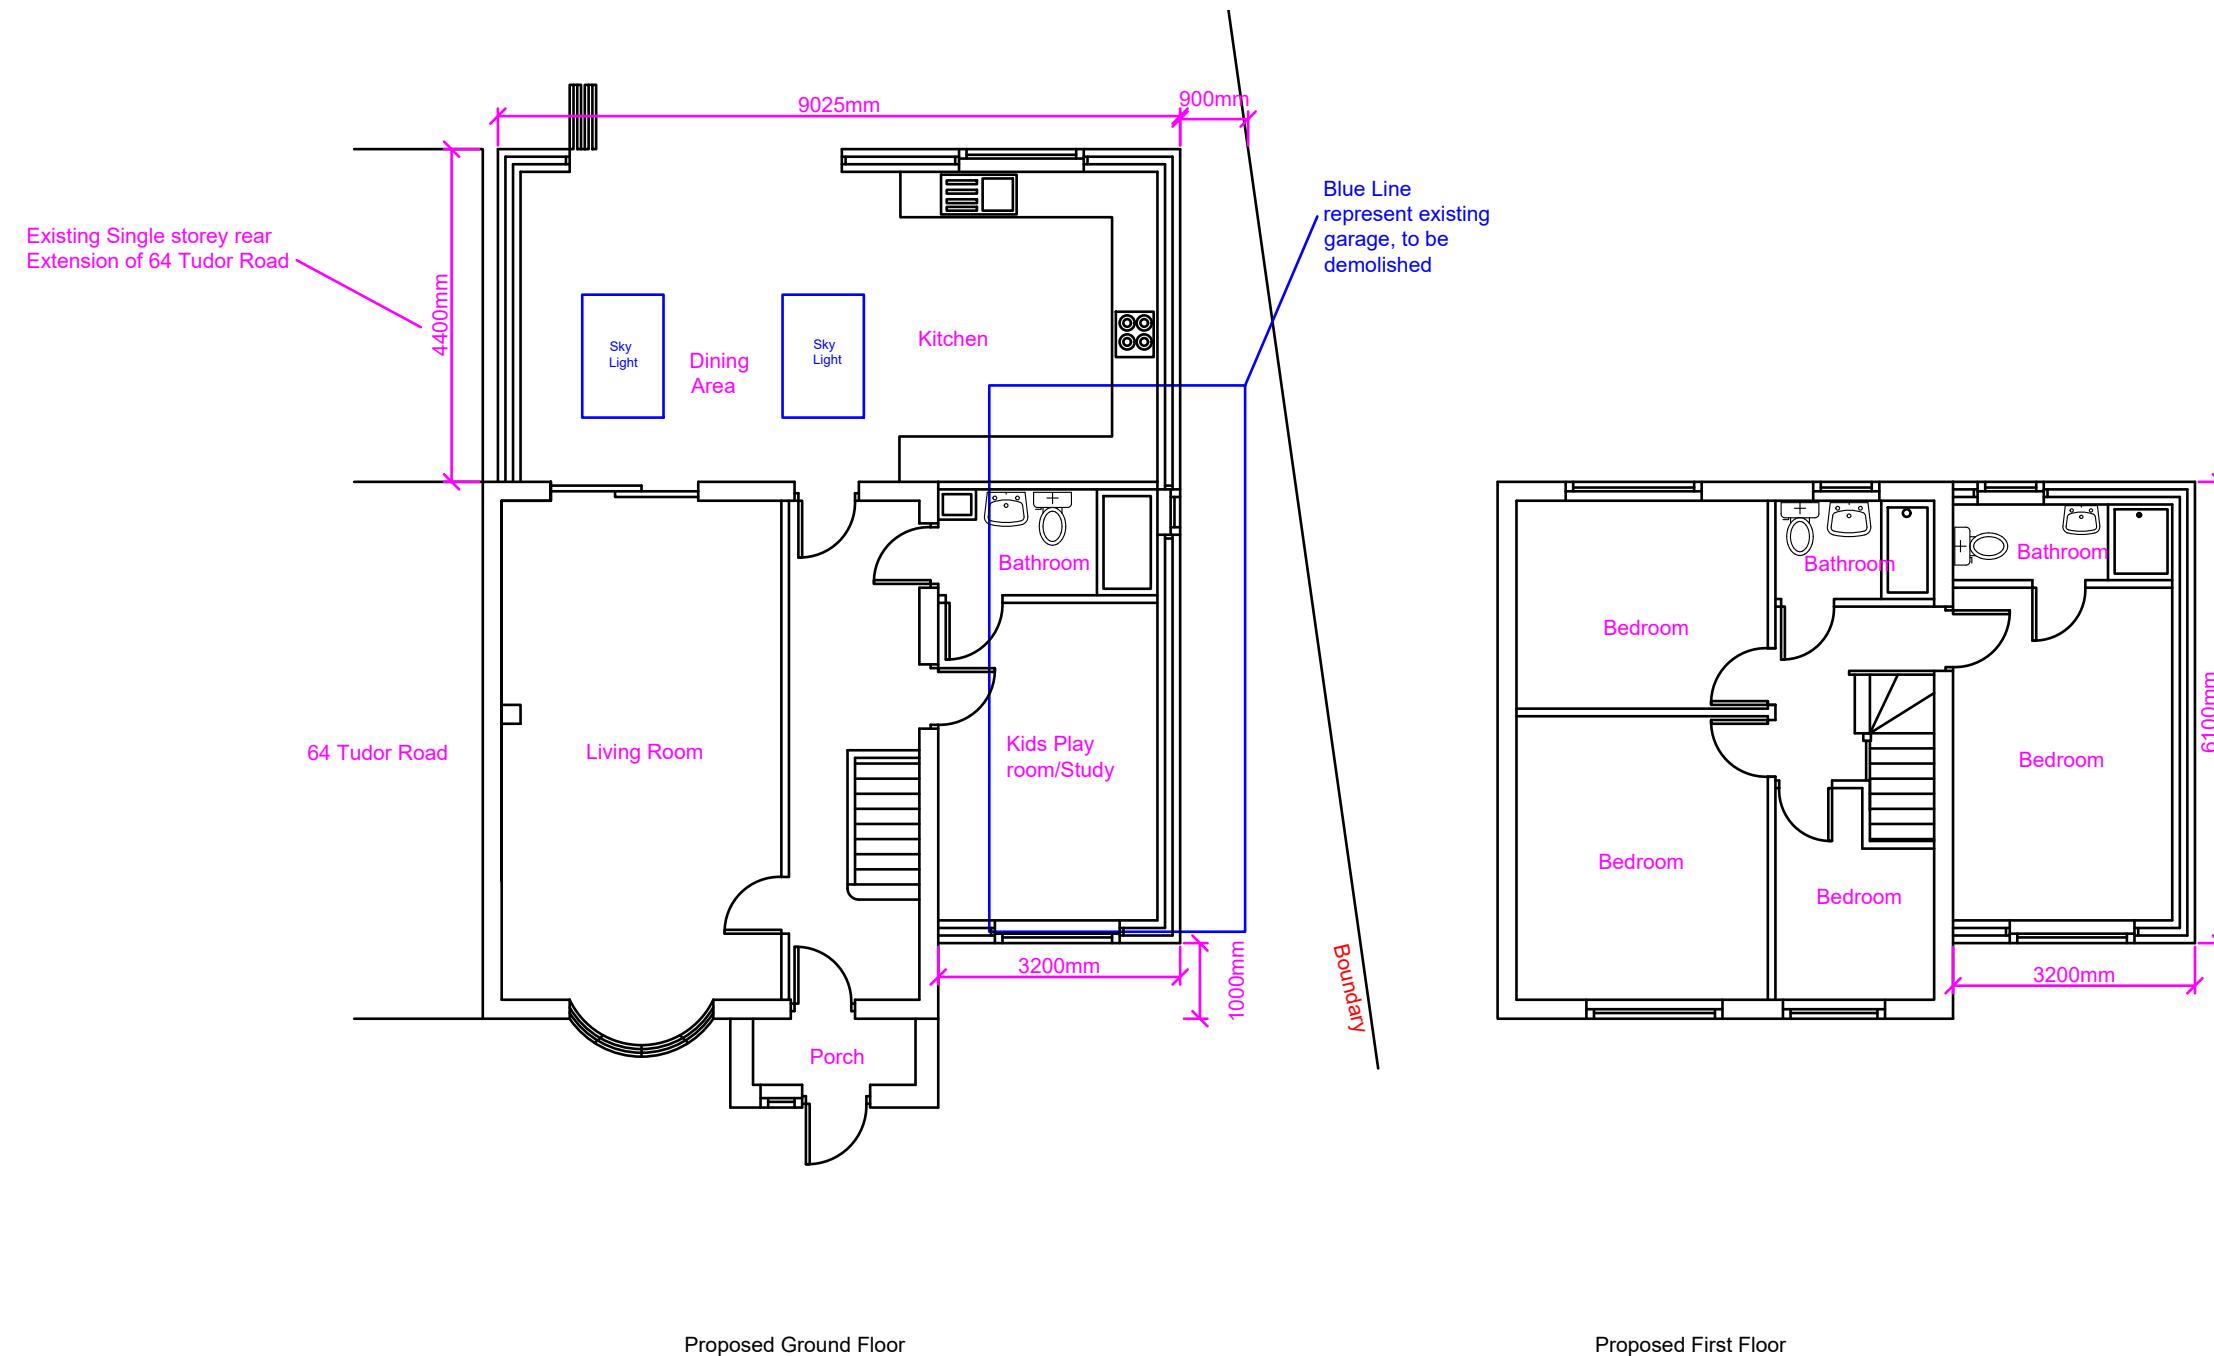

Proposed Development: Double storey side extension and Single storey rear extension	Site Address: 62 Tudor Road Hayes UB3 2QD	Revisions: Rev Date Description A 03/05/2022	Drawing Description: Proposed Floor Layout	Scale: 1:100 Paper Size: A3 Sheet No: 2 of 5	ART CONSULTANTS (UK) LTD 113 LONG LANE STANWELL TW19 7AL M:07960071377 E: ARTCONSULTANTSUK@GMAIL.COM
---	--	---	--	---	---