


R: Render to colour match
with main dwelling house

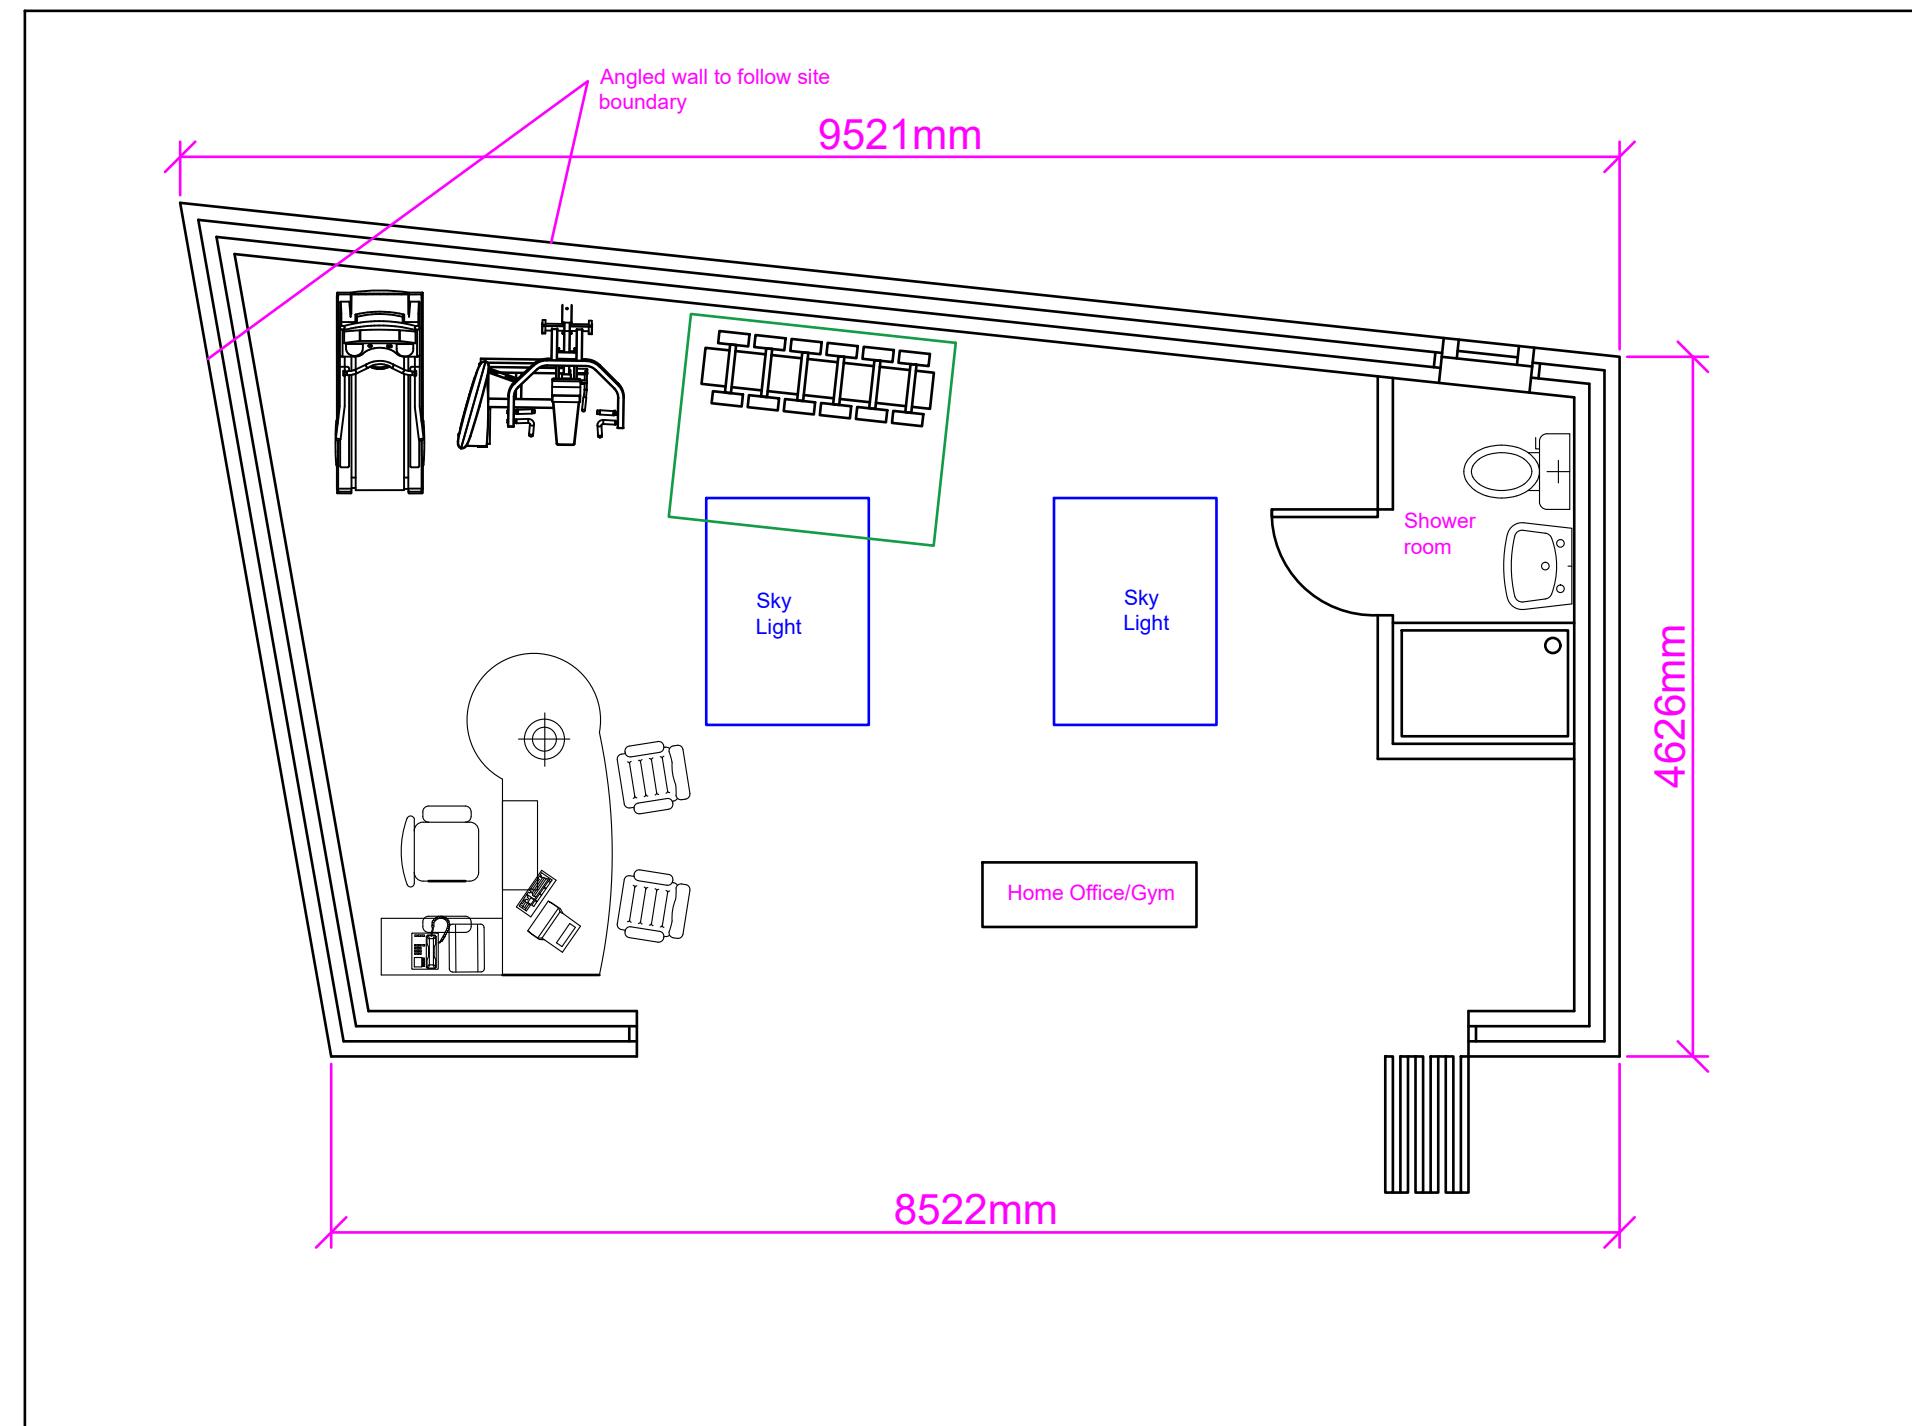

Proposed Outbuilding

Proposed Development: Outbuilding	Site Address: 62 Tudor Road Hayes UB3 2QD	Revisions: <table border="1"><thead><tr><th>Rev</th><th>Date</th><th>Description</th></tr></thead><tbody><tr><td>A</td><td>03/05/2022</td><td></td></tr><tr><td></td><td></td><td></td></tr><tr><td></td><td></td><td></td></tr><tr><td></td><td></td><td></td></tr><tr><td></td><td></td><td></td></tr></tbody></table>	Rev	Date	Description	A	03/05/2022														Drawing Description: Proposed Floor Layout Drawing No.: ART/2022/OUT62TR/PL	Scale: 1:50 Paper Size: A3 Sheet No: 1 of 3 	ART CONSULTANTS (UK) LTD 113 LONG LANE STANWELL TW19 7AL M:07960071377 E: ARTCONSULTANTSUK@GMAIL.COM
Rev	Date	Description																					
A	03/05/2022																						