


Note: This Drawing is for planning purpose and should not be used for construction.
All dimensions should be confirmed on site and any deviation should be reported back to designer.

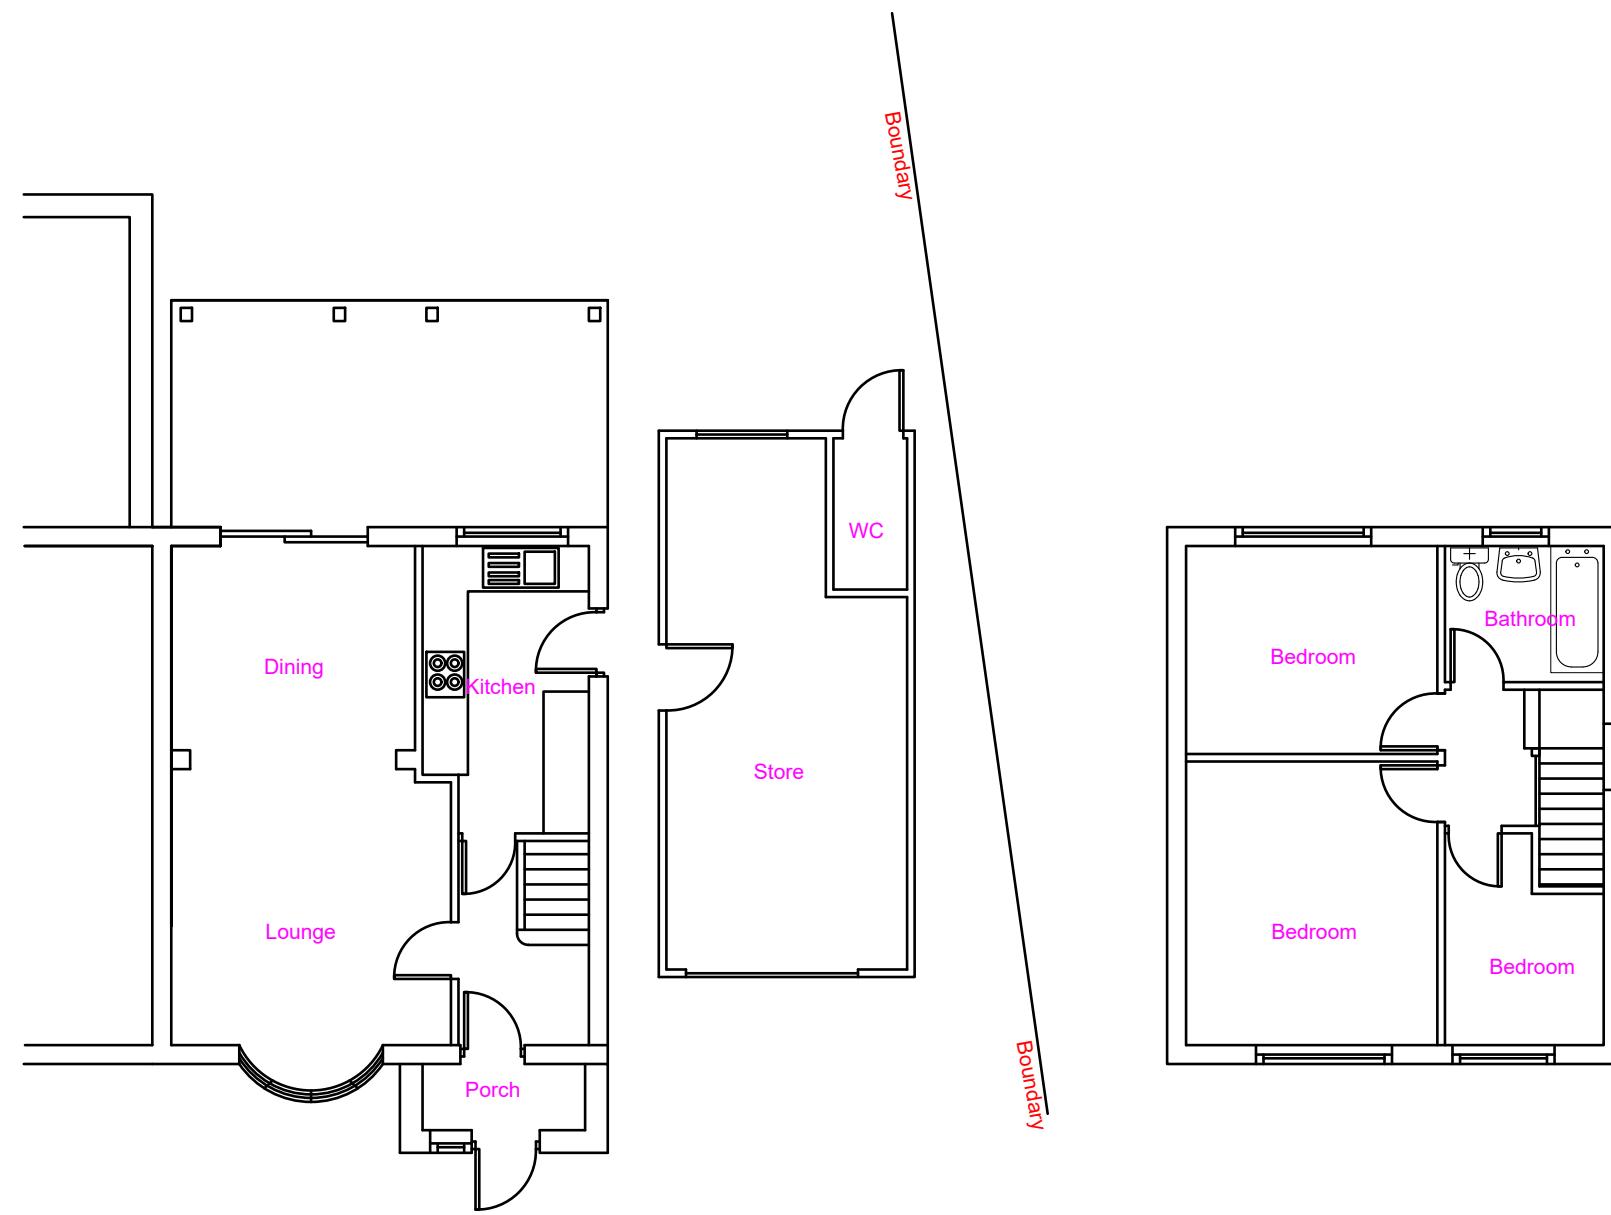

Existing Ground Floor Layout

Existing First Floor Layout

Proposed Development: Single Storey Rear Extension, Part First floor part rear extension, Double Storey Side Extension	Site Address: 62 Tudor Road Hayes UB3 2QD	Revisions: <table border="1"> <tr> <th>Rev</th> <th>Date</th> <th>Description</th> </tr> <tr> <td>A</td> <td>27/10/2022</td> <td></td> </tr> <tr> <td></td> <td></td> <td></td> </tr> <tr> <td></td> <td></td> <td></td> </tr> <tr> <td></td> <td></td> <td></td> </tr> </table>	Rev	Date	Description	A	27/10/2022											Drawing Description: Existing Floor Layouts Drawing No: ART/2022/FFRE62TR/EL	Scale: 1:100 Paper Size: A3 Sheet No: 1 of 8	ART CONSULTANTS (UK) LTD 113 LONG LANE STANWELL TW19 7AL M:07960071377 E: ARTCONSULTANTSUK@GMAIL.COM
Rev	Date	Description																		
A	27/10/2022																			

