



Note: This Drawing is for planning purpose and should not be used for construction.
All dimensions should be confirmed on site and any deviation should be reported back to designer.

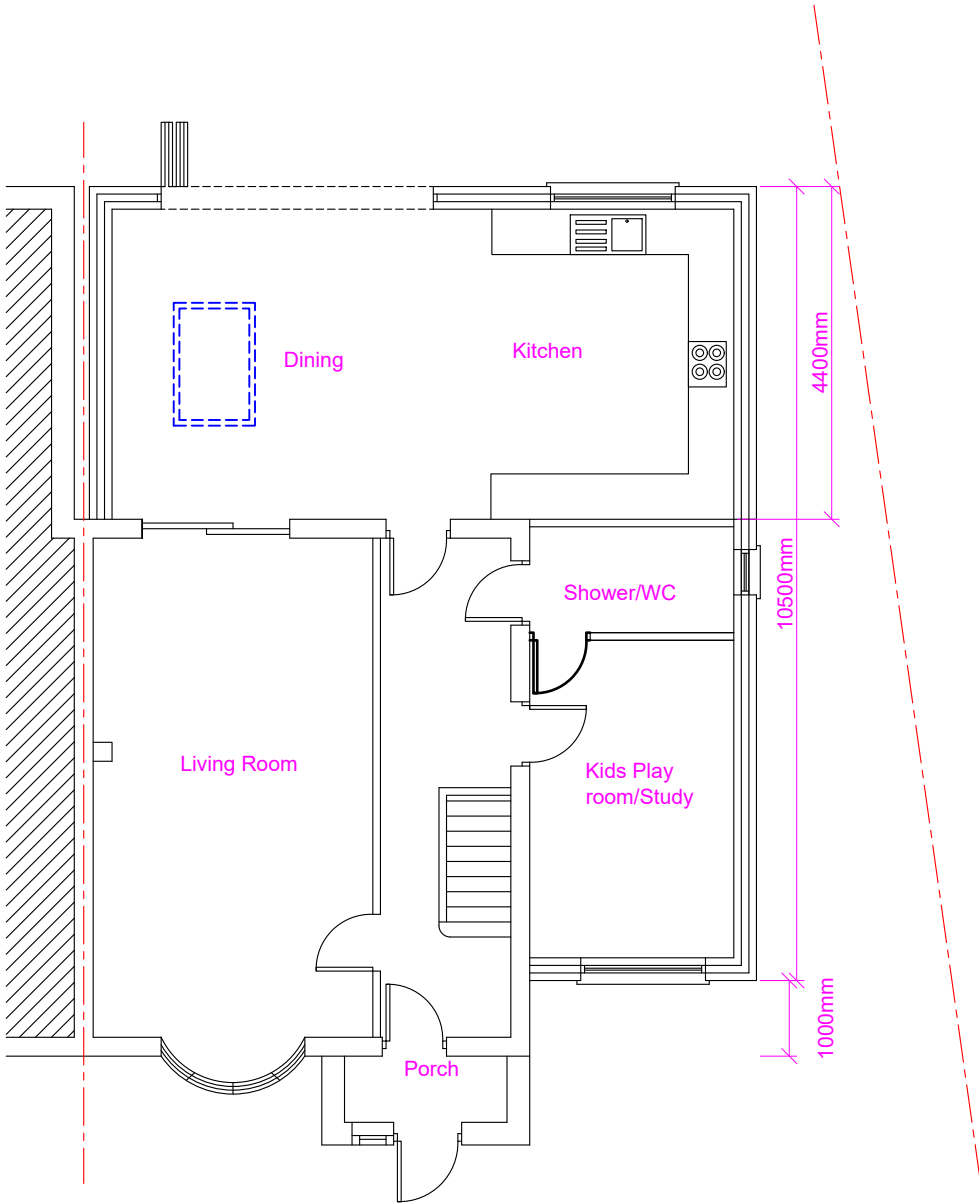

Proposed Ground Floor Layout

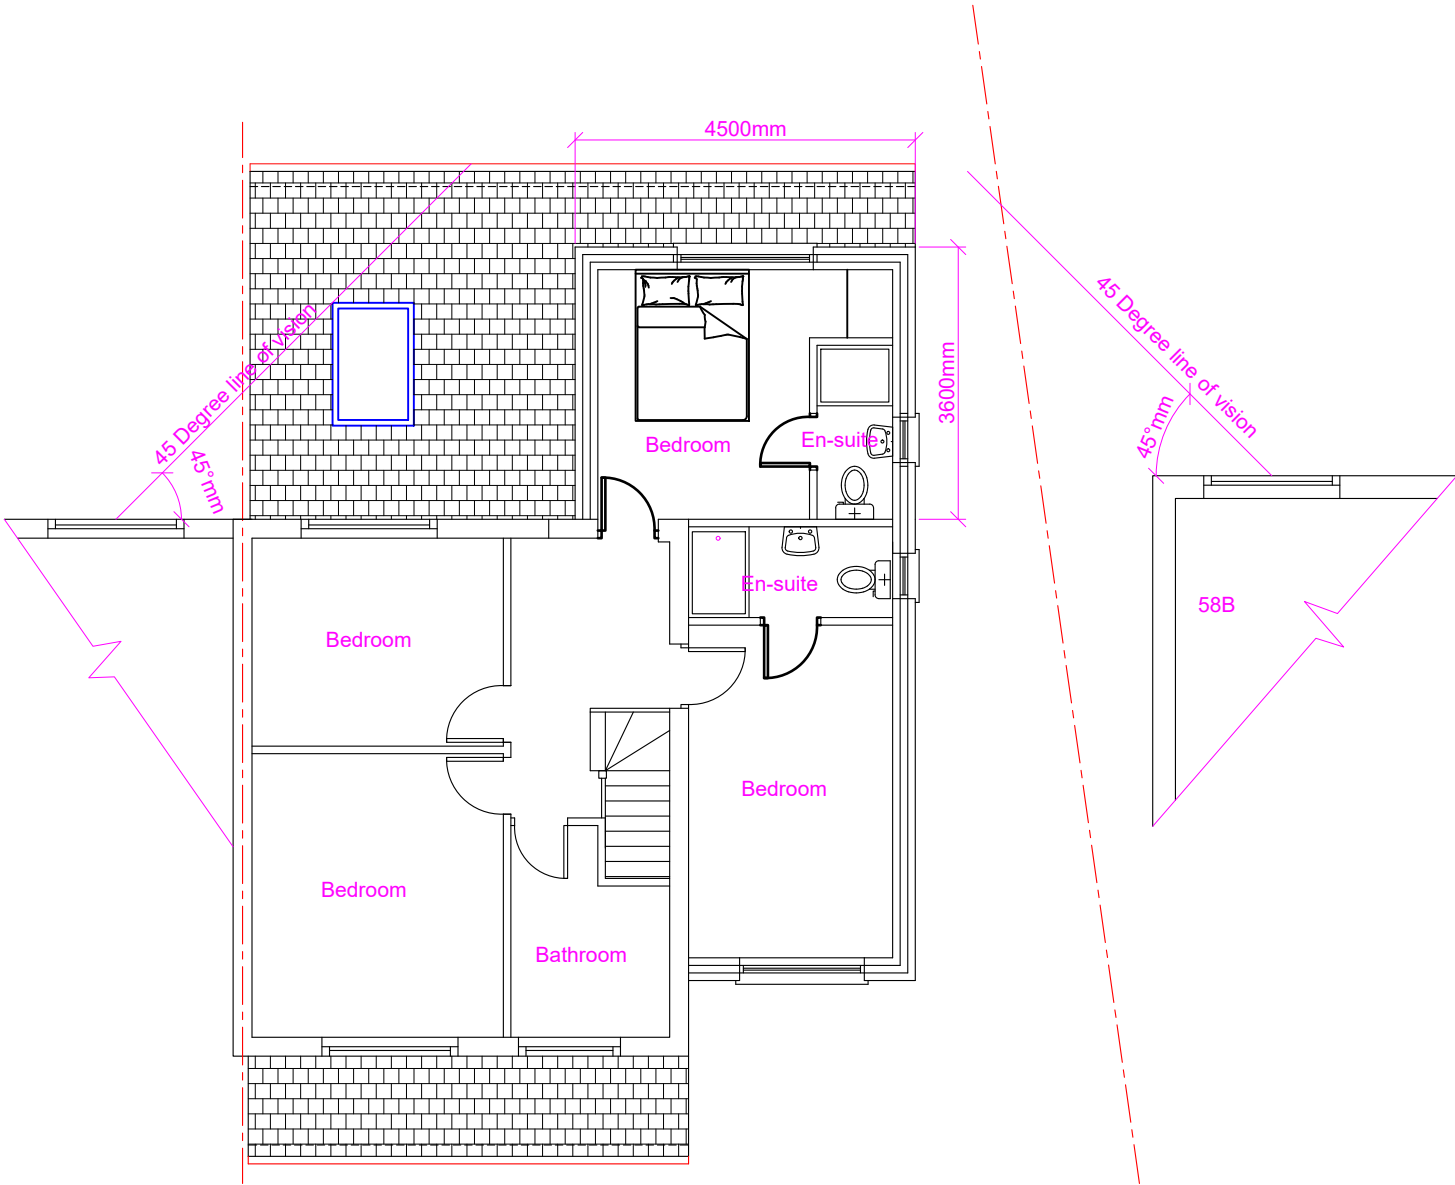

Proposed First Floor Layout

Proposed Development:

Single Storey Rear Extension, Part
First floor part rear extension, Double
Storey Side Extension

Site Address:

62 Tudor Road
Hayes UB3 2QD

Revisions:

Rev	Date	Description
A	27/10/2022	
B	08/12/2022	Included 45 degree line of vision
C	09/12/2022	Included 45 degree line of vision from both neighbours

Drawing Description:

Proposed Floor Layouts

Drawing No:

ART/2022/FFRE62TR/PL Rev C

Scale: 1:100
Paper Size: A3
Sheet No: 2 of 8



ART CONSULTANTS (UK) LTD
113 LONG LANE
STANWELL
TW19 7AL
M:07960071377
E: ARTCONSULTANTSUK@GMAIL.COM