
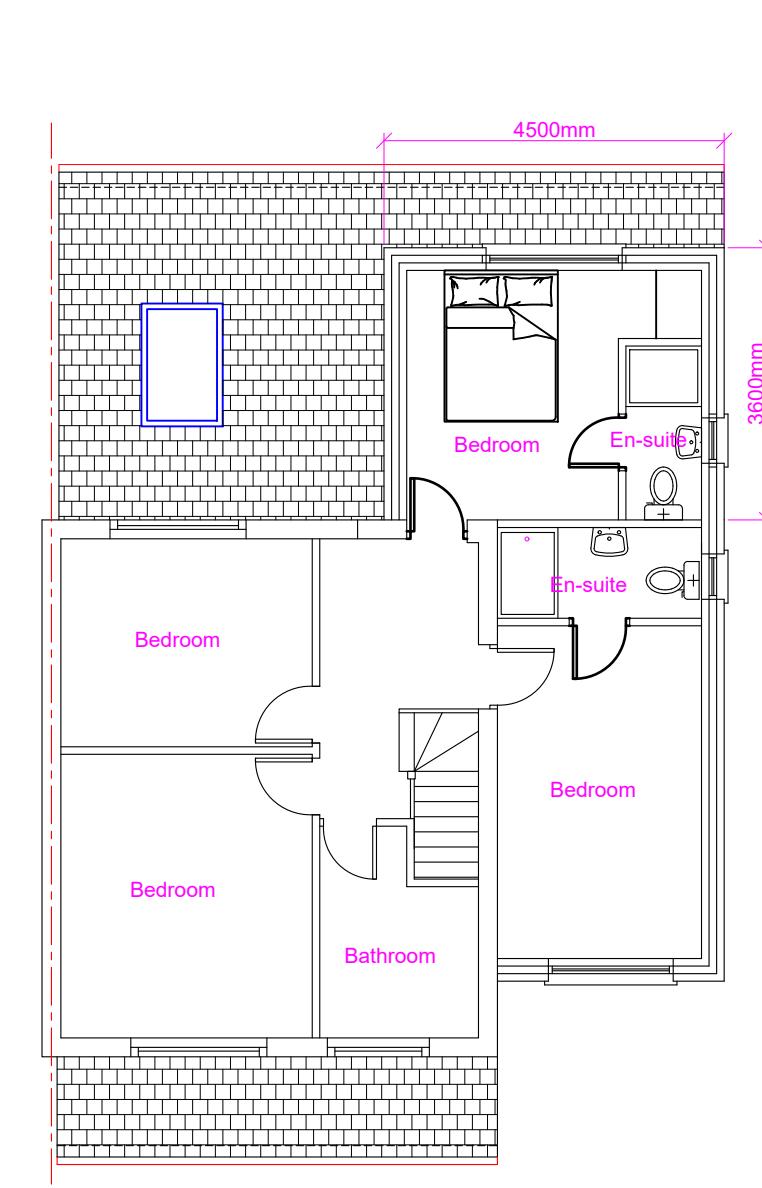


Note: This Drawing is for planning purpose and should not be used for construction.  
All dimensions should be confirmed on site and any deviation should be reported back to designer.

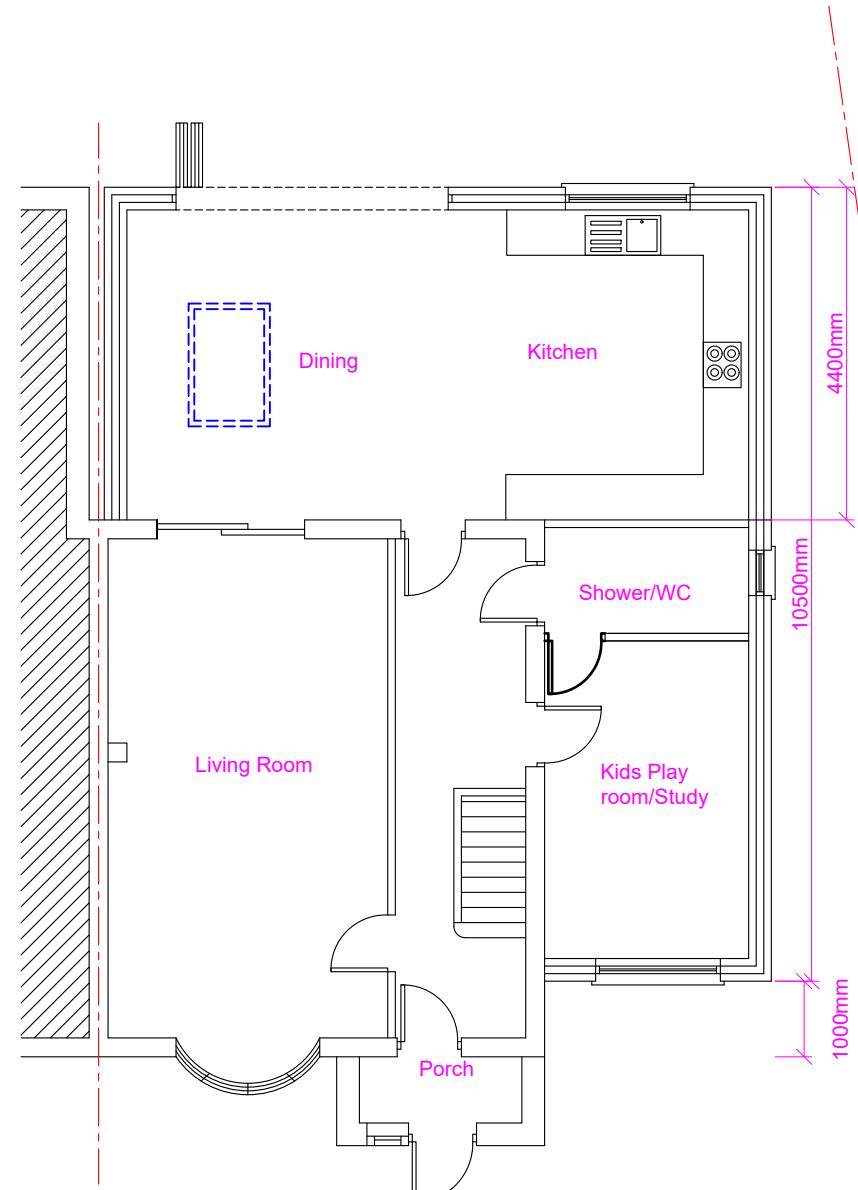

<b>Proposed Development:</b> Single Storey Rear Extension, Part First floor part rear extension, Double Storey Side Extension	<b>Site Address:</b> 62 Tudor Road Hayes UB3 2QD	<b>Revisions:</b> <table border="1"> <tr> <th>Rev</th><th>Date</th><th>Description</th></tr> <tr> <td>A</td><td>27/10/2022</td><td></td></tr> <tr> <td></td><td></td><td></td></tr> <tr> <td></td><td></td><td></td></tr> <tr> <td></td><td></td><td></td></tr> </table>	Rev	Date	Description	A	27/10/2022											<b>Drawing Description:</b> Proposed Floor Layouts <b>Drawing No.:</b> ART/2022/FFRE62TR/PL	Scale: 1:100 Paper Size: A3 Sheet No: 2 of 8 	ART CONSULTANTS (UK) LTD 113 LONG LANE STANWELL TW19 7AL M:07960071377 E: ARTCONSULTANTSUK@GMAIL.COM
Rev	Date	Description																		
A	27/10/2022																			