



APPLICATION SITE
EDGED IN RED

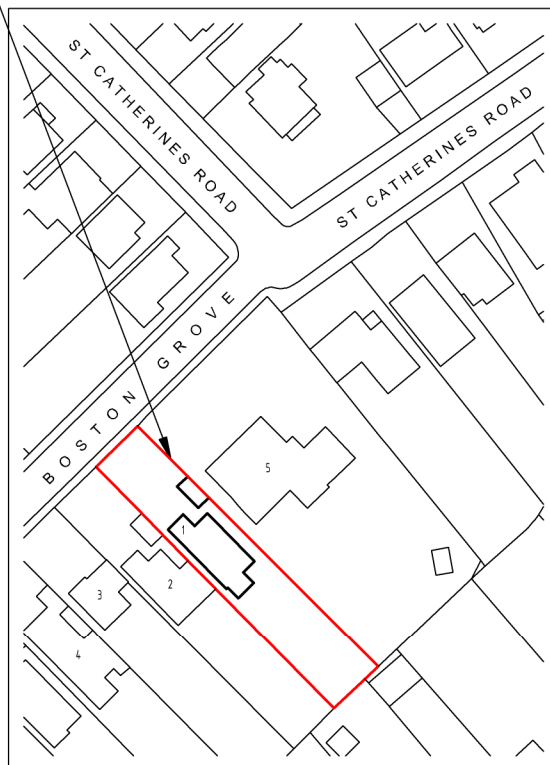

Ordnance Survey (c) Crown Copyright 2022. All rights reserved. Licence number 100053143

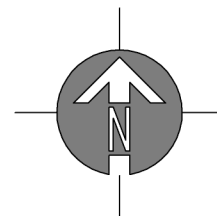

S I T E L O C A T I O N P L A N

S C A L E 1 : 1 2 5 0

© Copyright Dusek Ltd

drawing:	SITE LOCATION PLAN	scale: 1 : 1250 A4	date: 10 / 07 / 22	
		drawing no: 597-P2-3	drawn: SC	
project:	1 BOSTON GROVE RUISLIP, HA4 7RY	client: MR K MORBEY		