



APPLICATION SITE
EDGED IN RED

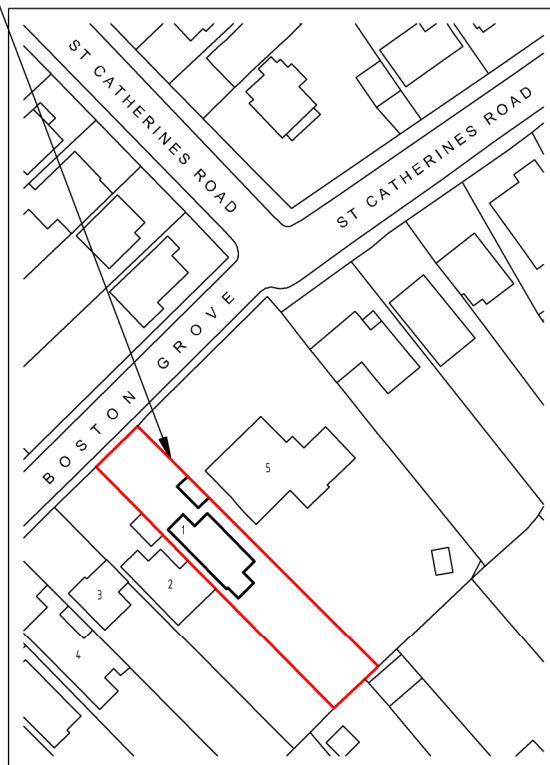



Ordnance Survey (c) Crown Copyright 2020. All rights reserved. Licence number 100053143

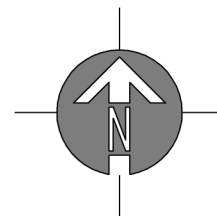

SITE LOCATION PLAN

SCALE 1:1250

© Copyright Dusek Ltd

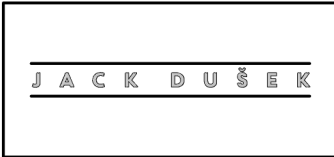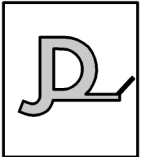drawing: SITE LOCATION PLAN	scale:1 : 1250 A4	date: 24 / 01 / 22		
project: 1 BOSTON GROVE RUISLIP, HA4 7RY	drawing no: 597-P-6	drawn: SC		
client: MR K MORBEY				