
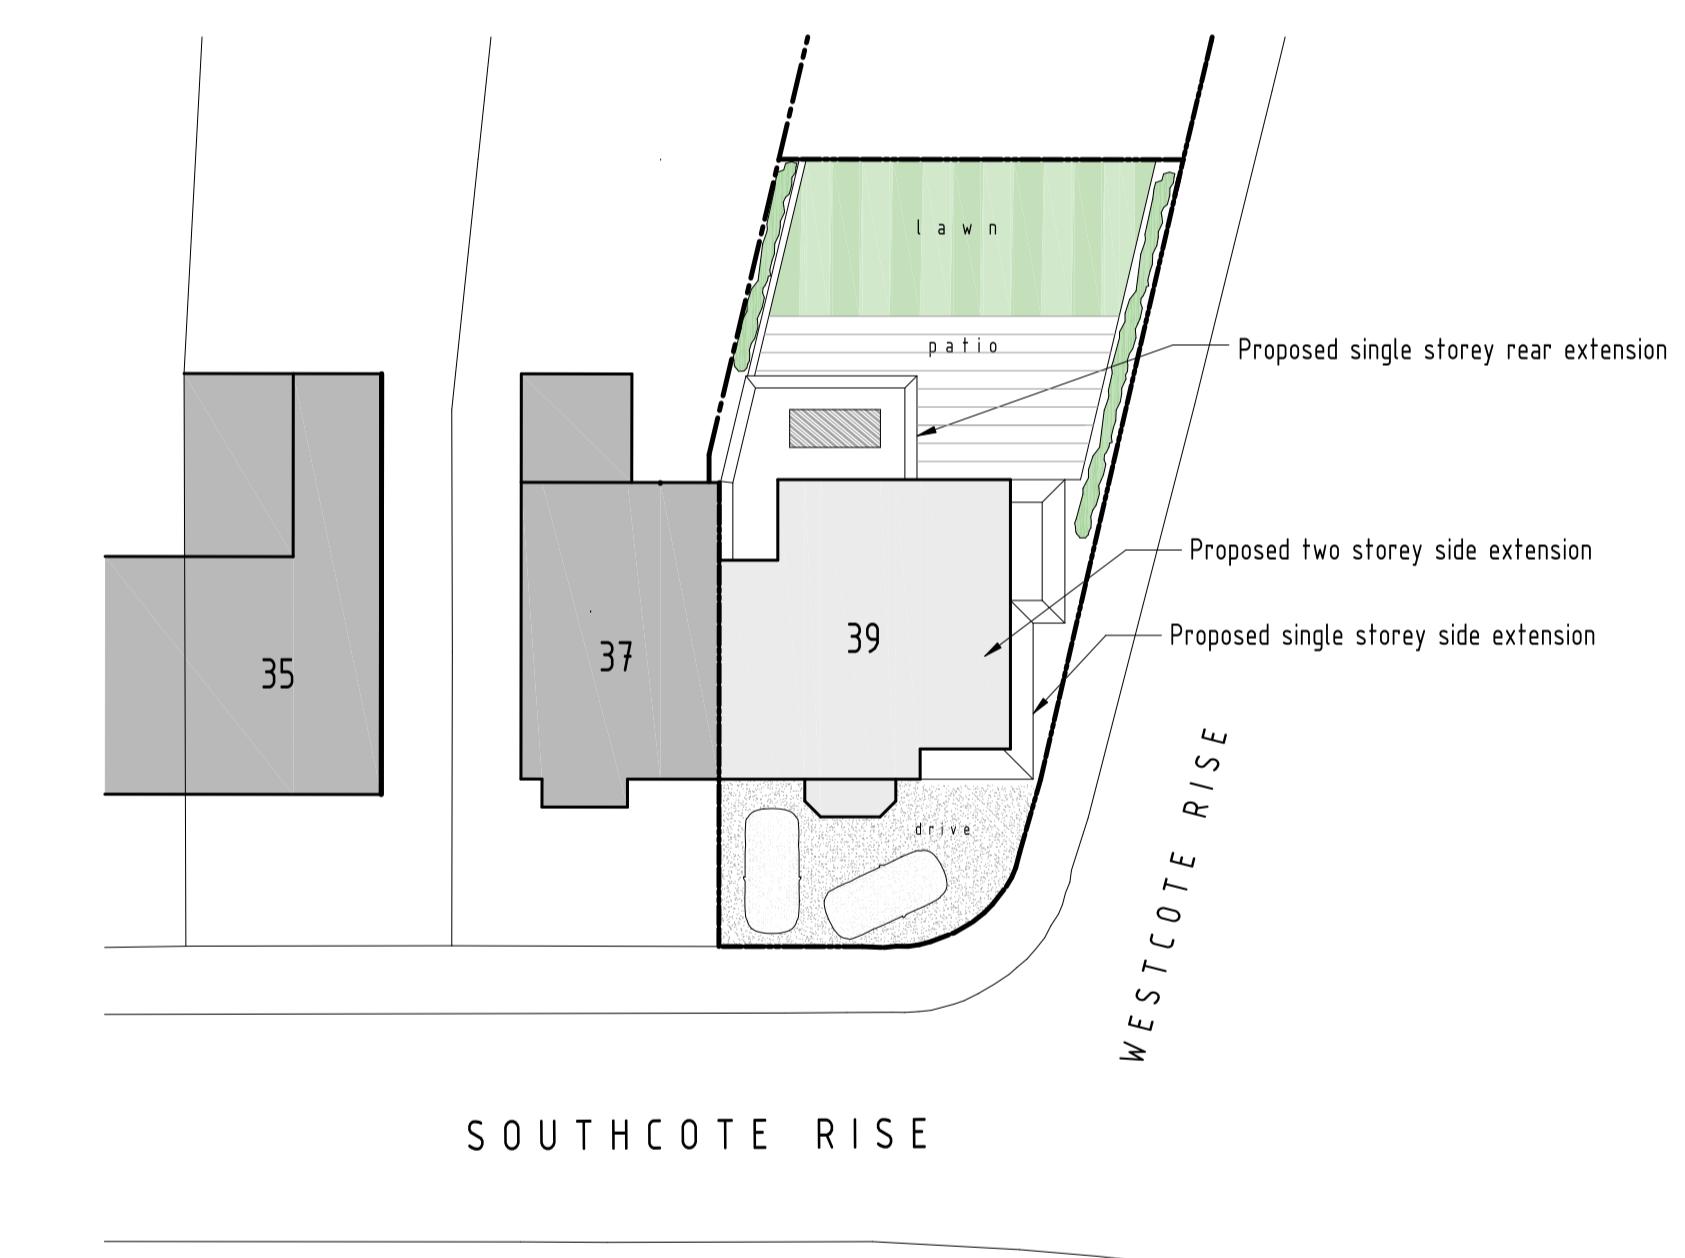
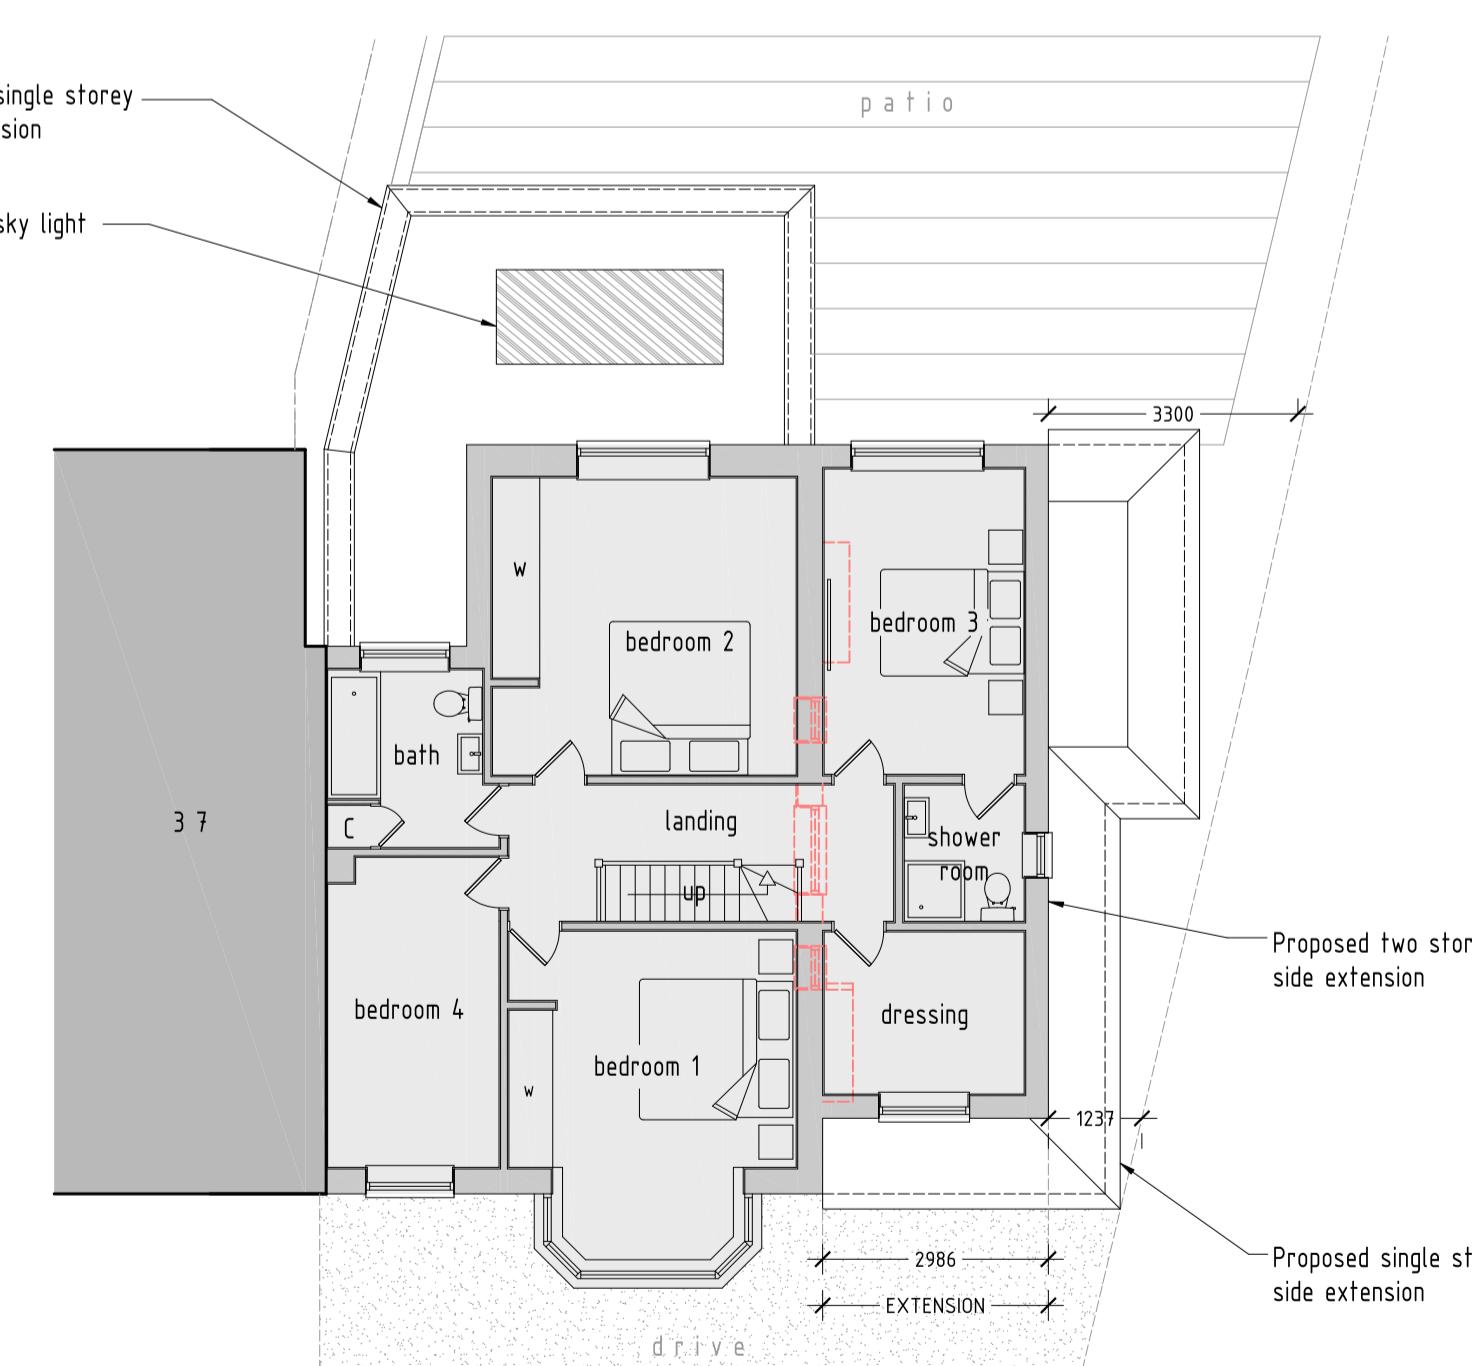


0 25 50 75 100 125

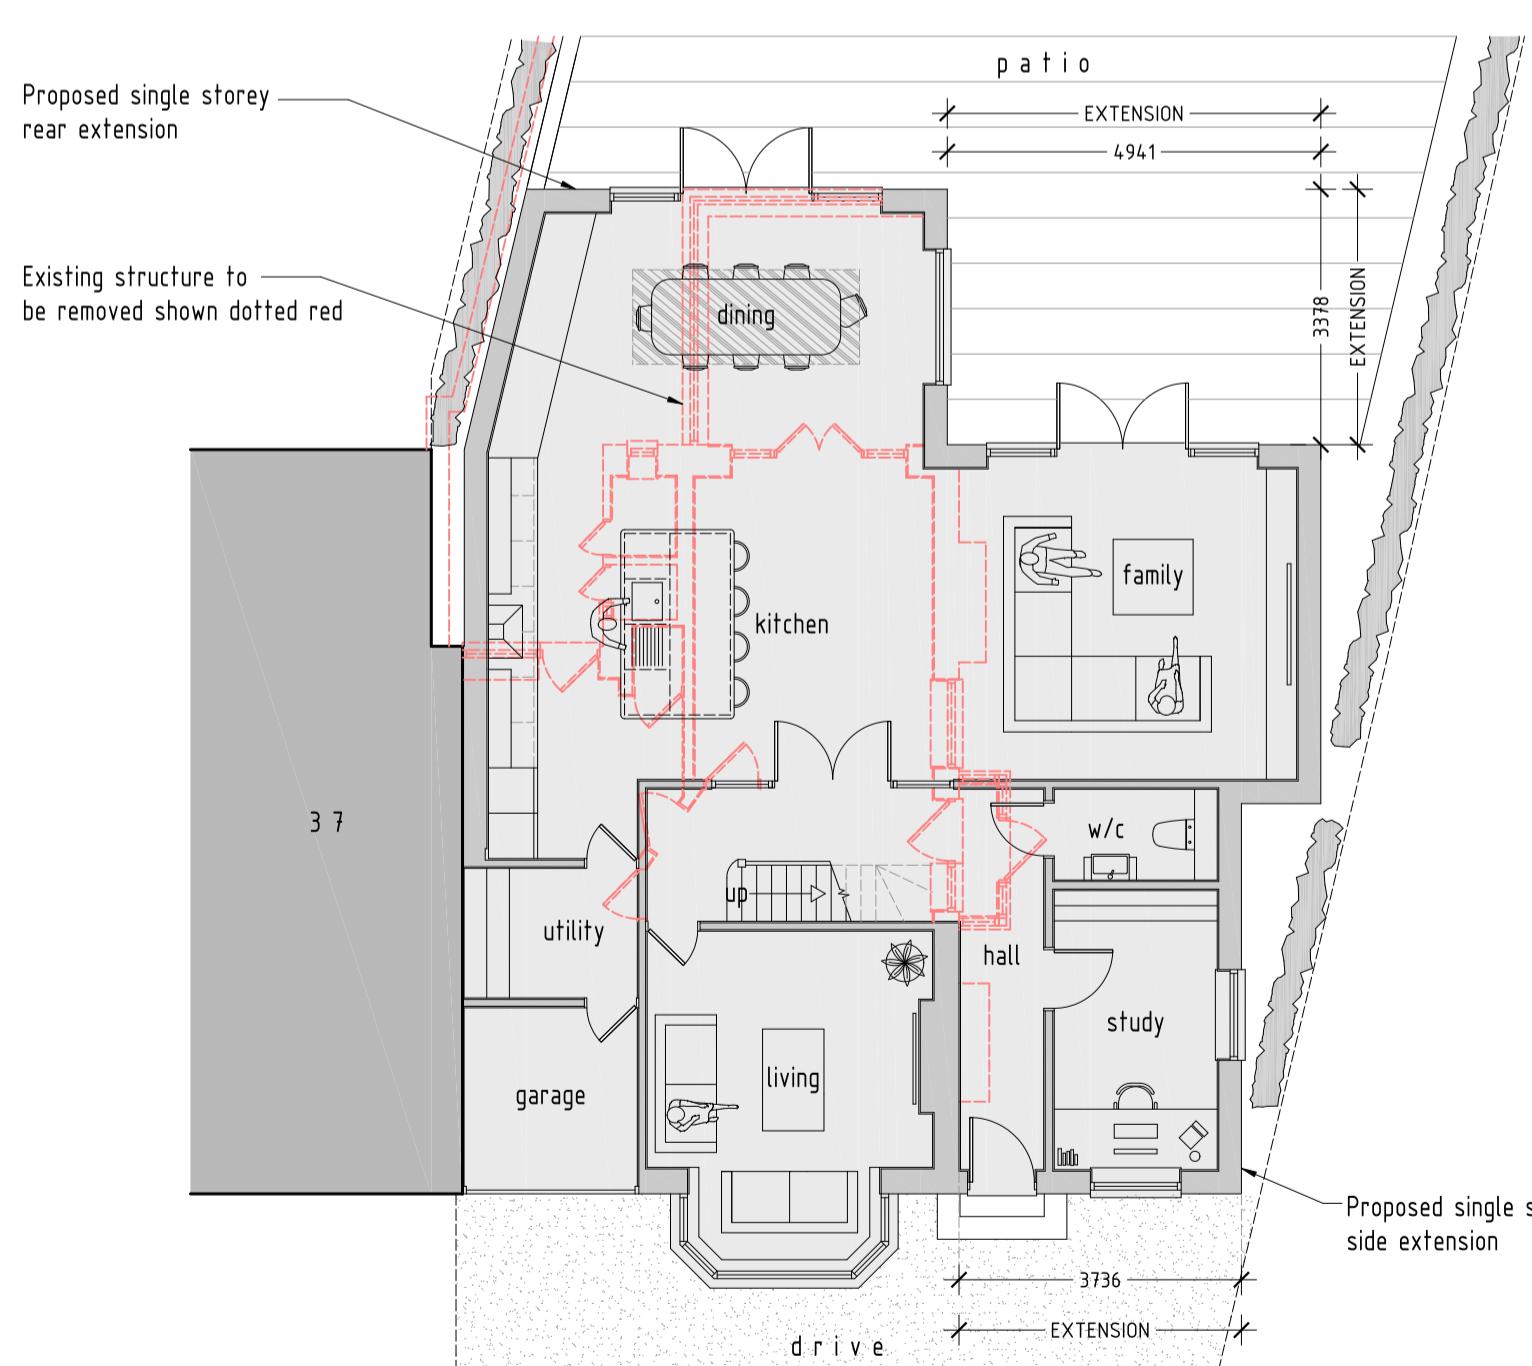

SCALE BAR (m)
0 5 10 15 20 25

| rev: | date: | description: |
|-------------|--|---|
| scale: | 1:100 | A1 date: 20 / 09 / 2021 |
| drawing no: | 1094 / P / 2 | drawn: AF |
| project: | LAND AT 39 SOUTHCOTE RISE, RUISLIP, HA4 7LN | client: MR L. NEWING & MISS H. KITCHEN |

DDA

DUSEK DESIGN ASSOCIATES LTD
ARCHITECTURE + PLANNING

01895 831 103
info@dusek.co.uk
www.dusek.co.uk

print history: Friday, 11 February, 2022 11:35:52

S:\DUSEK\SS\FRIENDS\1094 39 SOUTHCOTE RISE, RUISLIP\P1094-P-111.dwg