


Note: This Drawing is for planning purpose and should not be used for construction.
All dimensions should be confirmed on site and any deviation should be reported back to designer.

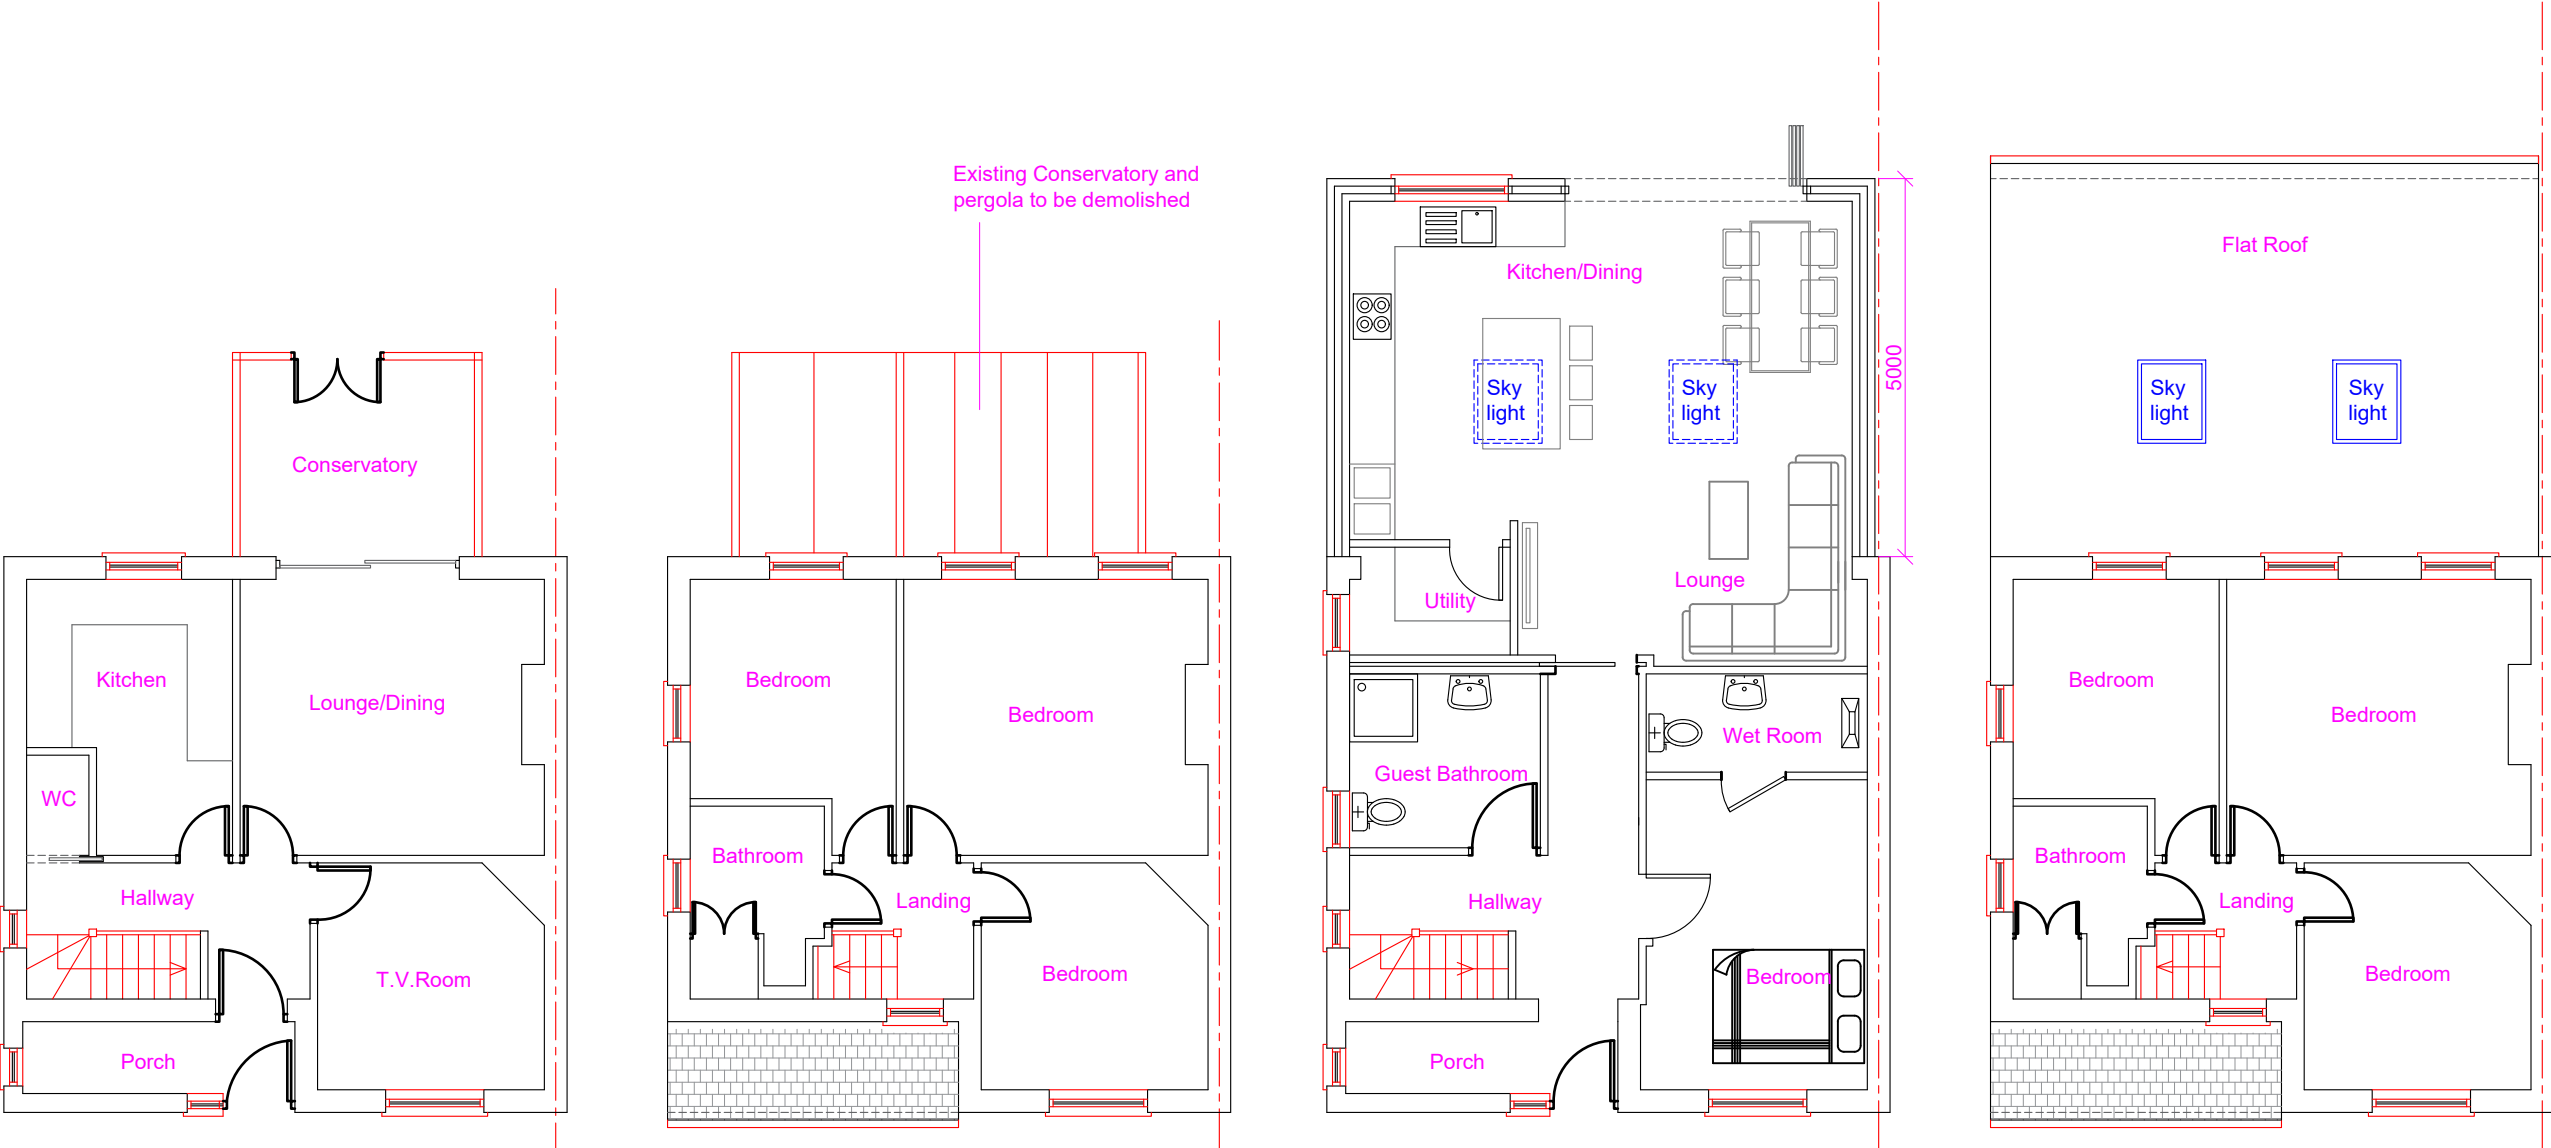

Proposed Development:
Single Storey Rear Extension

Site Address:
56 Minet Drive
Hayes
UB3 3JW

Revisions:

Rev	Date	Description
A	12/08/2024	

Drawing Description:
Existing & Proposed Floor Layouts

Drawing No:
ART/2024/RE56MD/ELPL

Scale: 1:100
Paper Size: A3
Sheet No: 1 of 6



ART CONSULTANTS (UK) LTD
113 LONG LANE
STANWELL
TW19 7AL
M:07960071377
E: ARTCONSULTANTSUK@GMAIL.COM