
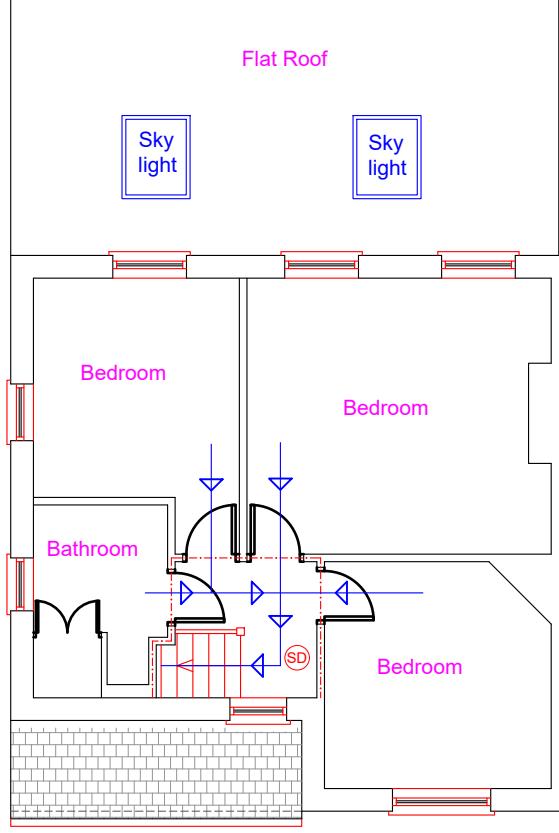


Note: This Drawing is for planning purpose and should not be used for construction.  
All dimensions should be confirmed on site and any deviation should be reported back to designer.

- Protected Escape route compliant with Building regulations Part B
- Wall compliant with BR Part B (30min Fire compliant)
- (HD) Interlinked Heat Detector
- (SD) Interlinked Smoke Detector

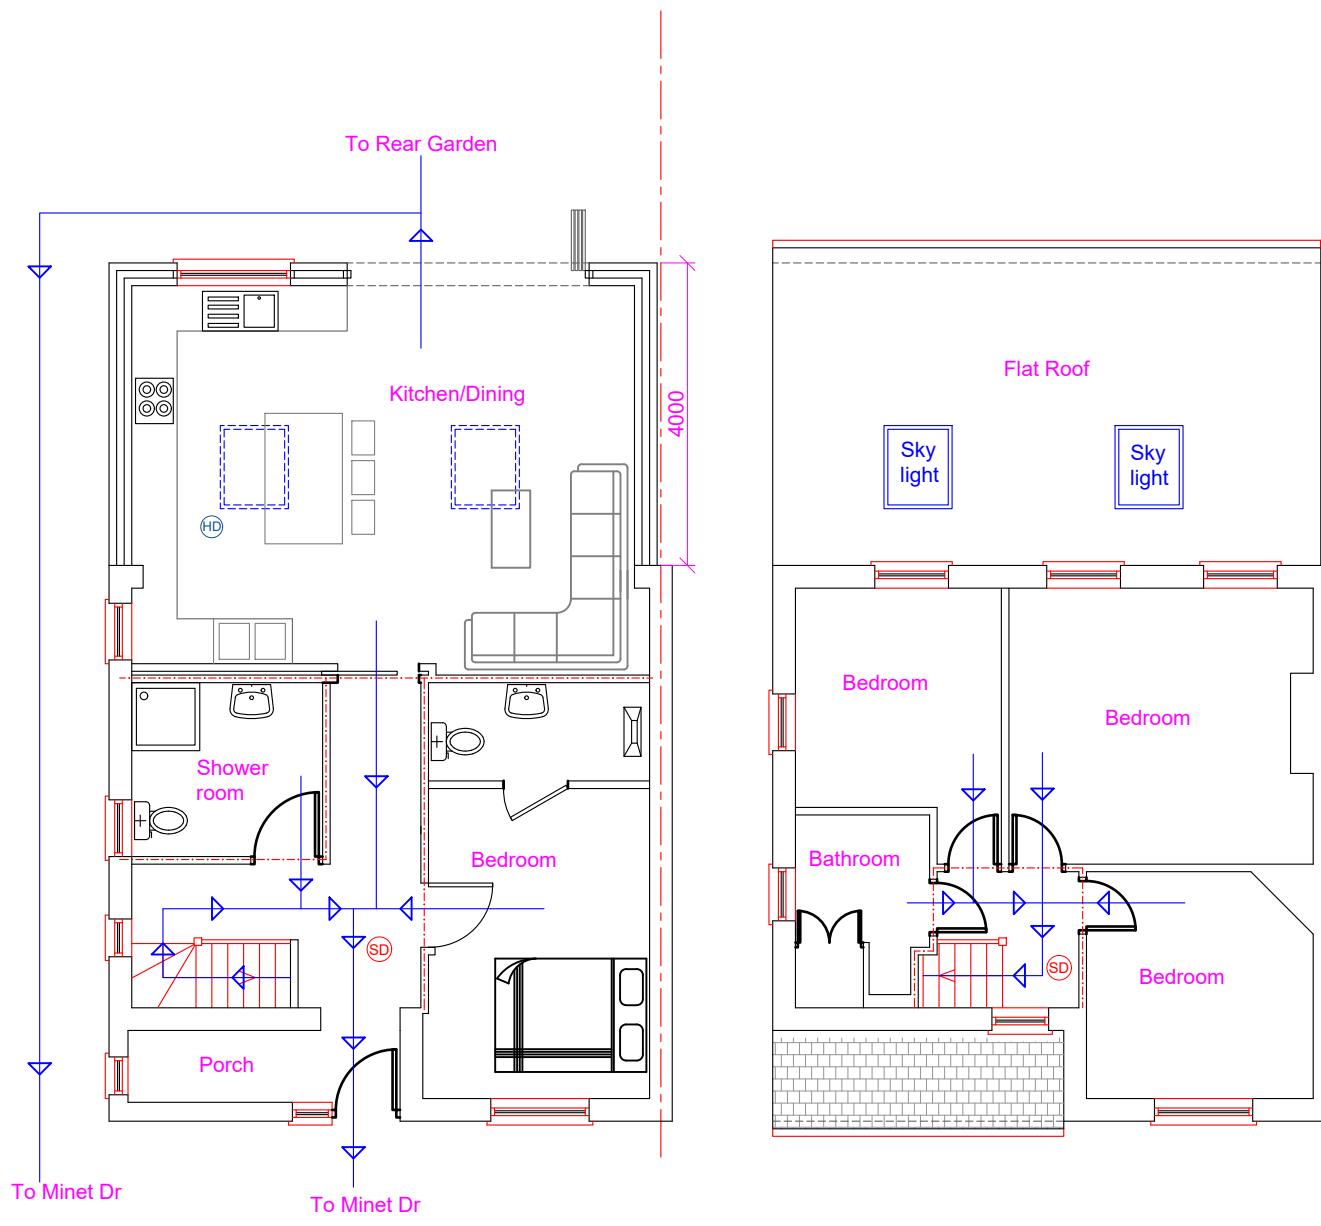

The proposed work will comply with Policy D12a of the London plan

<b>Proposed Development:</b> Single Storey Rear Extension	<b>Site Address:</b> 56 Minet Drive Hayes UB3 3JW	<b>Revisions:</b> <table border="1"> <tr> <th>Rev</th><th>Date</th><th>Description</th></tr> <tr> <td>A</td><td>12/08/2024</td><td></td></tr> <tr> <td>B</td><td>24/10/2024</td><td>Reduced Ext to 4M</td></tr> <tr> <td></td><td></td><td></td></tr> <tr> <td></td><td></td><td></td></tr> </table>	Rev	Date	Description	A	12/08/2024		B	24/10/2024	Reduced Ext to 4M							<b>Drawing Description:</b> Fire Safety Plans  <b>Drawing No:</b> ART/2024/RE56MD/FE Rev B	Scale: 1:100 Paper Size: A3 Sheet No: 5 of 6	ART CONSULTANTS (UK) LTD 113 LONG LANE STANWELL TW19 7AL M:07960071377 E: ARTCONSULTANTSUK@GMAIL.COM
Rev	Date	Description																		
A	12/08/2024																			
B	24/10/2024	Reduced Ext to 4M																		