


Note: This Drawing is for planning purpose and should not be used for construction.
All dimensions should be confirmed on site and any deviation should be reported back to designer.

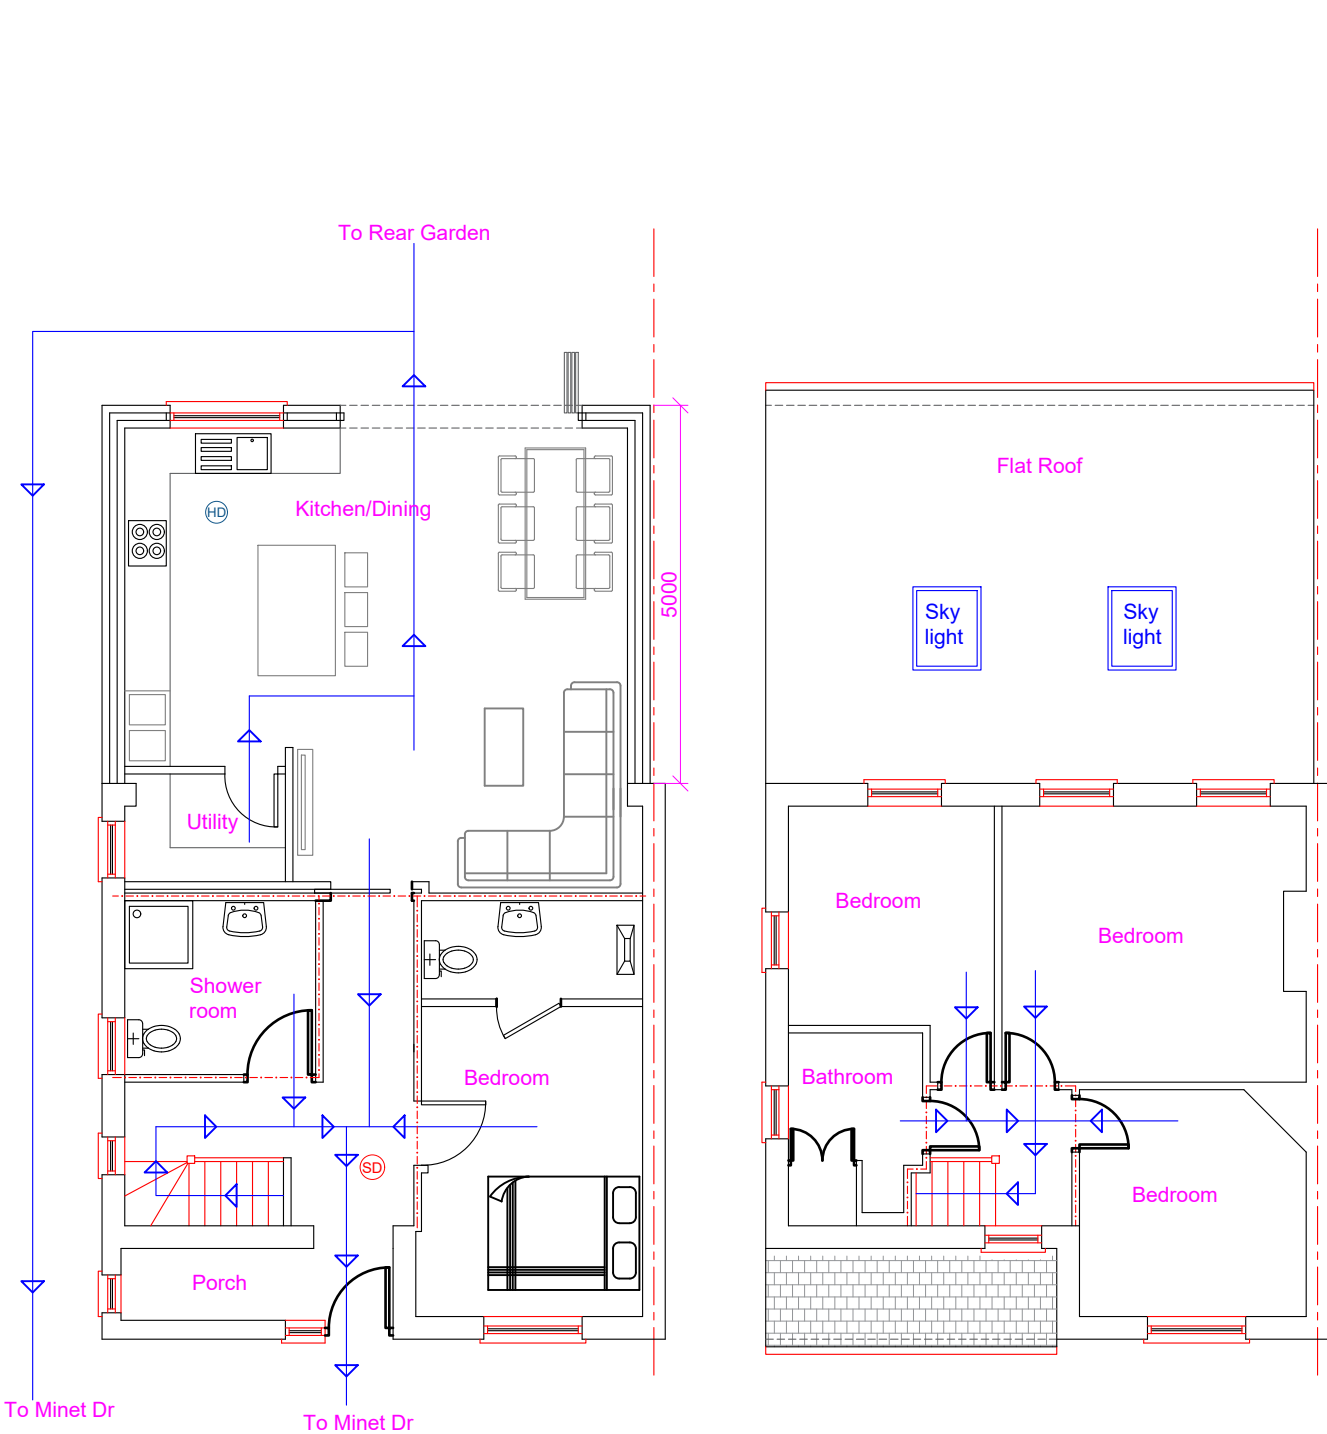

Proposed Ground Floor Layout

Proposed First Floor Layout

Protected Escape route compliant with Building regulations Part B

Wall compliant with BR Part B (30min Fire compliant)

Interlinked Heat Detector

Interlinked Smoke Detector

The proposed work will comply with Policy D12a of the London plan