




SITE LOCATION PLAN
SCALE 1:500
SITE BOUNDRY :

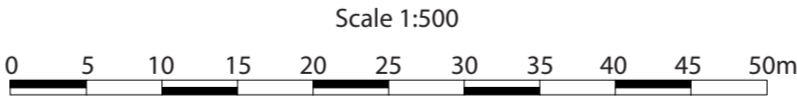

Notes:

The drawings show design intent only, all dimensions to be checked on site prior to construction or production. Construction details to be confirmed by contractor/ manufacture by submitting fabrication drawings for Designer's approval

Design/ drawings is not to be scaled for production and construction purpose.

All discrepancies and omission on site must be reported to Designer for comment and/or approval prior to commencement of works.

The designs are subject to approval by Statutory Authorities and any necessary alteration should be made of required to comply with statutory requirements and communicated to the Designer.

All design concepts and drawings are the property of Viraj Patel;
No reproductions, adaptations and/or copies may be made without written permission by Viraj Patel.

PROJECT: PROPOSED LOFT CONVERSION
WITH REAR DORMER

CLIENT: MR SANJAY ADAV
7 MAXWELL CLOSE
HAYES
UB3 3DX

TITLE: SITE LOCATION PLAN

STATUS PLANNING		DESIGNED BY V.P
DATE 02/12/2023	Page size: A2	SCALE 1:1250
DRAWING NUMBER 7MC/UB33DX/001	REVISION A	SHEET No. 1