




GARAGES BUILDING

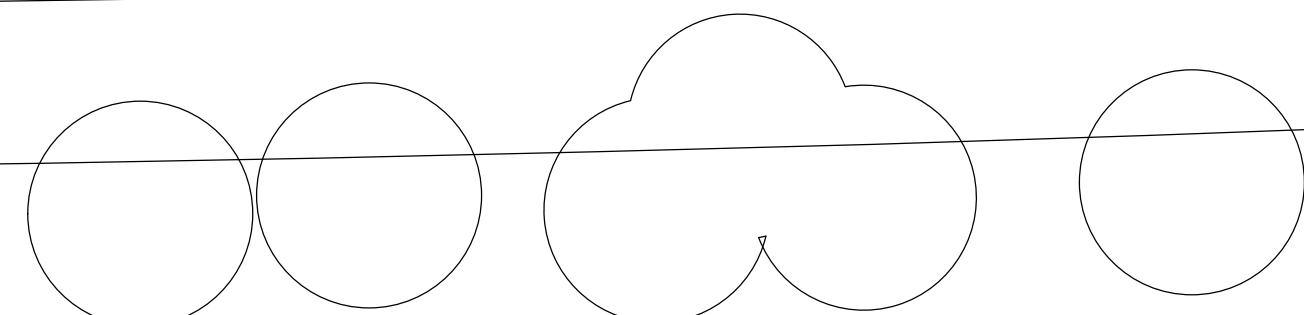

WORKSHOP 2

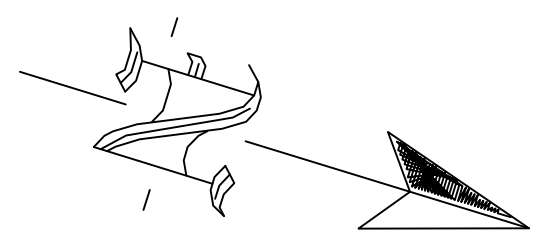


WORKSHOP 1

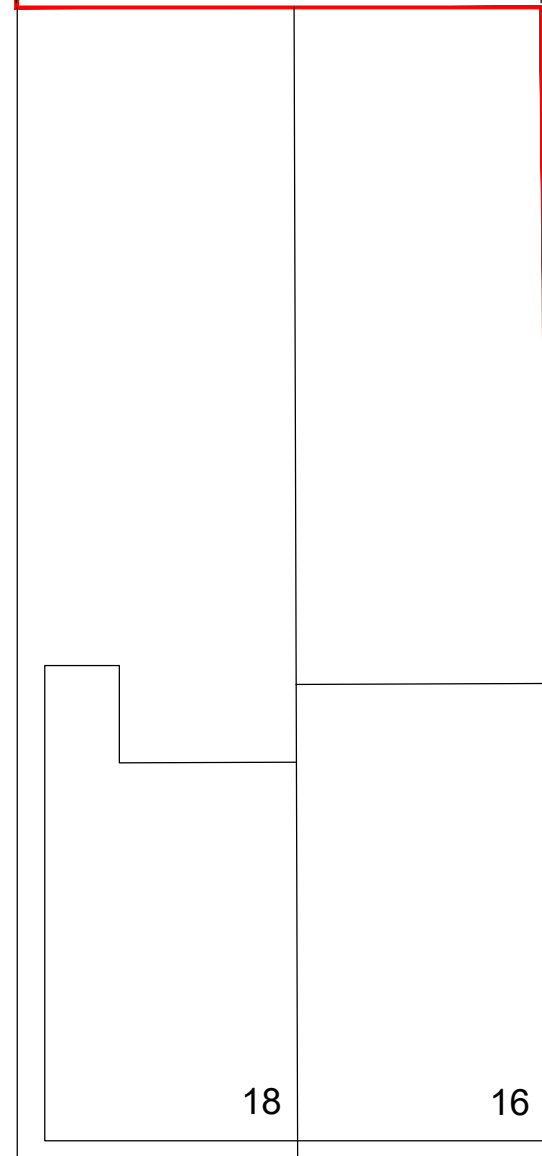

18

16

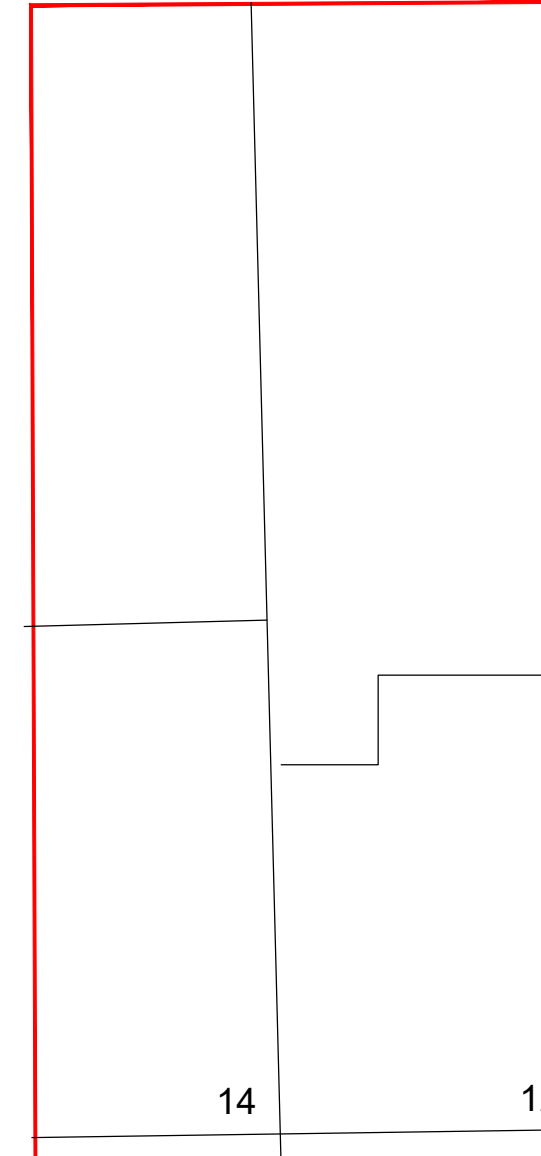

14

12

HALLOWELL ROAD

*Whittles Yard rear of, 12-18 Hallowell Road,
Northwood, HA6 1DW*

Scale Bar
0 1 2 3 4 5 6 7 8 9 10 Metres
1:200 @ A1



THE GILLETT MACLEOD PARTNERSHIP
Chartered Architects & Town Planning Consultants
1 High Road Old Eastcote Pinner Middlesex HA5 2EW tel. 0208 868 1333

Drg. No. 21/34842/2
Scale 1:200
Date 13/12/21
Drawn by SB

REVISION	