


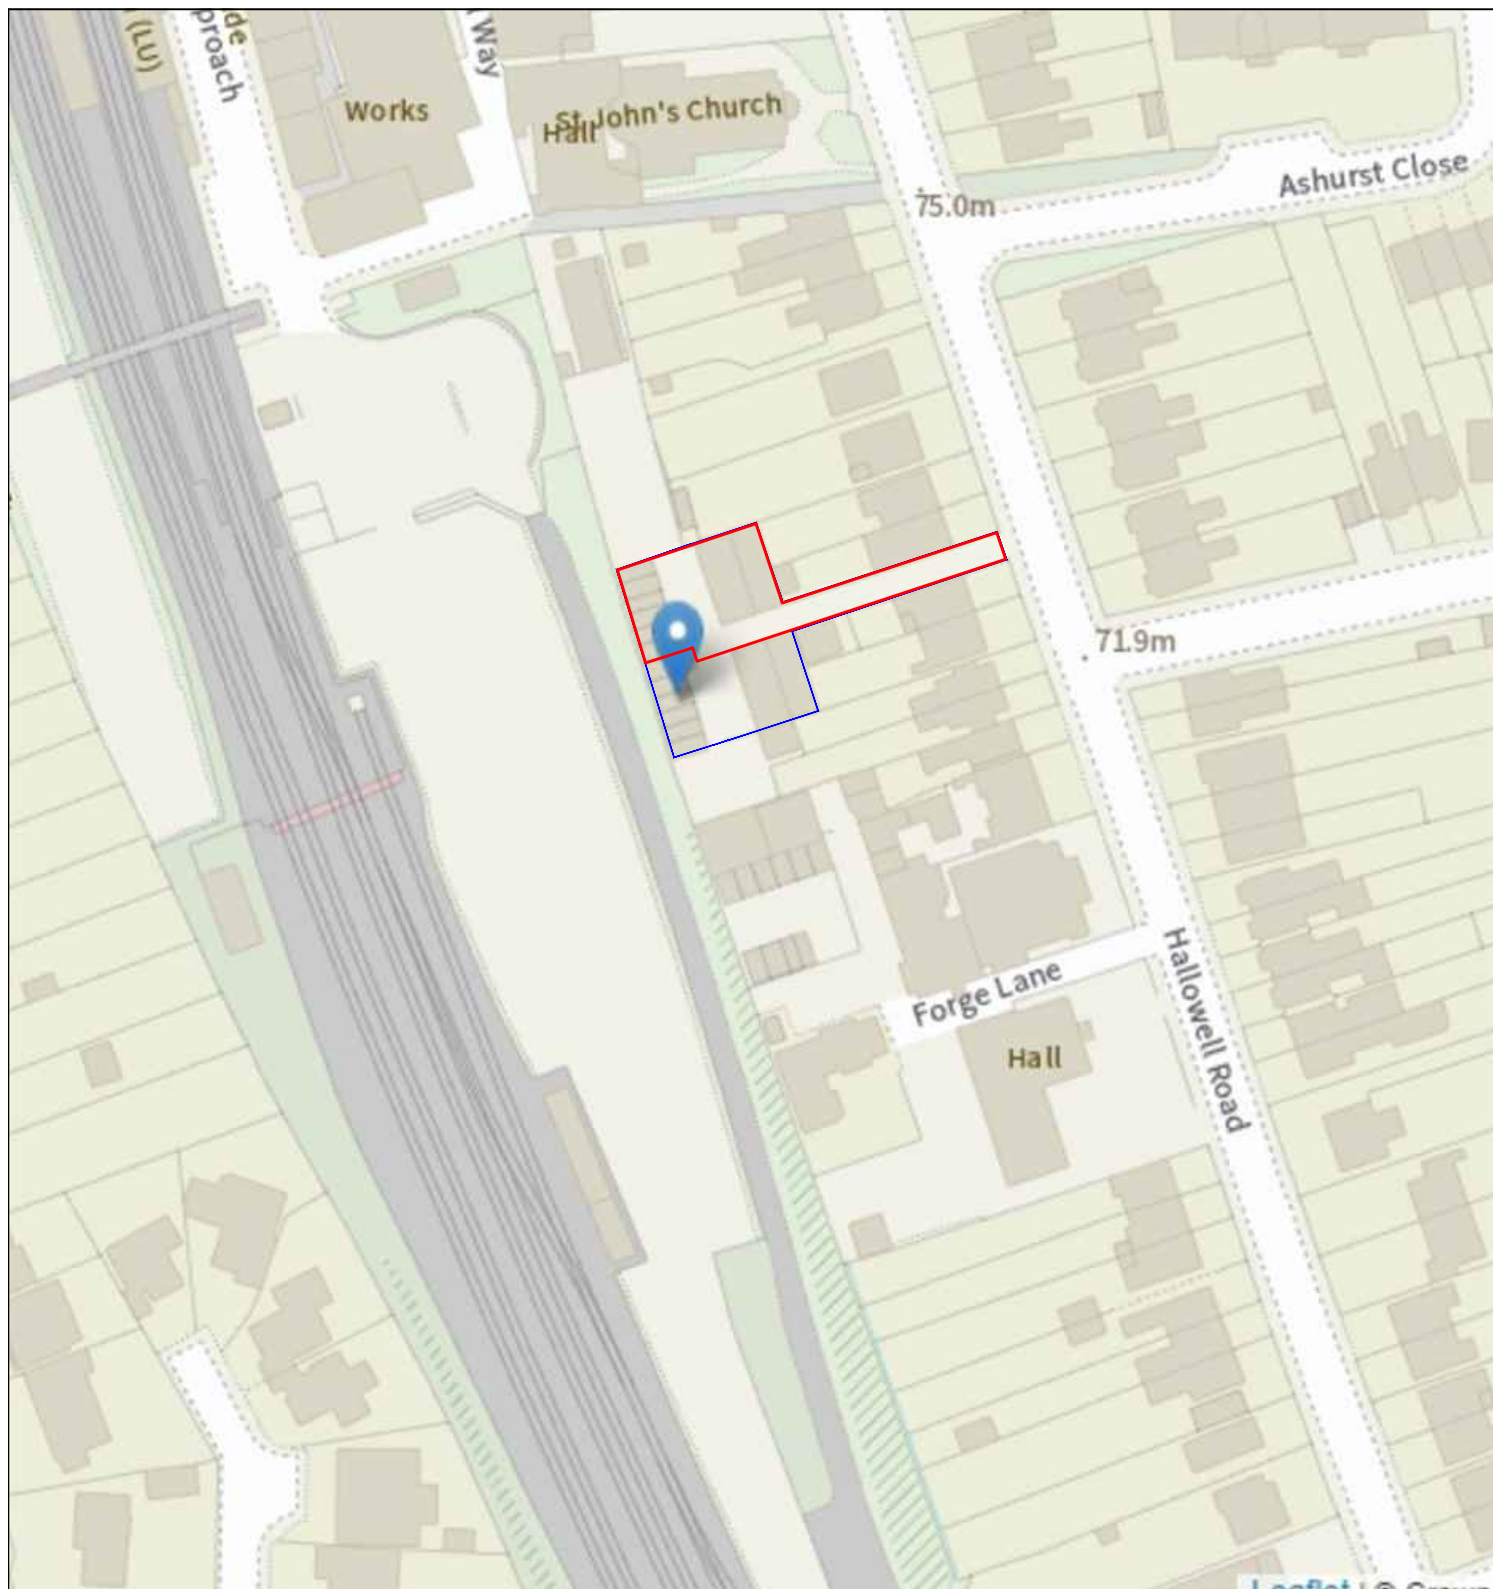

LOCATION PLAN

*Whittles Yard rear of, 12-14 Hallowell Road,
Northwood, HA6 1DW*



THE GILLETT MACLEOD PARTNERSHIP
Chartered Architects & Town Planning Consultants
1 High Road Old Eastcote Pinner Middlesex HA5 2EW tel. 0208 868 1333

Drg. No. 21/3484/406A
Scale 1250@A4
Date 13/12/21
Drawn by SB