

# 109 Long drive


## Loft conversion

### Certificate of Lawfulness



Site location


1:1250

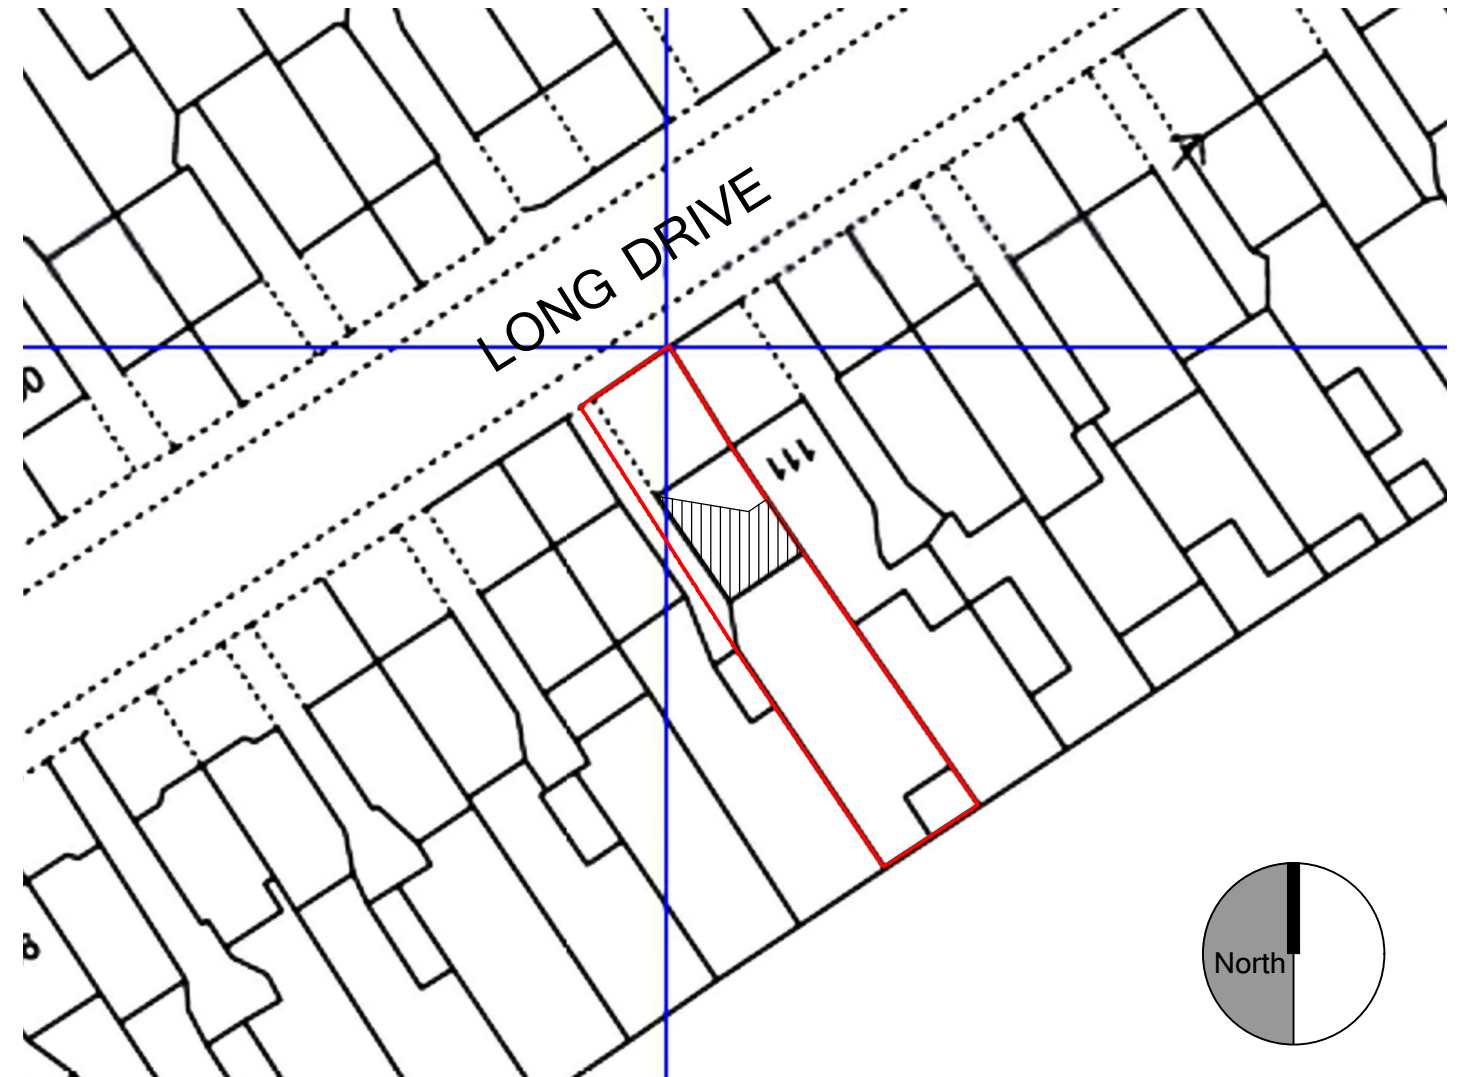

Block Plan

1:500

roof alteration  
(LOFT conversion)

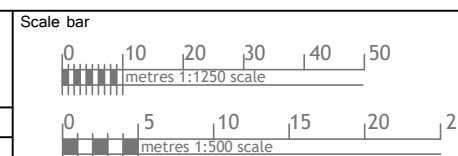

**nettassets**  
Architectural Design & Development Consultants

Title  
Proposed rear extension  
109 Long Drive, Ruislip

Nett Assets  
The Studio, 141 New Road,  
Croxley Green, Herts. WD3 3EN.  
Tel:- 01923 293117. 07531 124528  
Web:- www.nettassets.co.uk

Detail  
site location and block plan

Date May 2022 Job Ref 22001

Scale 1:1250, 1:500 @ A3 Drg No. PD 01 Rev. ....

page size A3

|     |      |          |    |    |    |    |    |    |    |     |                  |
|-----|------|----------|----|----|----|----|----|----|----|-----|------------------|
| -   |      | -        |    |    |    |    |    |    |    |     |                  |
| Rev | Date | Comments |    |    |    |    |    |    |    |     |                  |
| 0   | 10   | 20       | 30 | 40 | 50 | 60 | 70 | 80 | 90 | 100 | paper scale (mm) |