

109 Long drive

Loft conversion

Certificate of Lawfulness

Materials:

Roof - tiles match to existing

Dormer Cheek - vertical tile cladding match to main roof

Roof lights - Velux

Wall - white render match to existing

windows - composite, match to existing

VOLUME of DORMER:

$(2.71\text{m} \times 4.03\text{m}/2) \times 5.36 = 29.3\text{m}^2$

VOLUME OF HIP TO GABLE ROOF:


$1/3(8.53 \times 3.20/2) \times 4.15 = 18.9\text{m}^2$

TOTAL VOLUME INCREASE - $29.3+18.9 = 48.2\text{m}^2$



Front


1:100

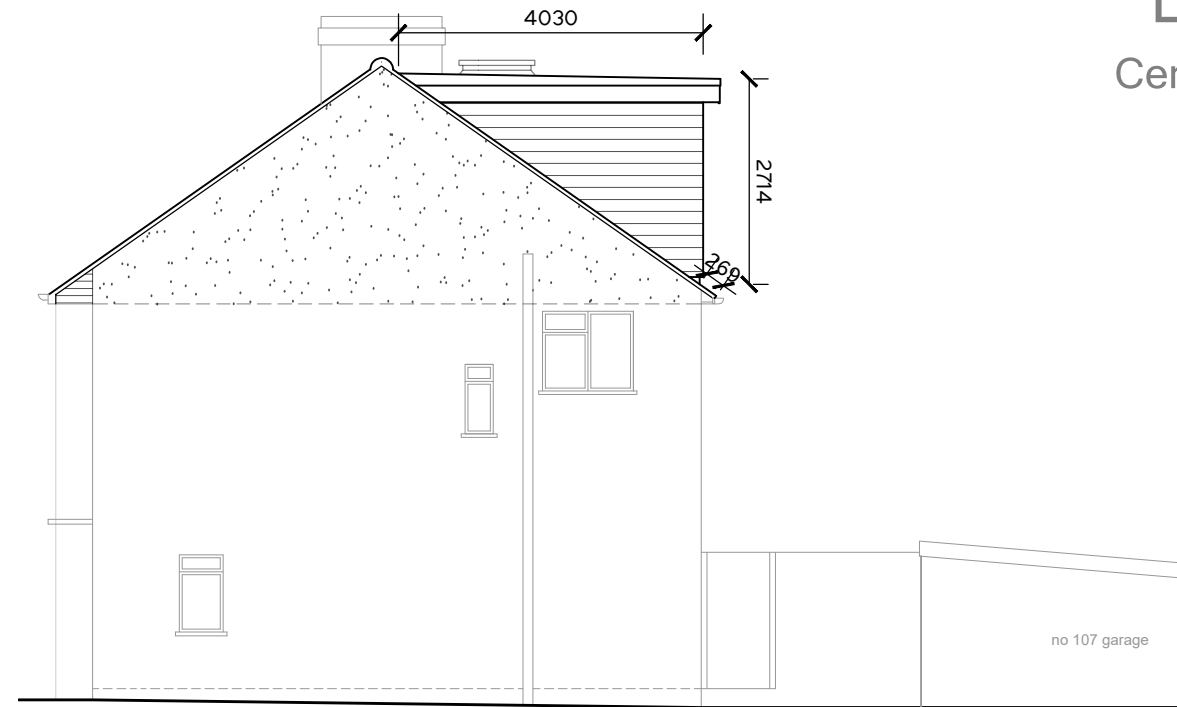

Side


facing 107

1:100

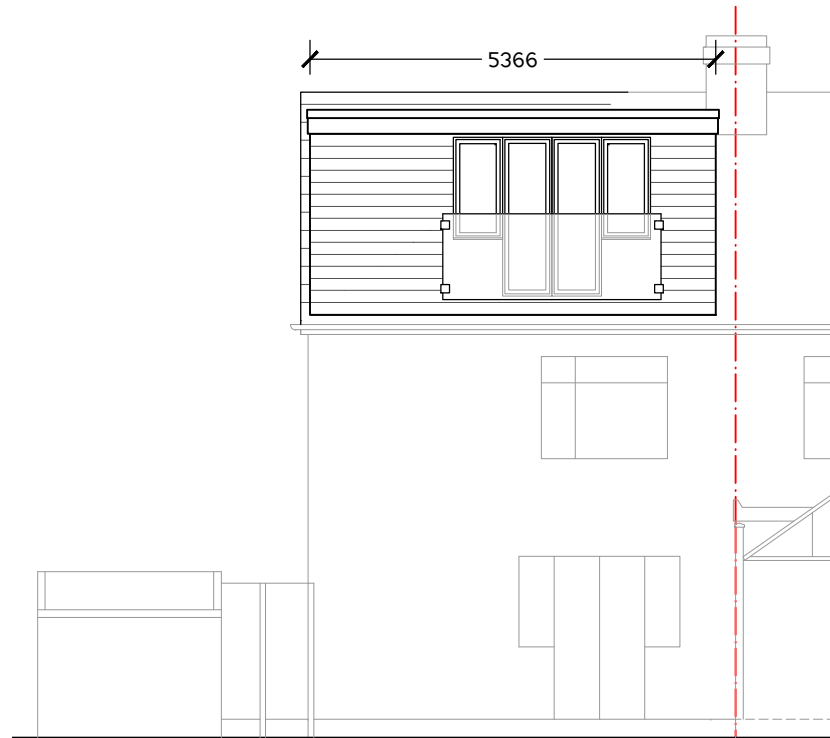

Rear

1:100

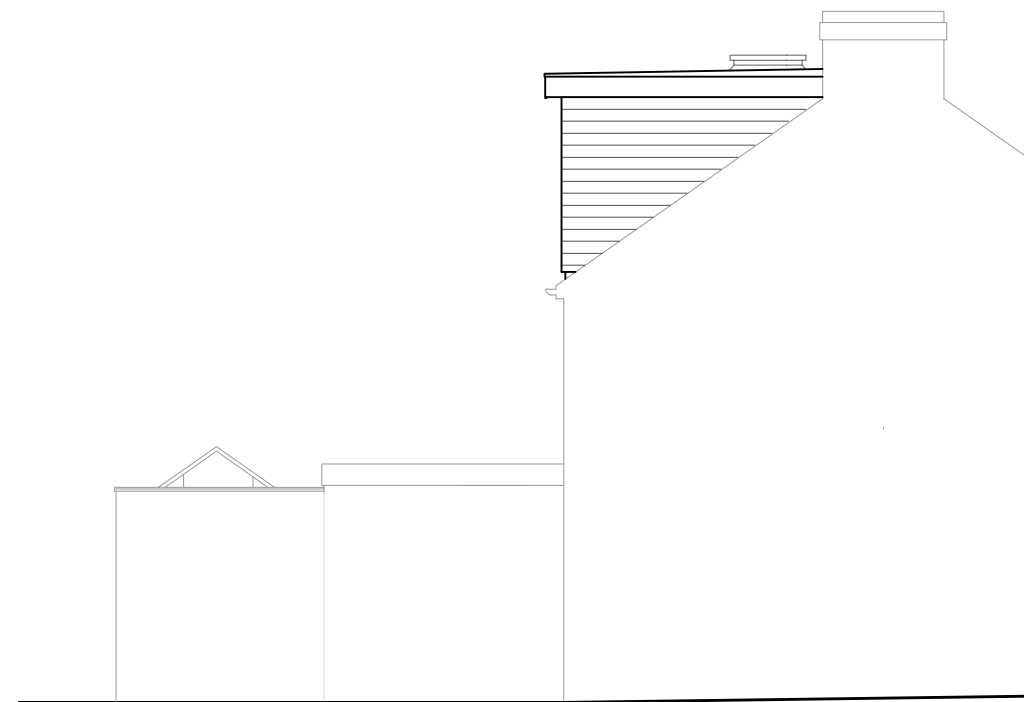

Side

facing 111

1:100

Scale bar



nettassets
Architectural Design & Development Consultants

Title
Proposed rear extension
109 Long Drive, Ruislip

Nett Assets
The Studio, 141 New Road,
Croxley Green, Herts. WD3 3EN.
Tel:- 01923 293117. 07531 124528
Web:- www.nettassets.co.uk

Detail
Proposed elevations

Date May 2022 Job Ref 22001

Scale 1:100 @ A3 Drg No. PD 03 Rev.

page size A3