


BLOCK PLAN 1:500

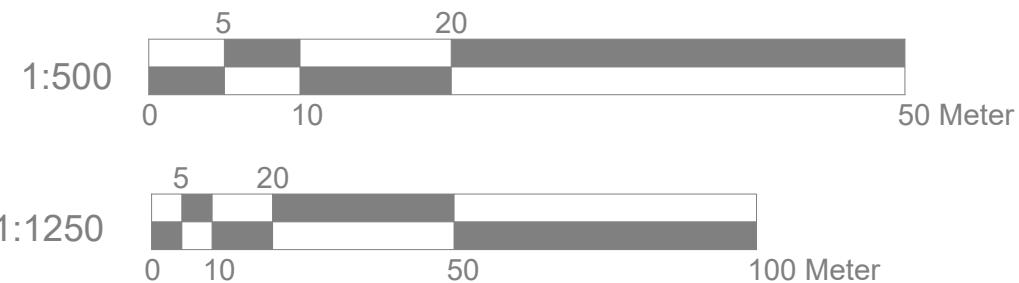

LOCATION PLAN 1:1250

Modhwadia Design Services	Project: 13 Oak Avenue West Drayton UB7 9EP	Title: Block plan Location plan	Scale: 1:500/1250 @ A4 Date: July 2022 Drawing No.: MD6098/HH2-01/SP Revision
239 Western Road, Southall, Middx, UB2 5HS Tel: 020 8571 1369 modhwadia_designservices@hotmail.co.uk			