


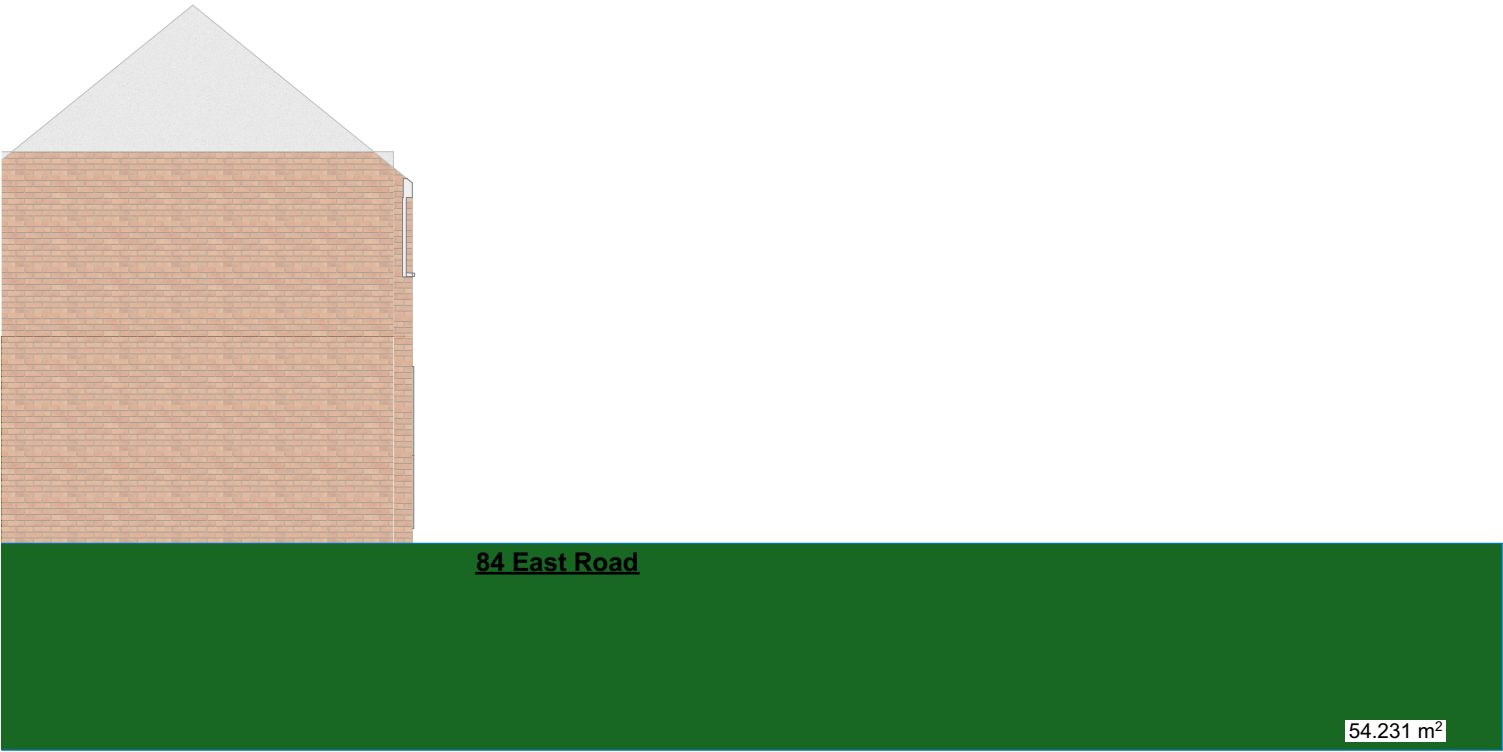

1
-

Elevation
1:100




3
-

Elevation
1:100



2
-

Elevation
1:100

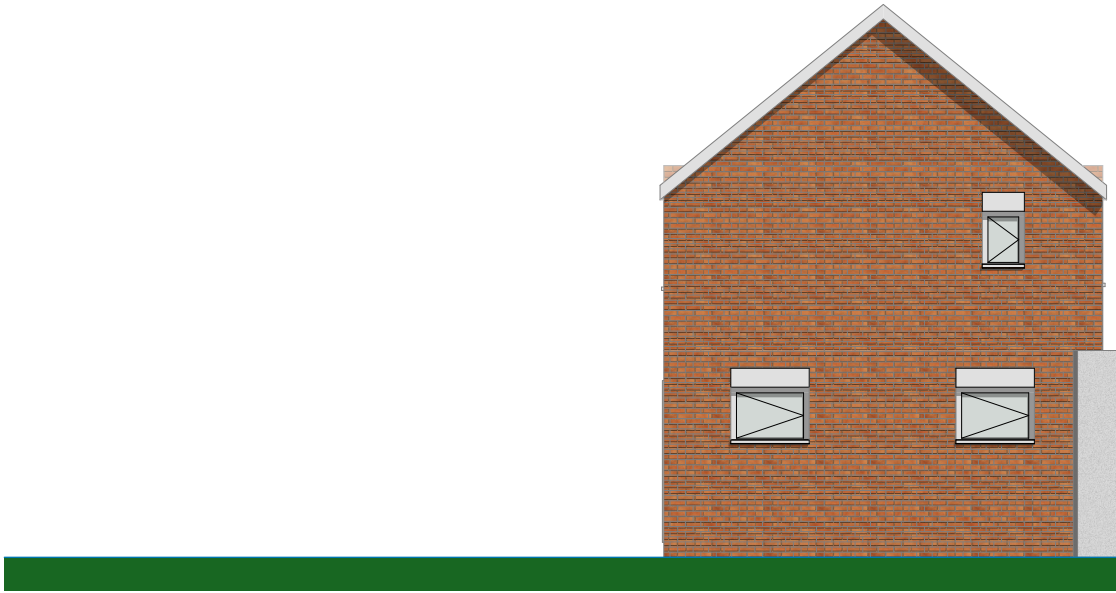

4
-

Elevation
1:100

Wall Legend

- Existing Wall
- Proposed Wall
- Demolition Walls

1:100



Notes:
1. THIS DRAWING IS COPYRIGHT AND MUST NOT BE RE-PRODUCED IN WHOLE OR IN PART WITHOUT WRITTEN PERMISSION.
2. THIS DRAWING MUST NOT BE SCALED. REFER TO FIGURED DIMENSIONS ONLY, EXCEPT FOR PURPOSE OF CONSIDERATION UNDER PLANNING LEGISLATION.
3. USE FIGURED DIMENSIONS ONLY. ALL DIMENSIONS AND LEVELS TO BE CHECKED ON SITE PRIOR TO CONSTRUCTION. CLIENT TO BE NOTIFIED OF ANY DISCREPANCIES.
4. THIS DRAWING TO BE READ IN CONJUNCTION WITH THE OTHER RELEVANT PROJECT DRAWINGS AND CURRENT INSTRUCTIONS.
5. ALL STRUCTURAL DETAILS TO BE CHECKED AGAINST THE STRUCTURAL ENGINEERS DRAWINGS AND CALCULATIONS.
6. ALL M & E DETAILS TO BE CHECKED AGAINST M & E ENGINEERS, APPROVED SUB-CONTRACTORS DRAWINGS AND CURRENT INSTRUCTIONS.
7. ALL DRAWINGS AND SPECIFICATIONS FOR THE PROJECT TO BE READ IN CONJUNCTION WITH DESIGNER'S HAZARD AND ENVIRONMENTAL ASSESSMENT RECORD.
8. ALL WORK TO BE UNDERTAKEN WITH THE REQUIREMENTS OF THE CURRENT BUILDING AND WATER REGULATIONS.
9. CONTRACTOR SHALL OBTAIN REQUIRED PERMITS FROM ALL AGENCIES AND PAY ALL FEES PRIOR TO COMMENCEMENT OF ANY WORK

Rev	Date	Description	By	Checked
Ch-10	8/30/2023	Change		
Ch-09	8/30/2023	Change		
	7/13/2023			

Site Address:
13 Oak Ave West Drayton UB7 9EP

Drawing Title:
Existing Elevations

Status:
Elevations Existing

Scale:
1:100@A3

Client:
Jarnail Singh


Project No:
1036

Date:
9/5/2023

Drawing No:
1031-30_Rev03

Drawn By:
SY

Rev:
03

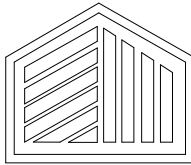

SY Design
Studio

Tel: 07859431227
Email: salmar@sydesignstudio.co.uk
Web: www.sydesignstudio.co.uk