


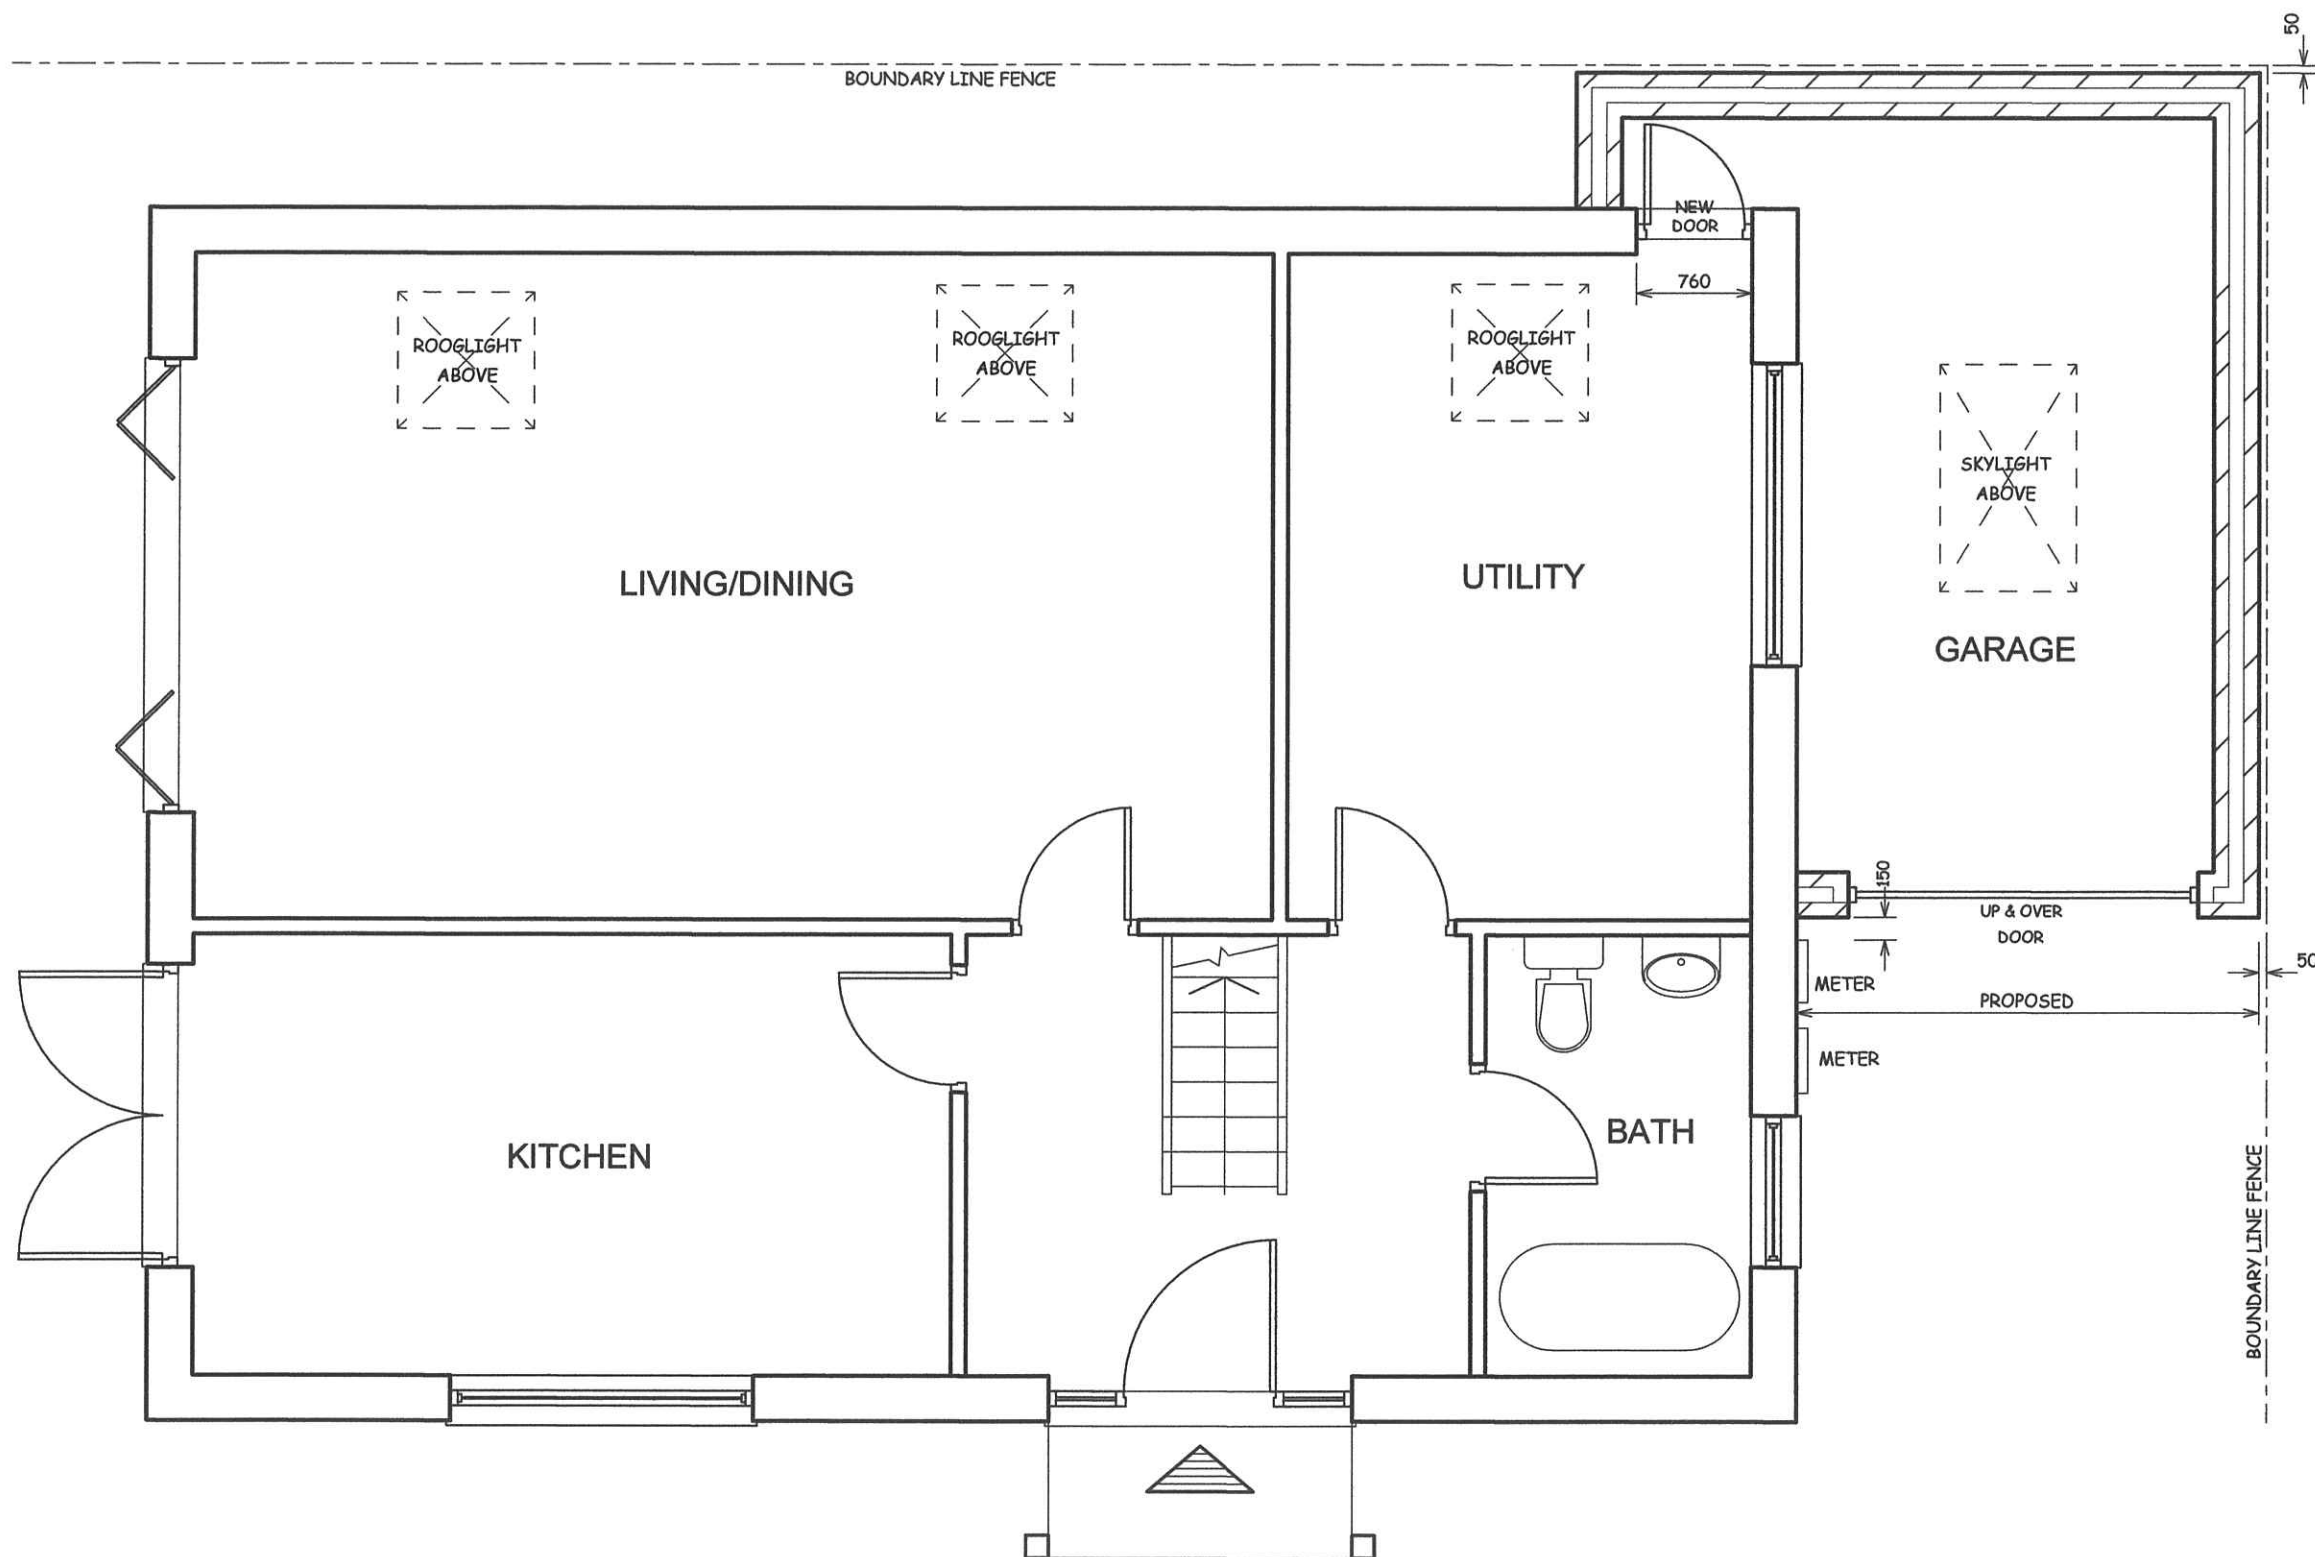

NOTES:
ALL DIMENSIONS MUST BE CHECKED ON SITE
AND NOT SCALED FROM THIS DRAWING AND ANY
DISCREPANCY VERIFIED

REV.	DESCRIPTION
A	

COPYRIGHT:

R.P.ARCHITECTURAL SERVICES
39A,NORWICH ROAD
NORTHWOOD
MIDDLESEX
HA6 1ND

Tel:07753 659794

CLIENT:

JOB TITLE:

26A FLOWERS AVENUE
RUISLIP
HA4 8GH

DRAWING TITLE

PROPOSED GROUND FLOOR

SCALE: 1:50

DATE:FEB/2022

DRAWN: RPA

DRAWING. NO.

RPA/26A/FA/102

REV.