


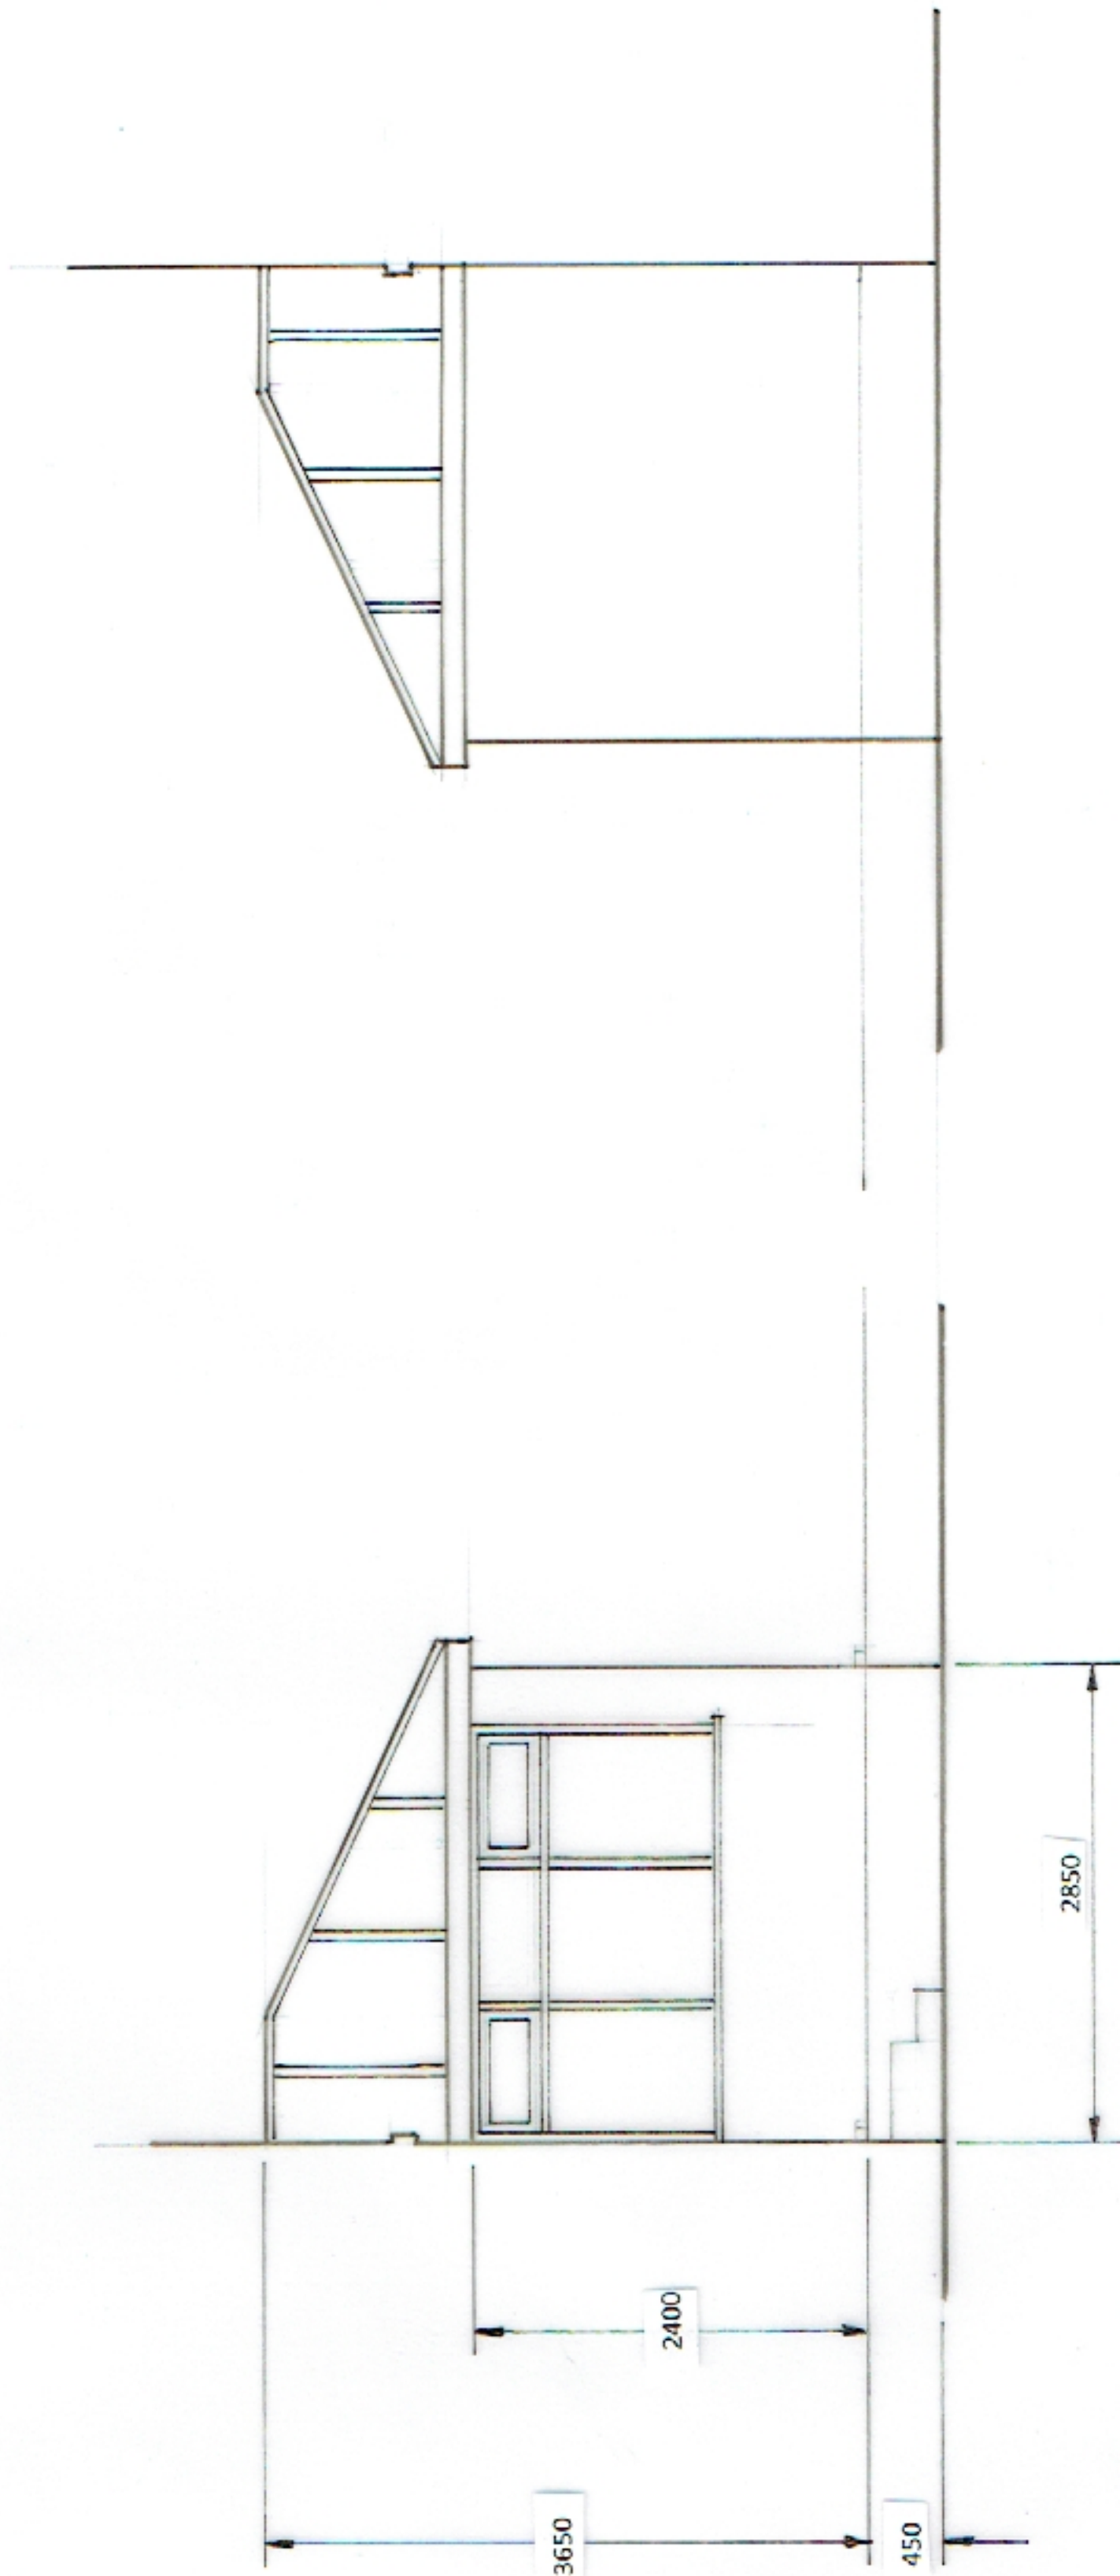

NOTES: All dimensions in mm

All dimensions must be checked on site and not scaled from this drawing

Client Ms. A. Woolley,  
33 Apple Tree Avenue, Viewsley,  
Middlesex, UB7 8BY.

Job Title  
Proposed Rear Ground Floor Extension

Scale  
1:50 @ A3

Drawing Title  
Existing Side Elevations

Drg No.  
2022-01-104

Rev