


The building contractor will need to ascertain the exact location of the FW Pipe and if necessary negotiate with the dwelling Water Authority and / or Local Authority Building Control to provide a 'Building Over' detail.

If approved by the LABC the builder will need to add additional insulation to the existing south flank wall to increase the U value and keep the wall flush. The new cavity wall will need to be secured to the existing wall using proprietary stainless steel firix wall starters.

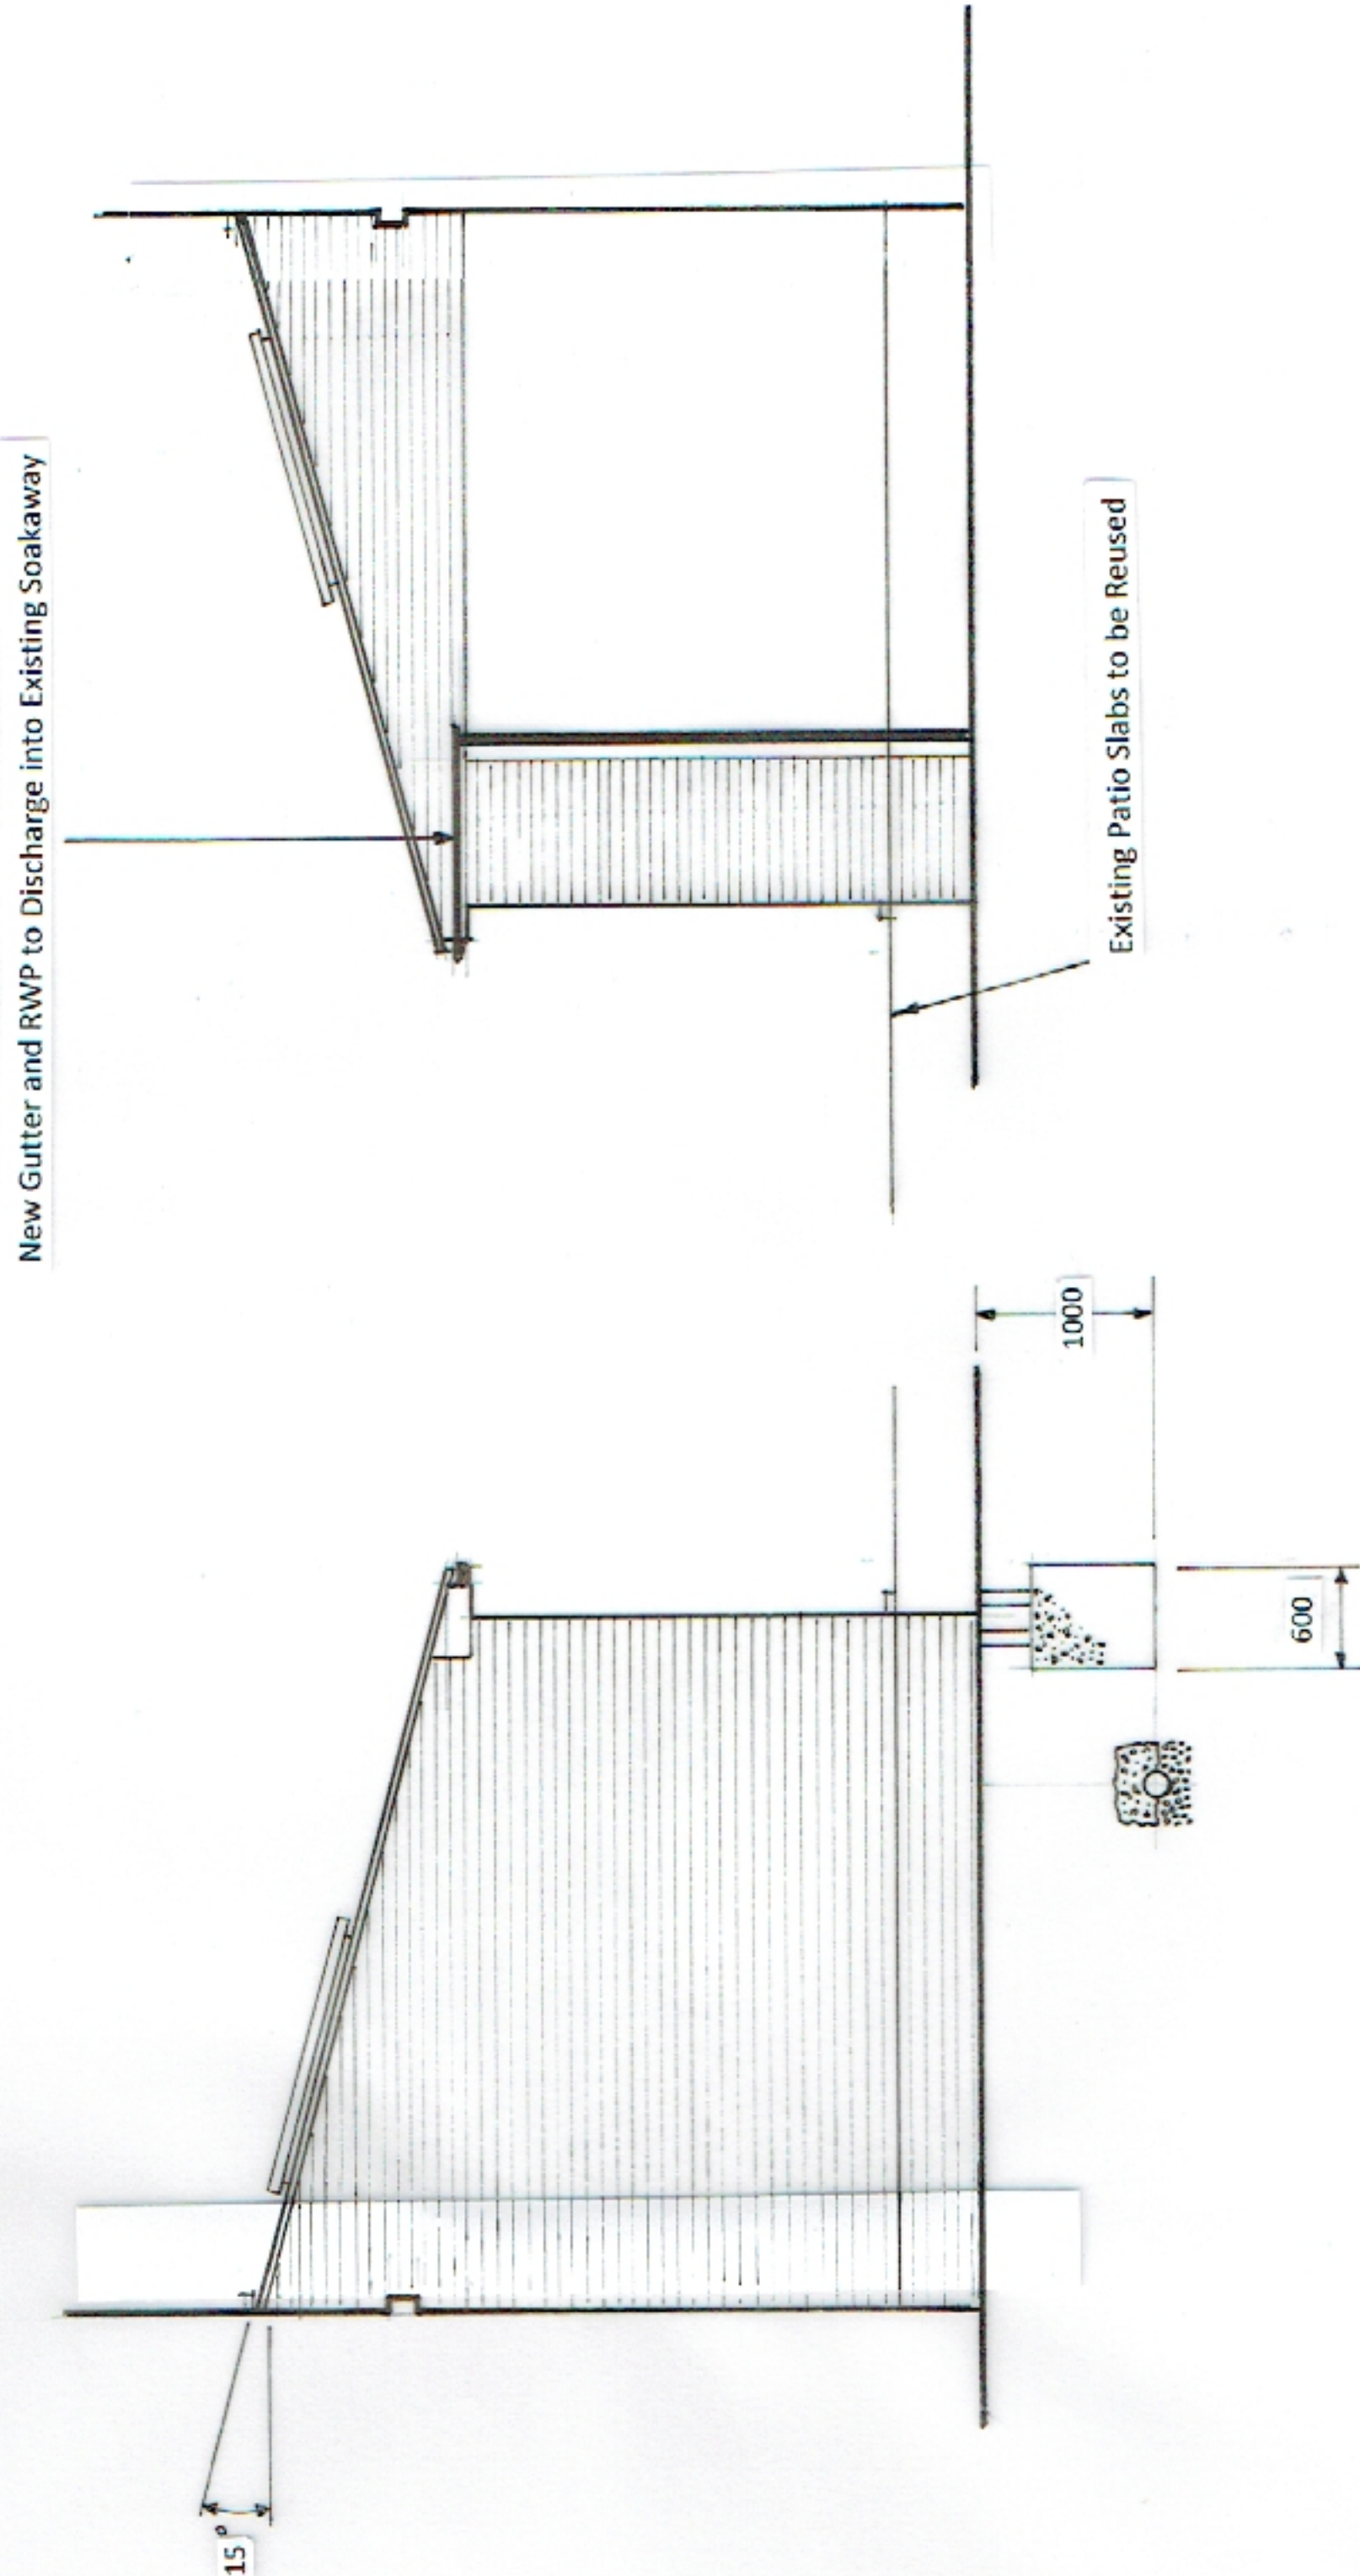

NOTES: All dimensions in mm All dimensions must be checked on site and not scaled from this drawing.	Client Ms. A. Woolley. 33 Apple Tree Avenue, Yiewsley, Middlesex, UB7 8BY.	Scale 1:50 @ A3	Drawing Title Proposed Side Elevations	
	Job Title Proposed Rear Ground Floor Extension	Drawn by	Drg No. 2022 - 01 - 105	Rev
		Date		