


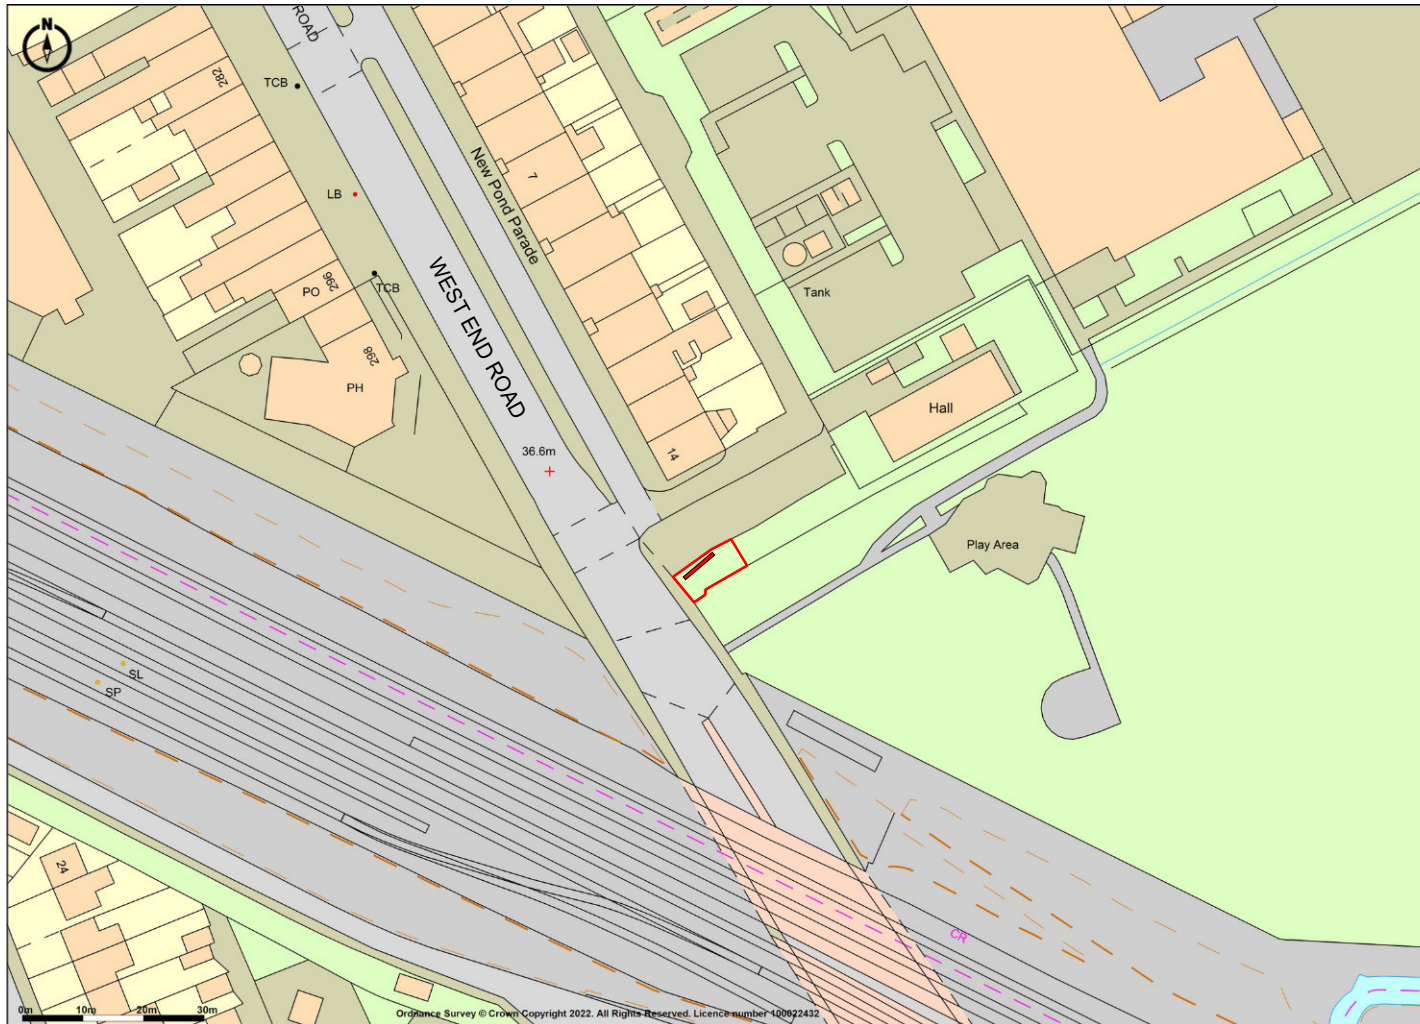

 Proposed LED 48 display
to replace existing 48 sheet

 Site Location

Promap
LANDMARK INFORMATION

Ordnance Survey Crown Copyright 2022. All rights reserved.
Licence number 100022432.
Plotted Scale - 1:1250. Paper Size - A4

Site:

Advertisement at West End Road, Ruislip HA4 6LR

Title:

Location Plan

Date:

02/03/2022

Dwg. No:

PY4229/001

Rev:

Scale: 1:1250@A4

0m 20m 40m 60m 80m

