


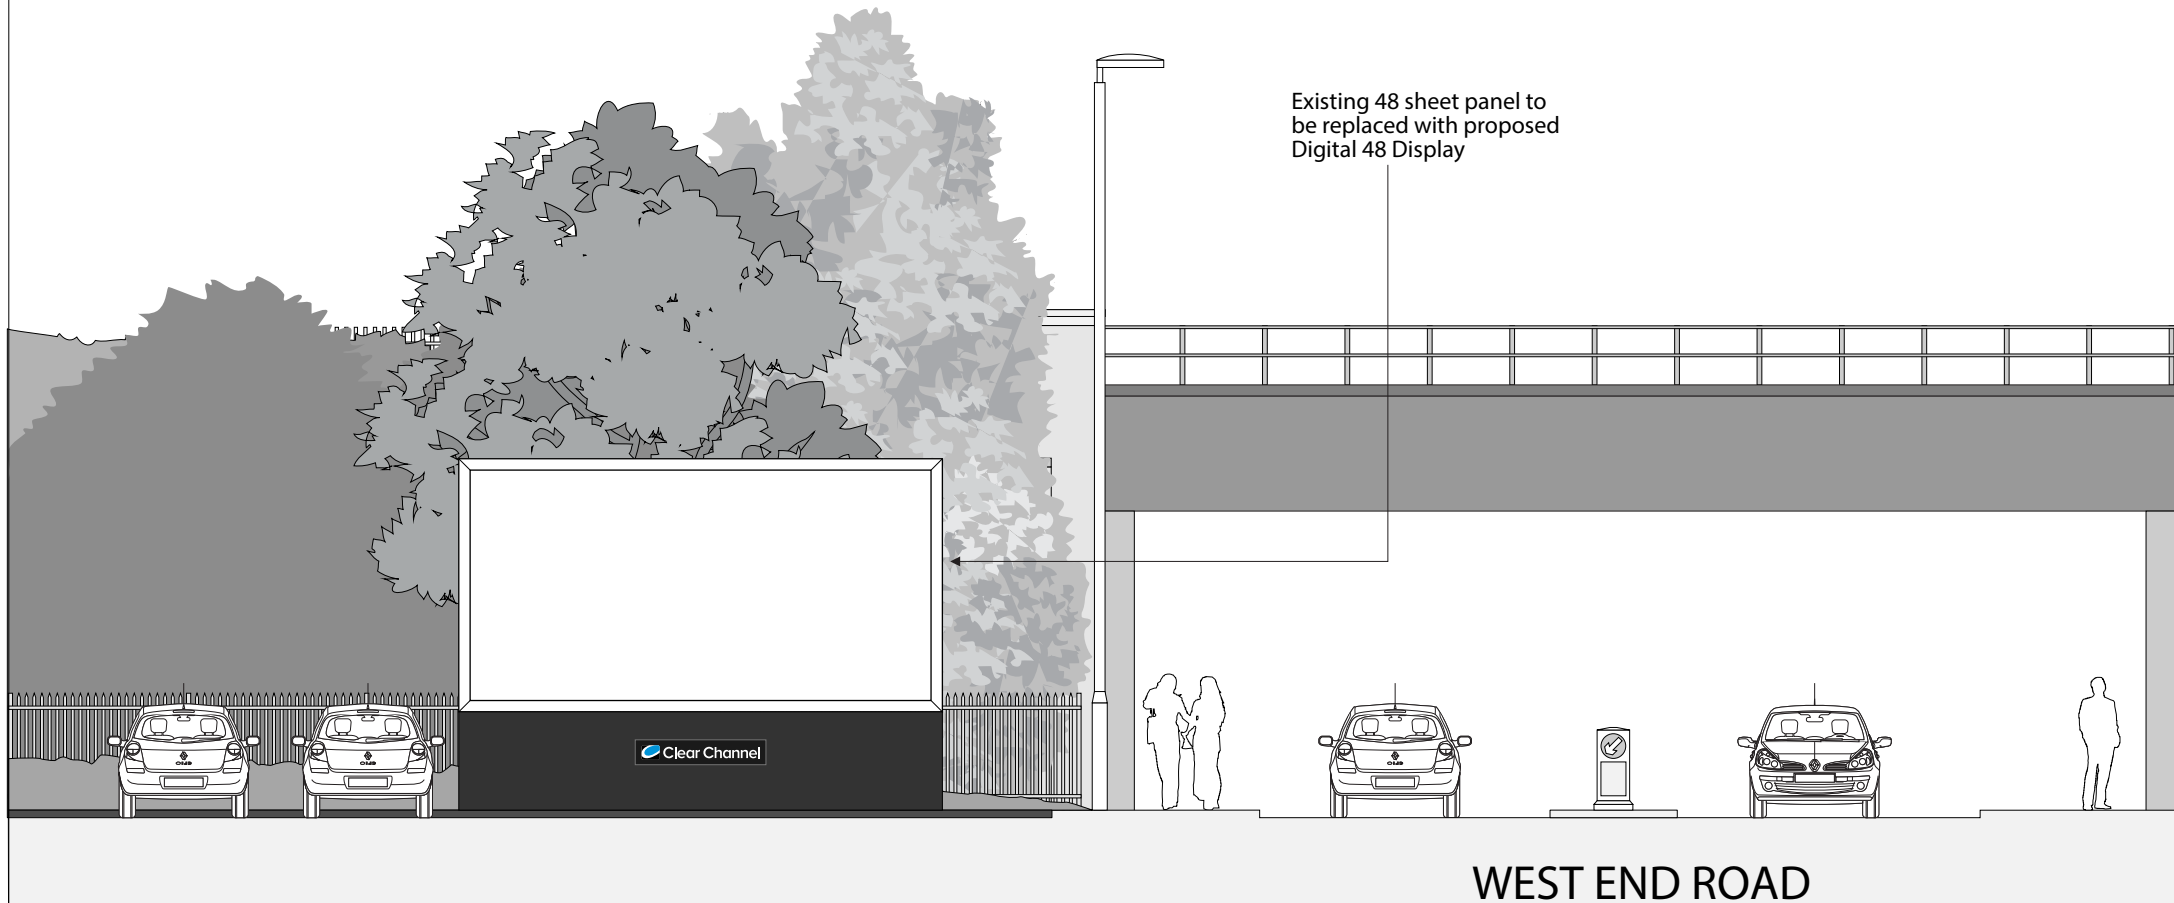

Site:

Advertisement at West End Road, Ruislip HA4 6LR

Title:

Existing Elevation

Date:

02/03/2022

Dwg. No:

PY4229/003

Rev:

Scale: 1:100@A4

