


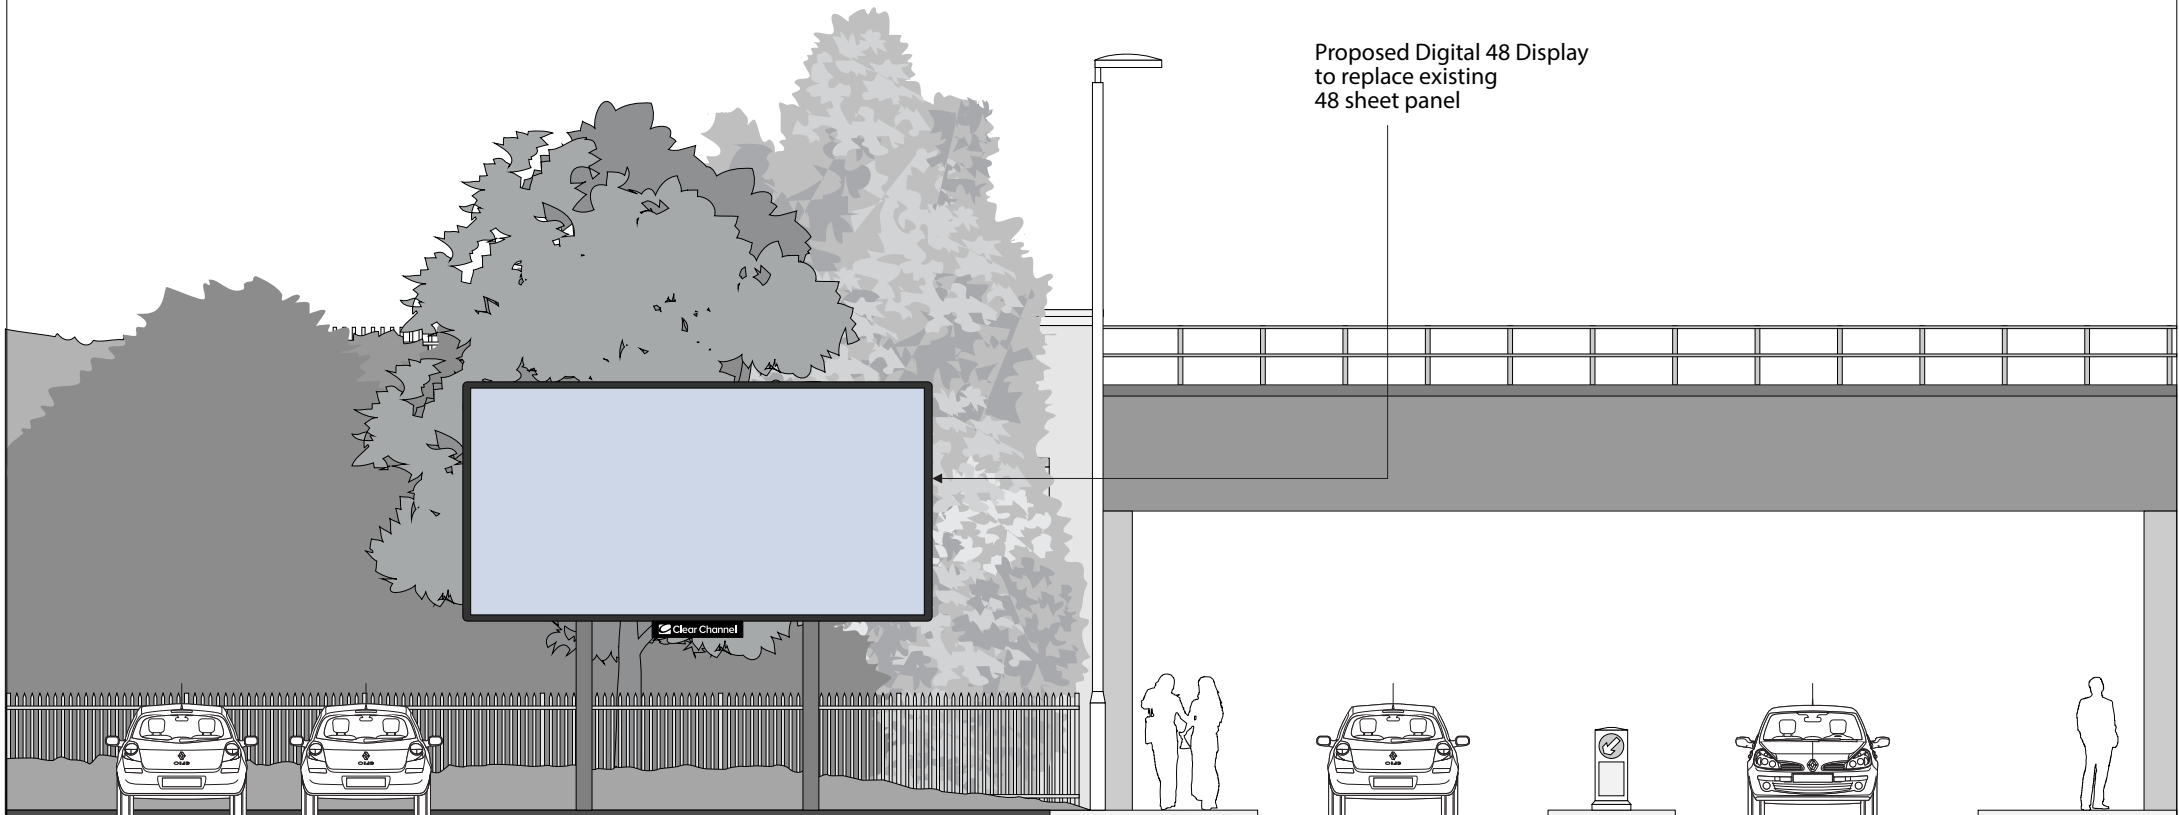

Proposed Digital 48 Display
to replace existing
48 sheet panel

WEST END ROAD

Site:

Advertisement at West End Road, Ruislip HA4 6LR

Title:

Proposed Elevation

Date:

02/03/2022

Dwg. No:

PY4229/004

Rev:

Scale: 1:100@A4

