


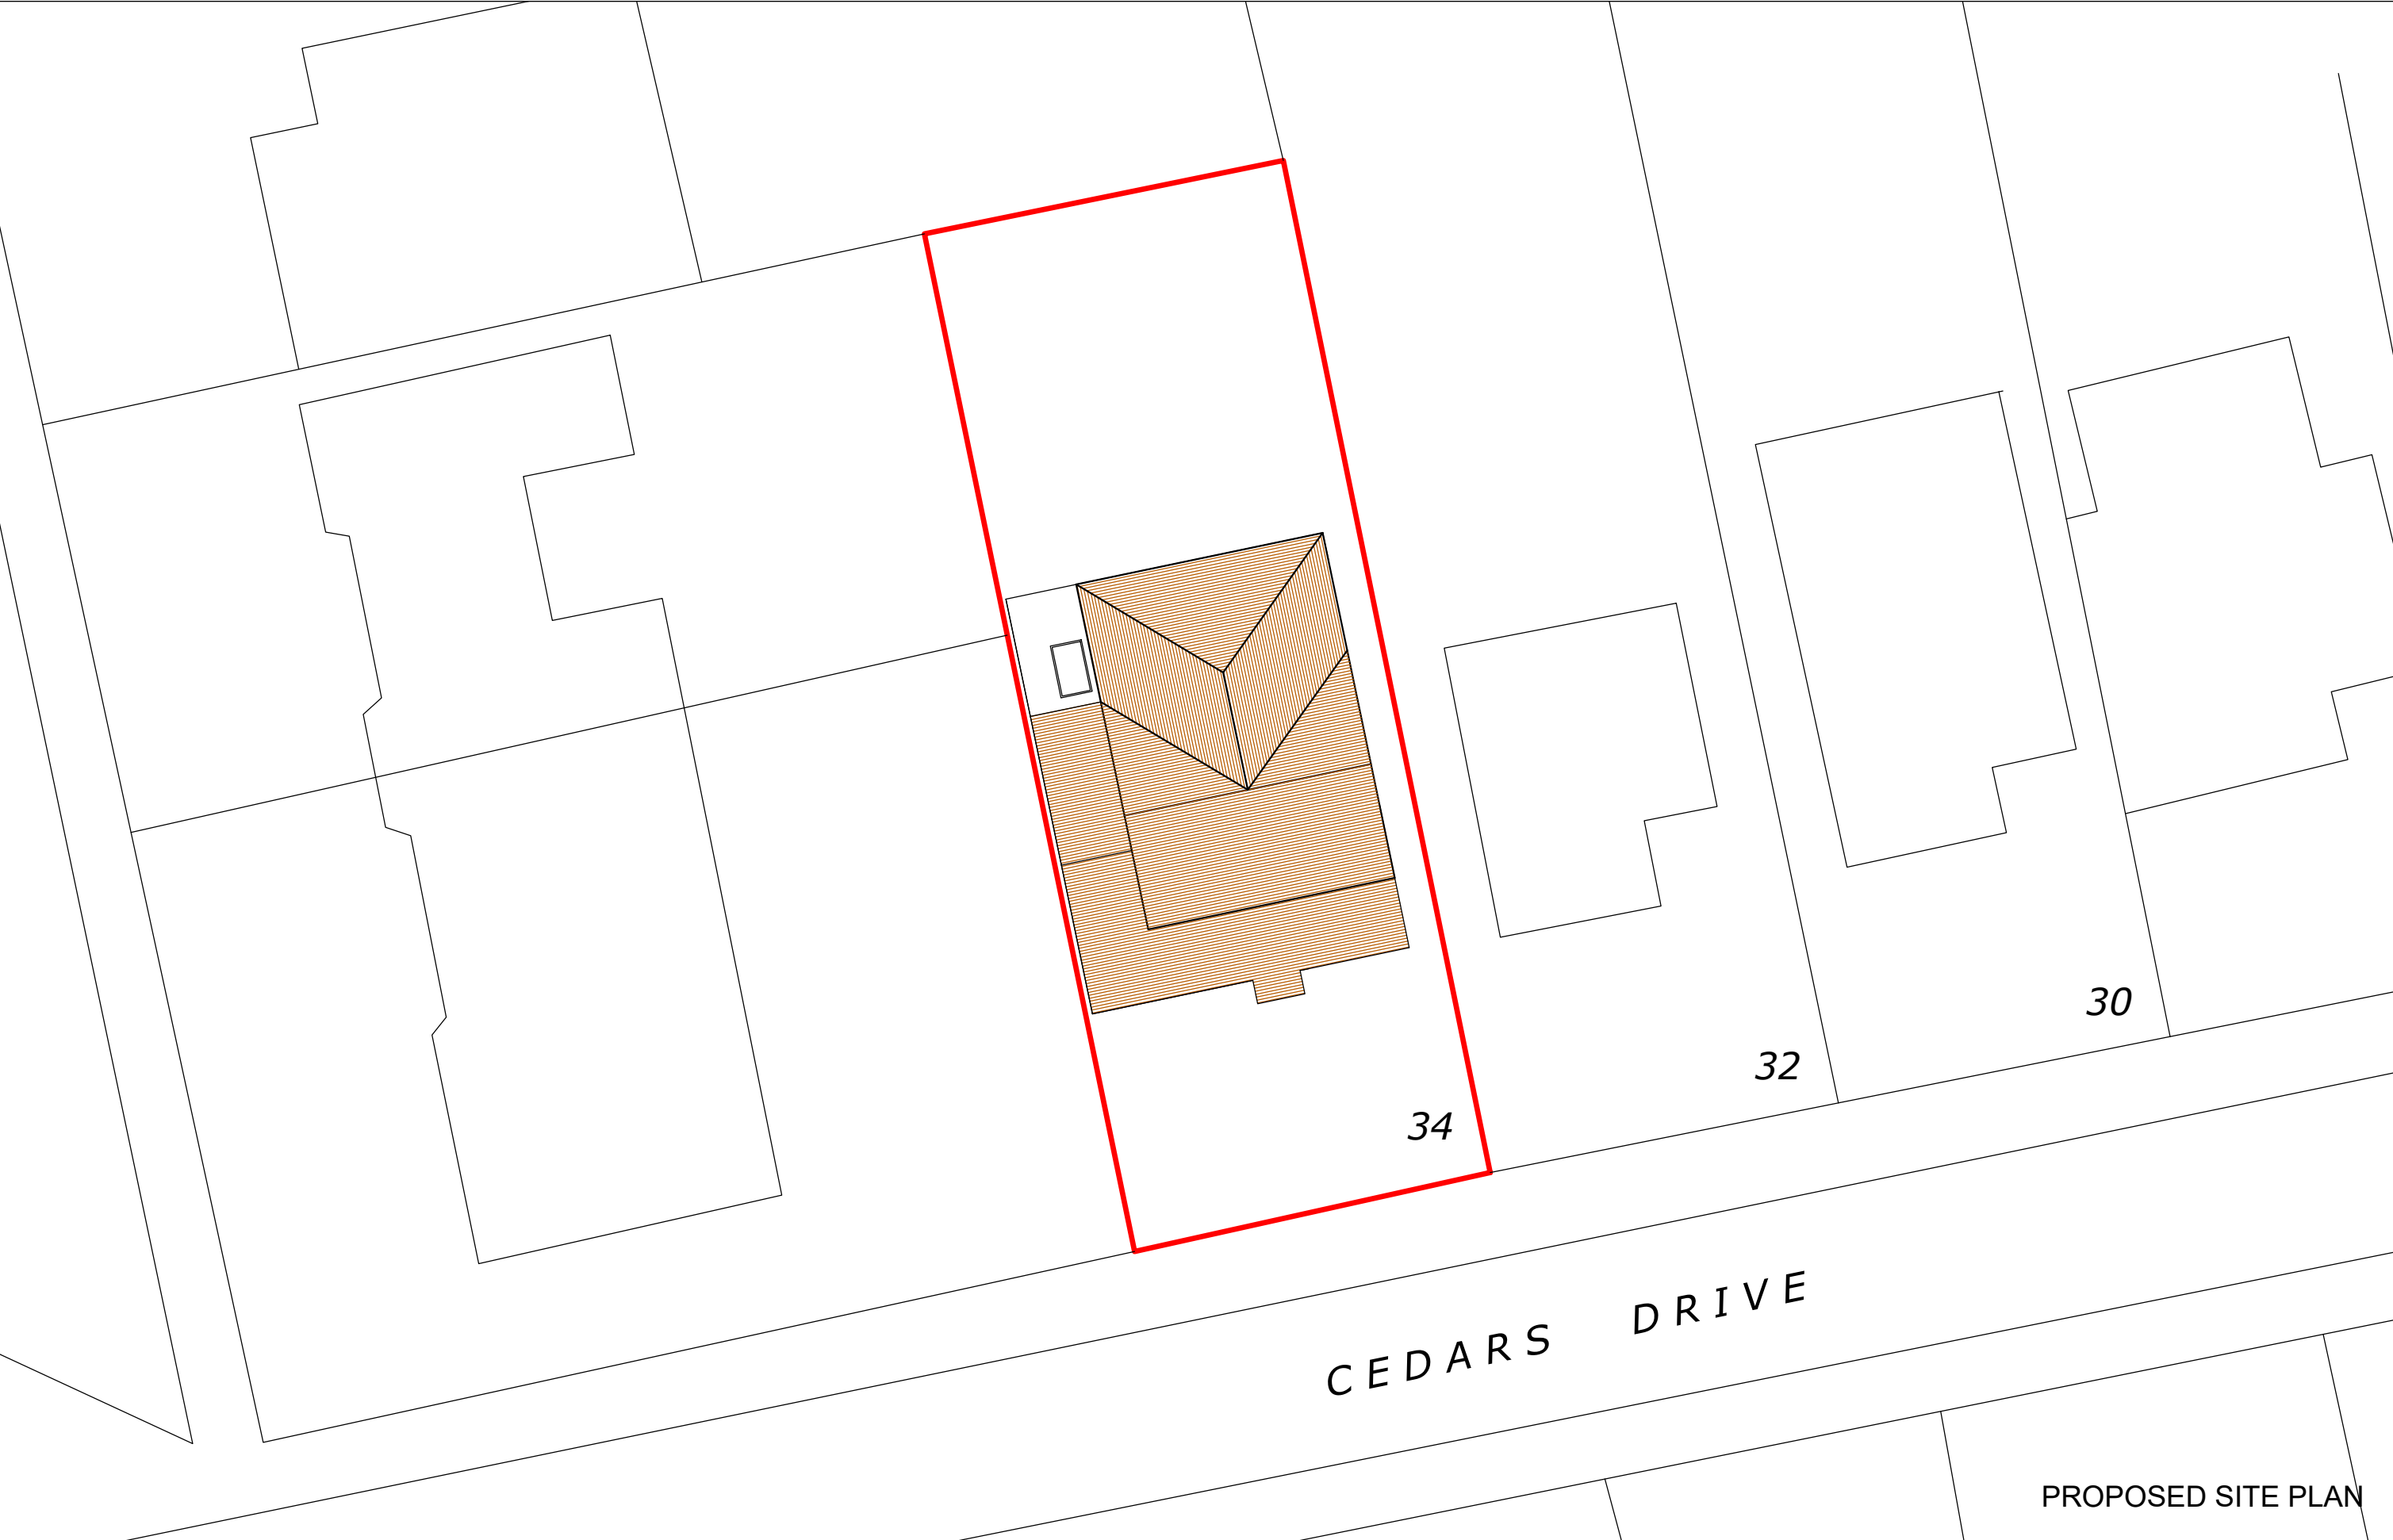

34 Cedars Drive, Uxbridge UB10 0JU

Scale Bar
0 1 2 3 4 5 6 7 8 9 10 Metres
1:200 @ A3



THE GILLETT MACLEOD PARTNERSHIP
Chartered Architects & Town Planning Consultants
1 High Road Old Eastcote Pinner Middlesex HA5 2EW tel. 0208 868 1333

Drg. No. 21/3482/10
Scale 1:200
Date 01/04/25
Drawn by AK

REVISION	
©	drawn