


SITE LOCATION PLAN  
 AREA 2 HA  
 SCALE: 1:1250 on A4  
 CENTRE COORDINATES: 510551 , 190242

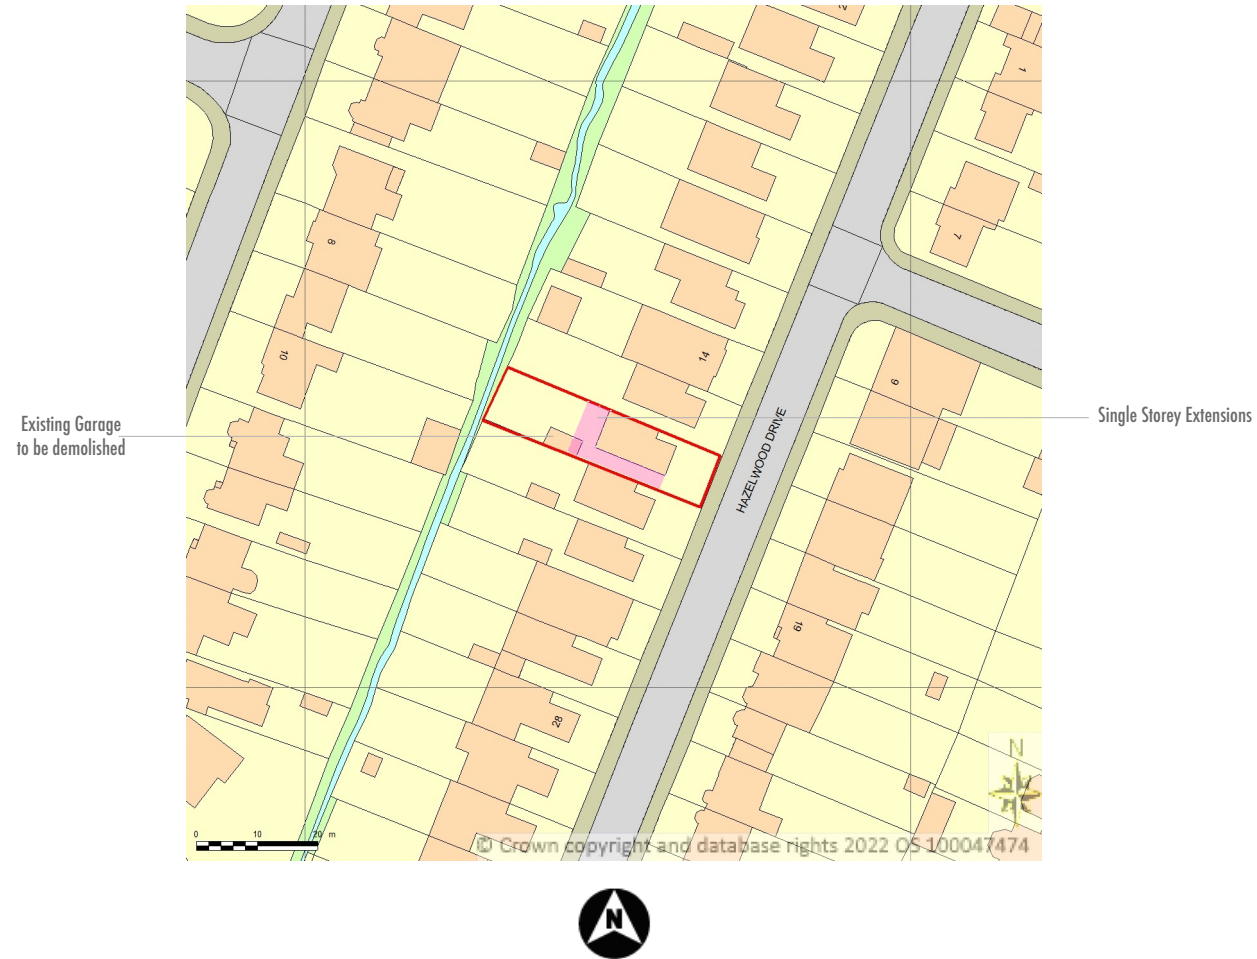

18 Hazelwood Drive

1:1

	Unit 7, Progress Business Centre, Whittle Parkway, Slough, SL1 6DQ, England	Job	Job No	Drawing	Drawing No	Revision
		<b>Hazelwood</b>	22/HDP	Site Location Plan	EX-HWN-400	A
		18 Hazelwood PINNER HA5 3TT England	Date	Client	Drawn by	Scale
			18/08/2022	Soni	JM	1:1250@A4