



FRONT ELEVATION




REAR ELEVATION




SIDE ELEVATION 1

0 1 2 3 4 5 Metres


scale

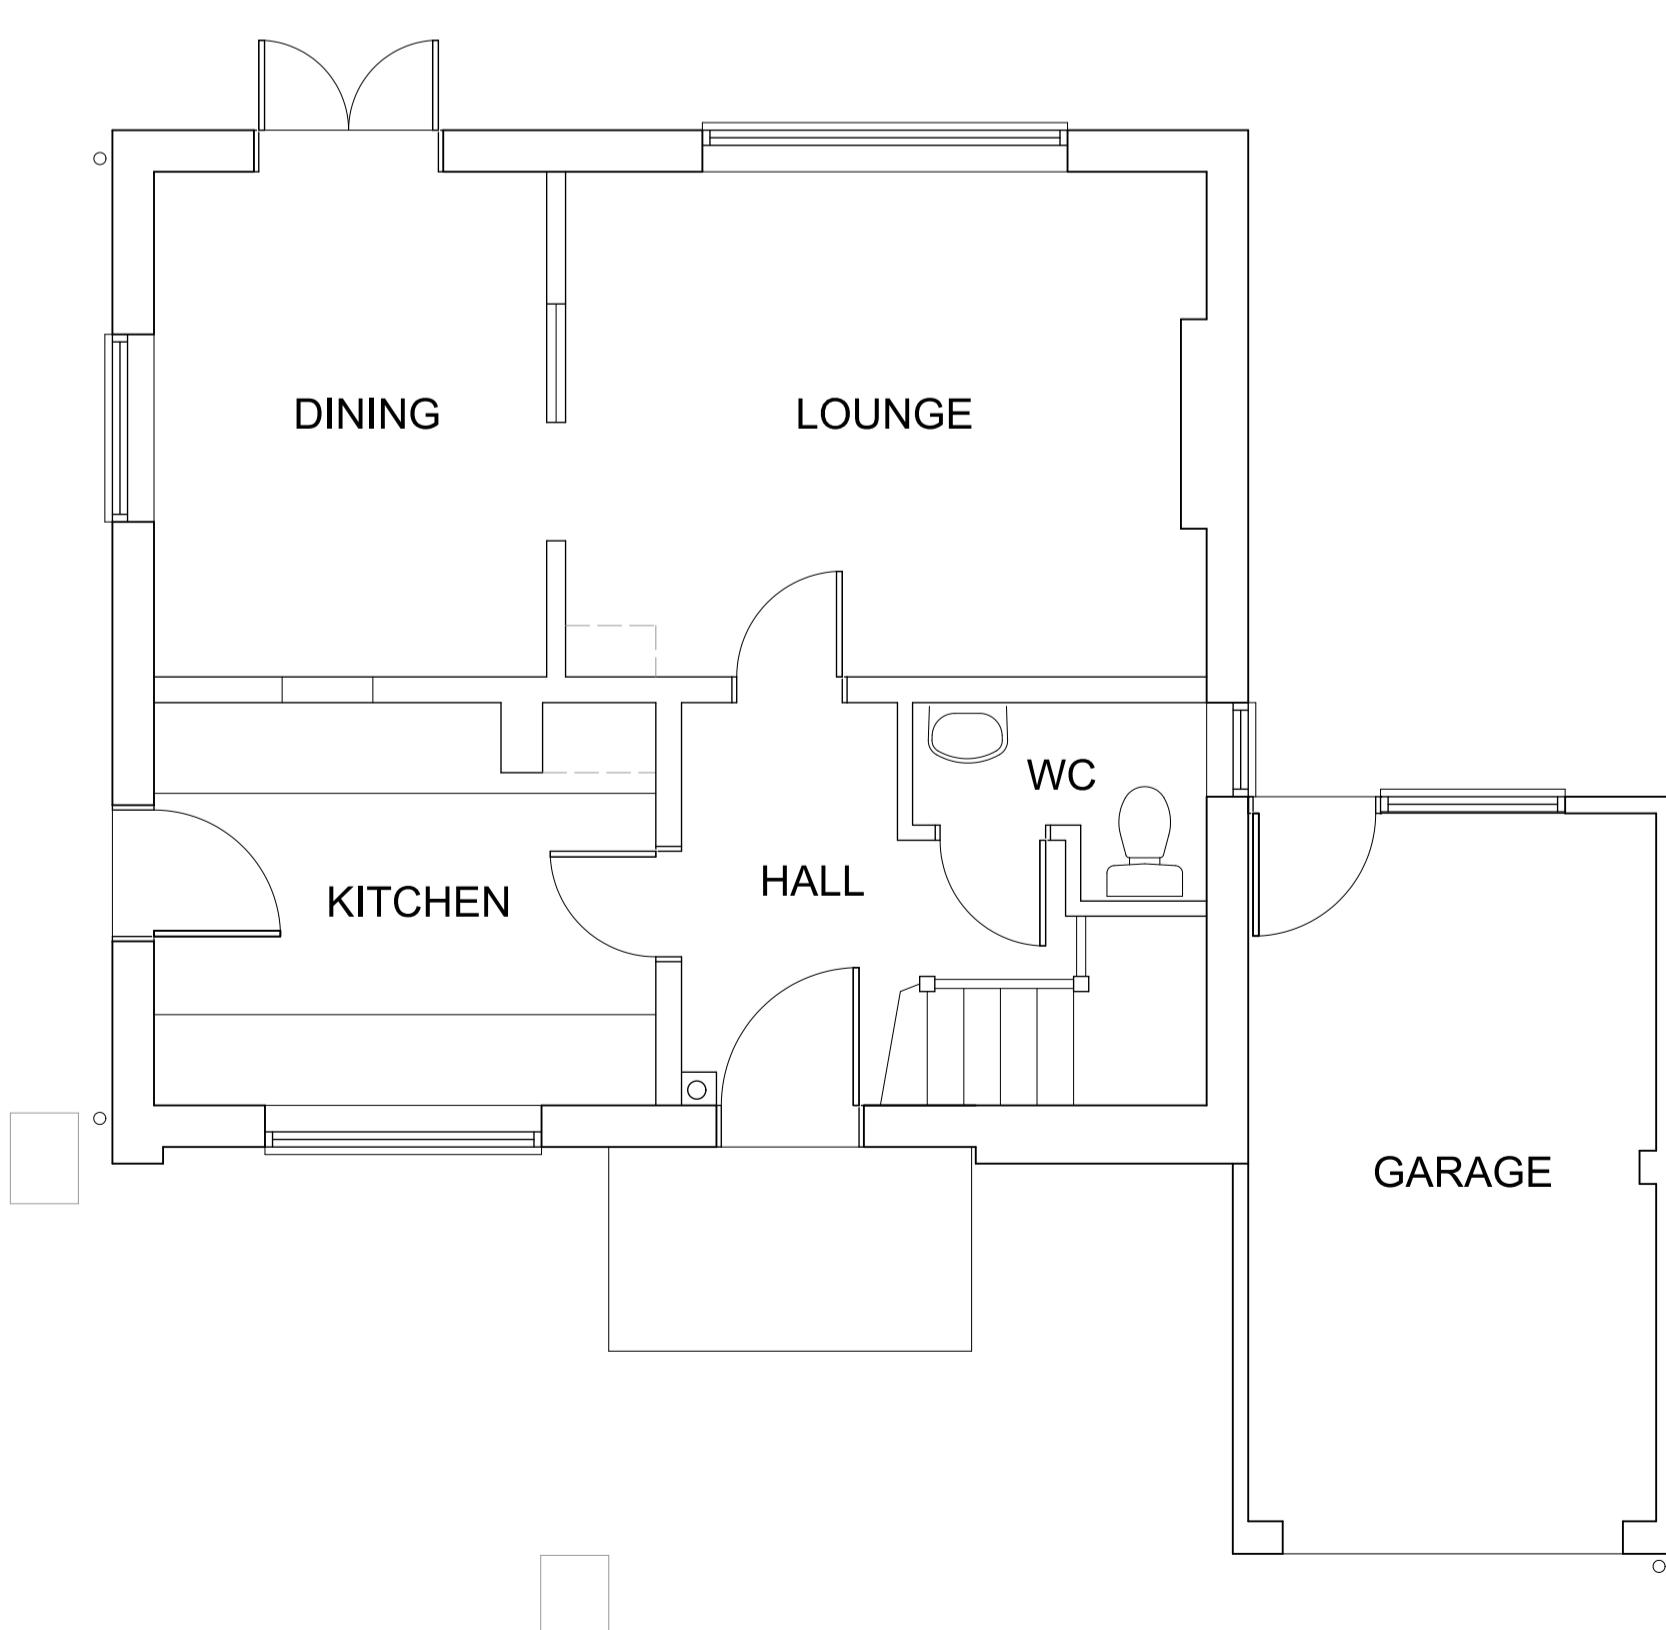


GROUND FLOOR PLAN

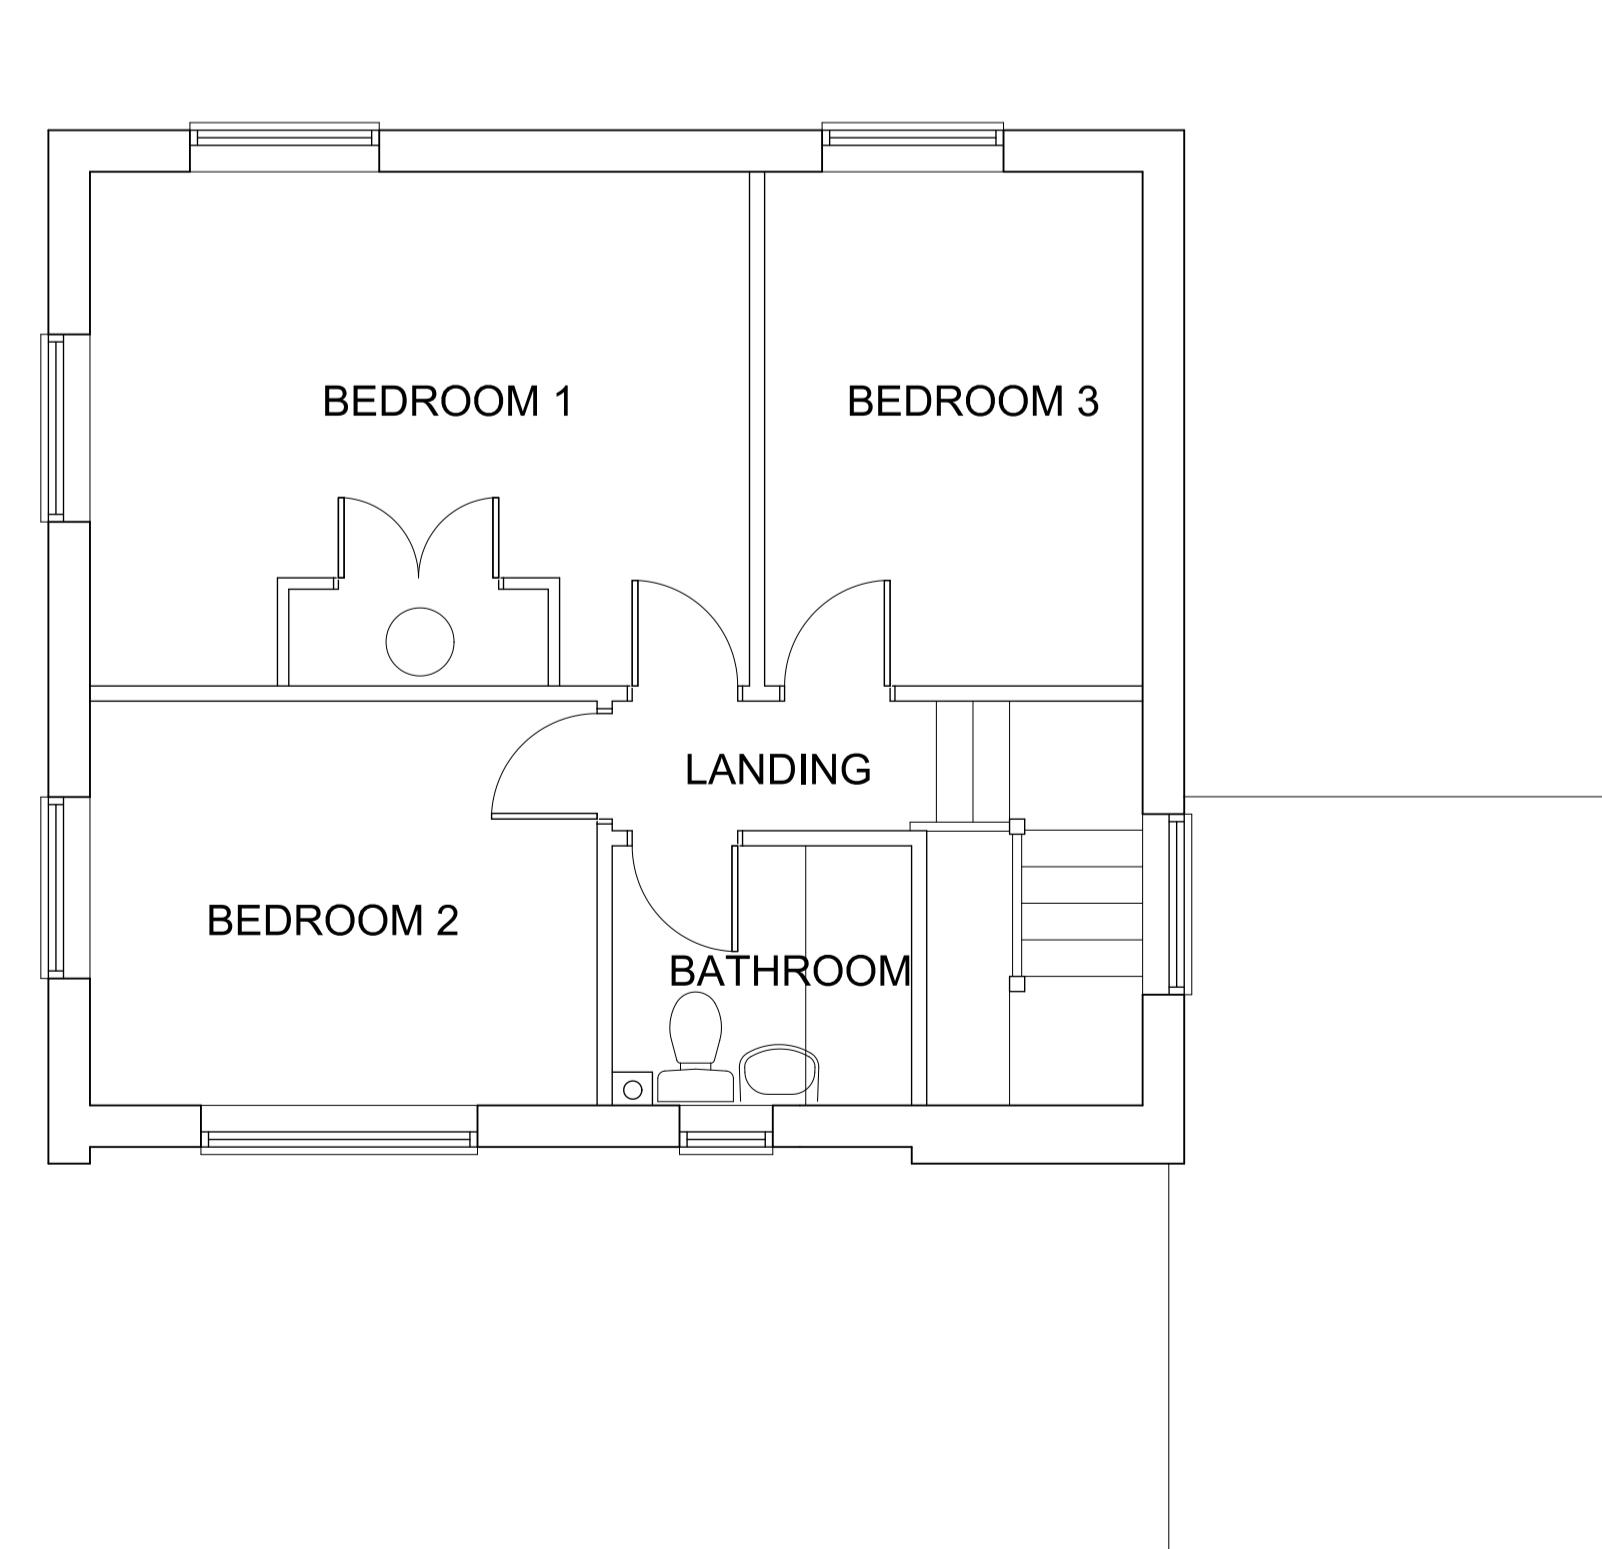

FIRST FLOOR PLAN

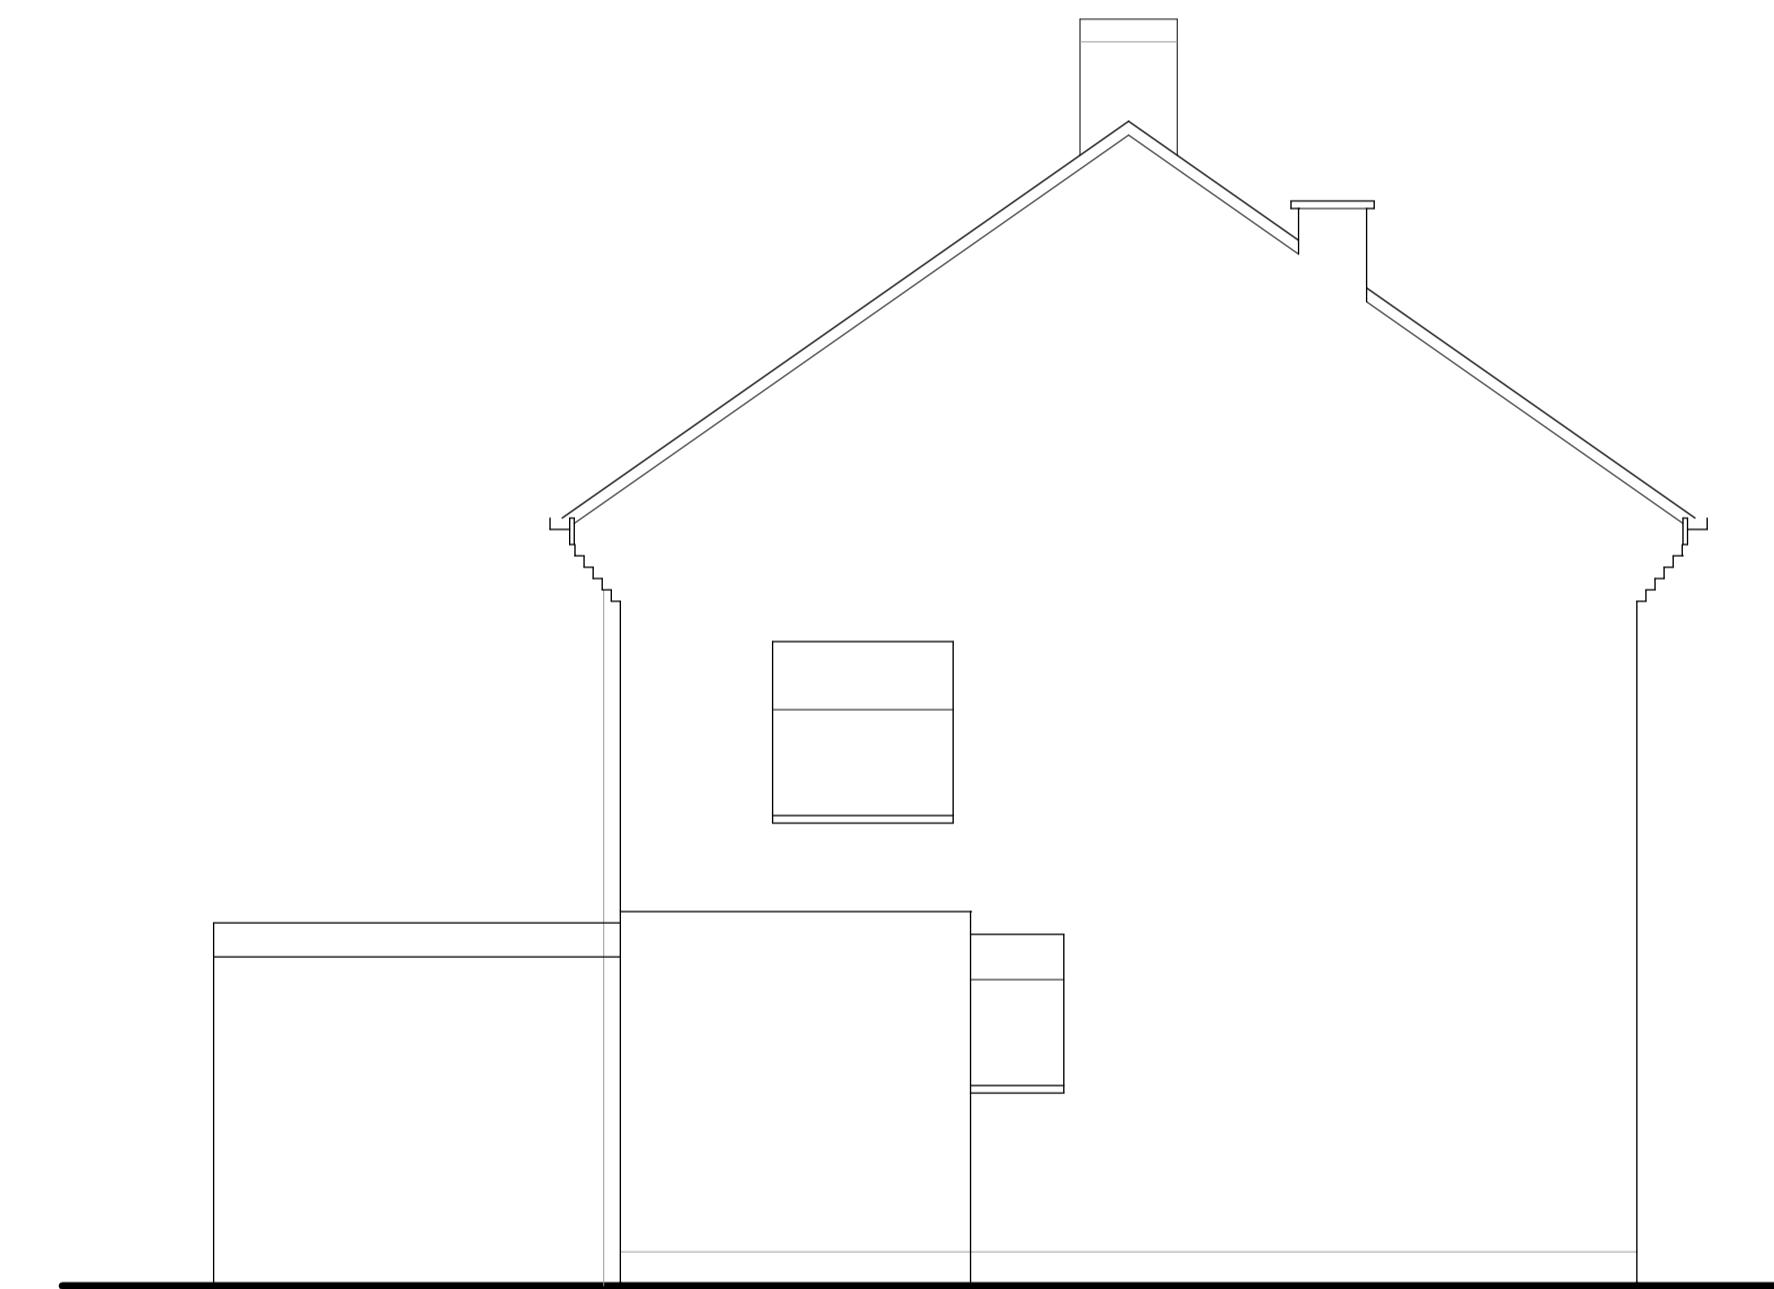

SIDE ELEVATION 2

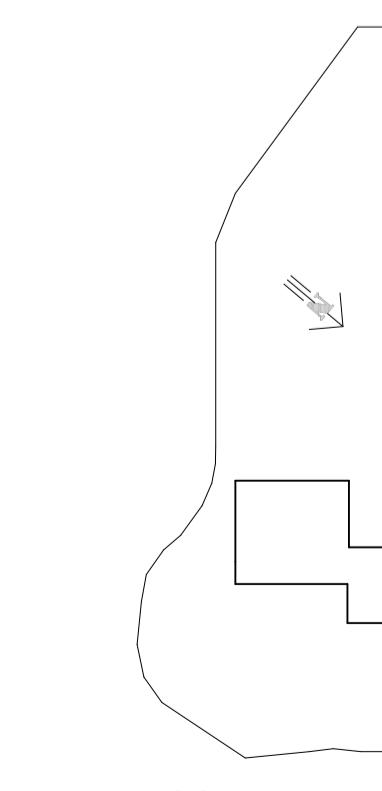

Revision	Description	Date
This drawing must not be re-issued, loaned or copied without consent of M. Baldwin		
©		
	www.plansdesigned.co.uk	
	Mark Baldwin (MRICS, MCIOB, MCIArb)	
	CHARTERED SURVEYING & ARCHITECTURAL CONSULTANT	
	Telephone : 01895 254456	
Client:	Mr. C. Pike,	
Project:	14 BURFORD CLOSE, ICKENHAM UB10 8EH.	
Description:	EXISTING PLANS & ELEVATIONS.	
Scale:	1:50@A1	Date: Oct.22
Project No:	MB / 3964 / 1	Rev. -