



1 00 - Block Plan Existing
1 : 500

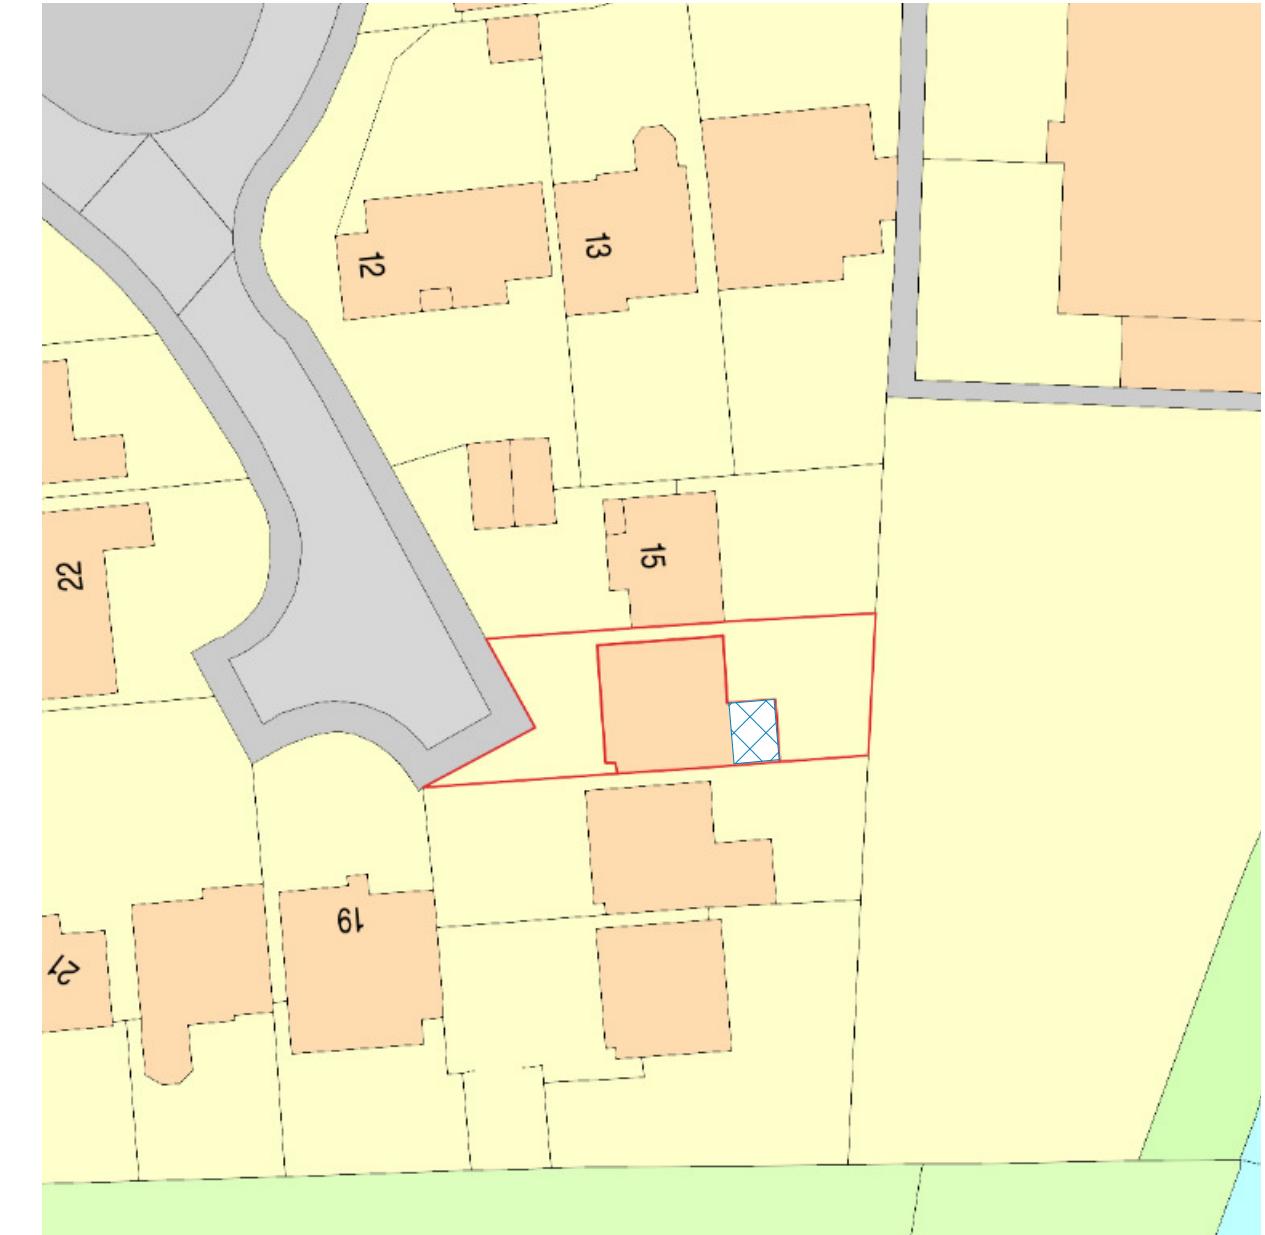

2 00 - Block Plan Proposed
1 : 500


0 5 10 m

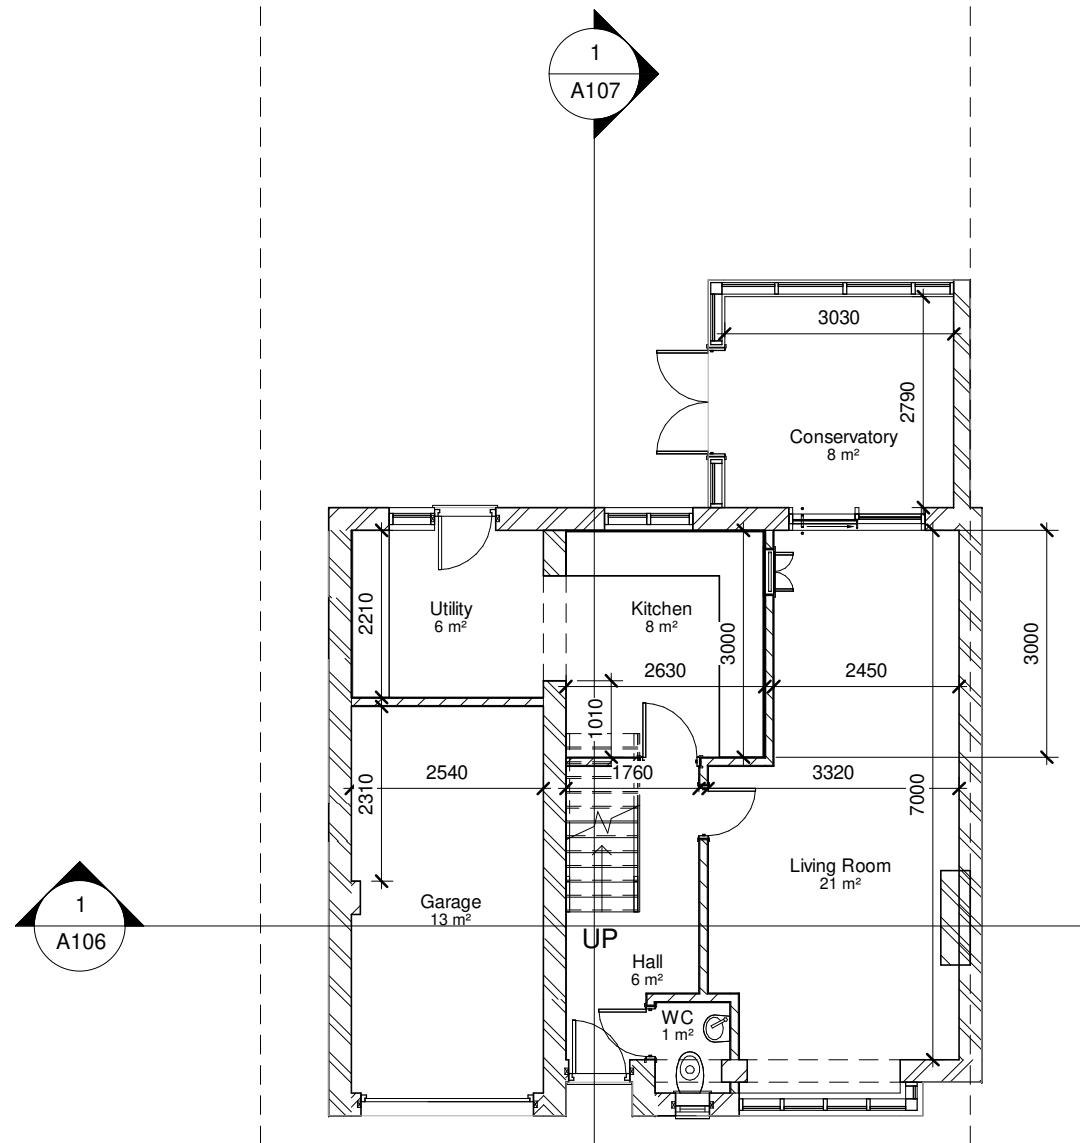

1 00 - Existing

1 : 100


3
A106

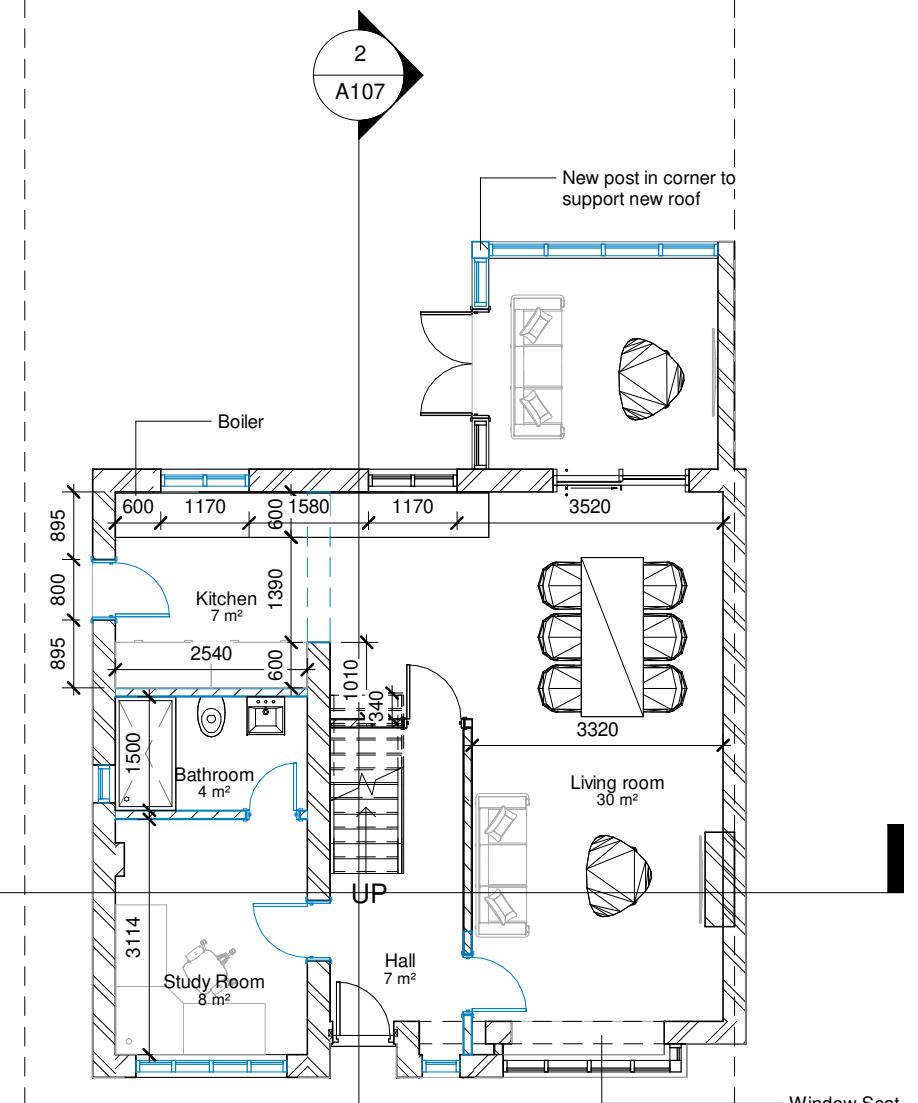

2 00 - Proposed


1 : 100

0 5 10 m

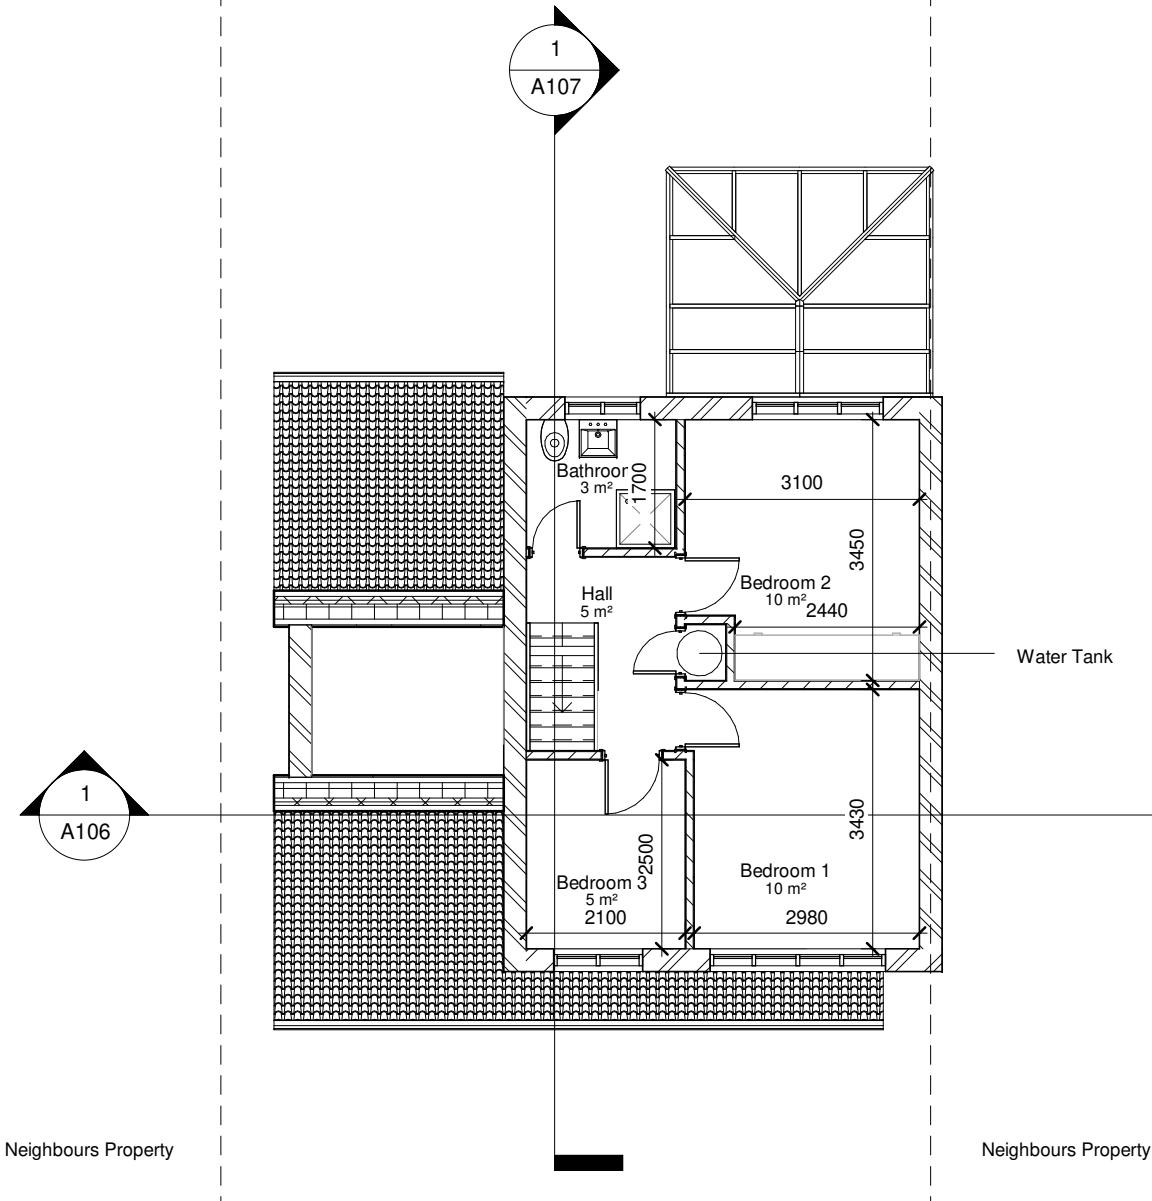

01- Existing


1 : 100

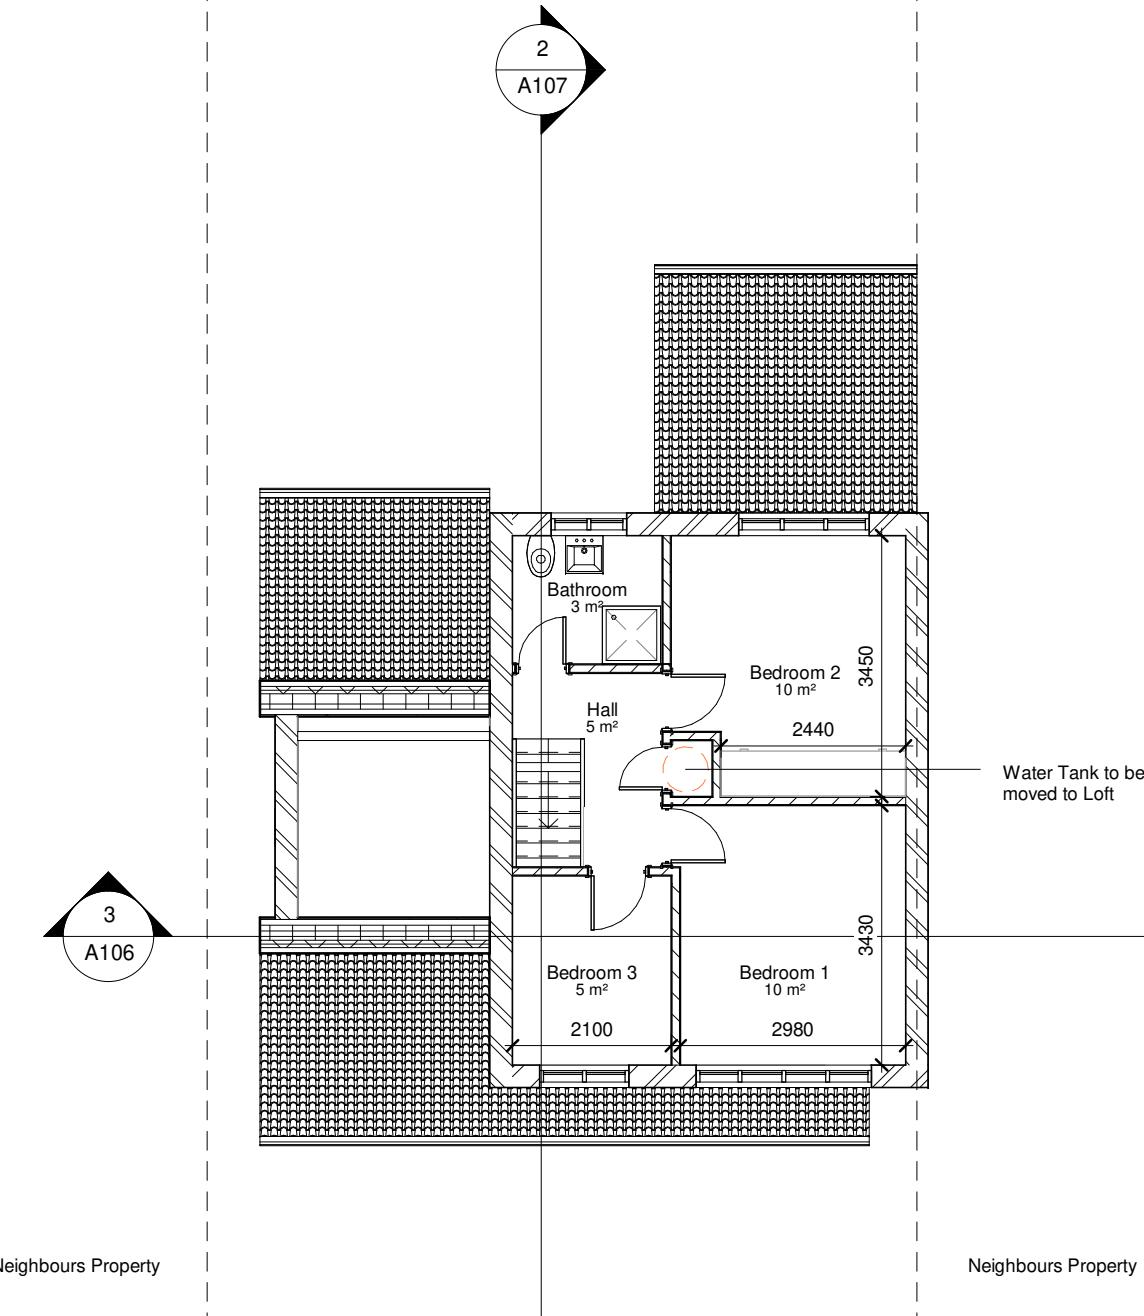


01- Proposed

1 : 100

0 5 10 m

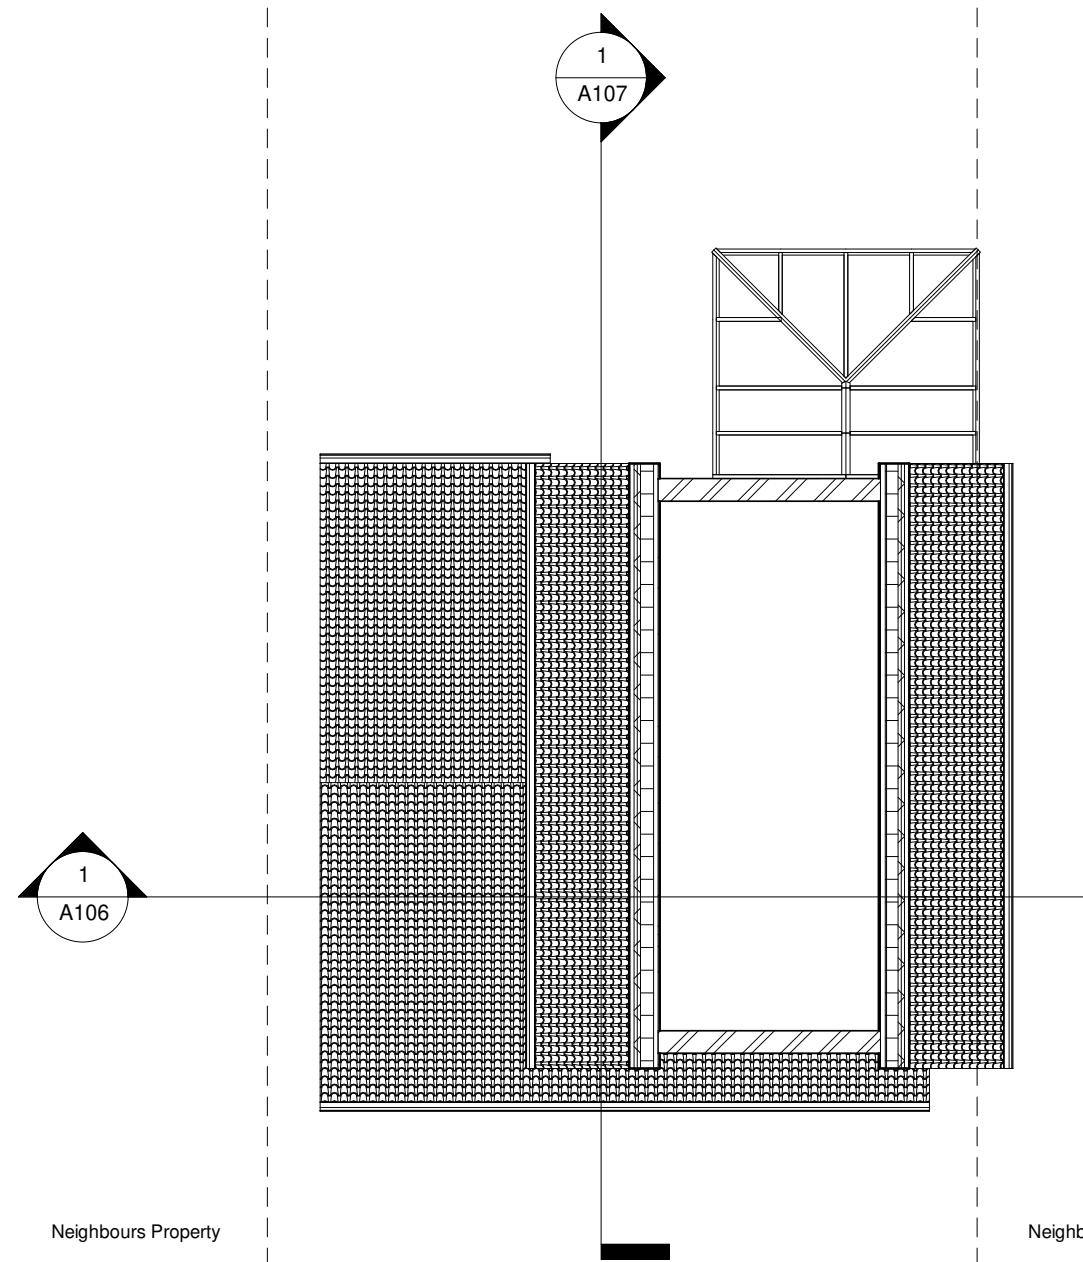


1 Loft - Existing
1 : 100

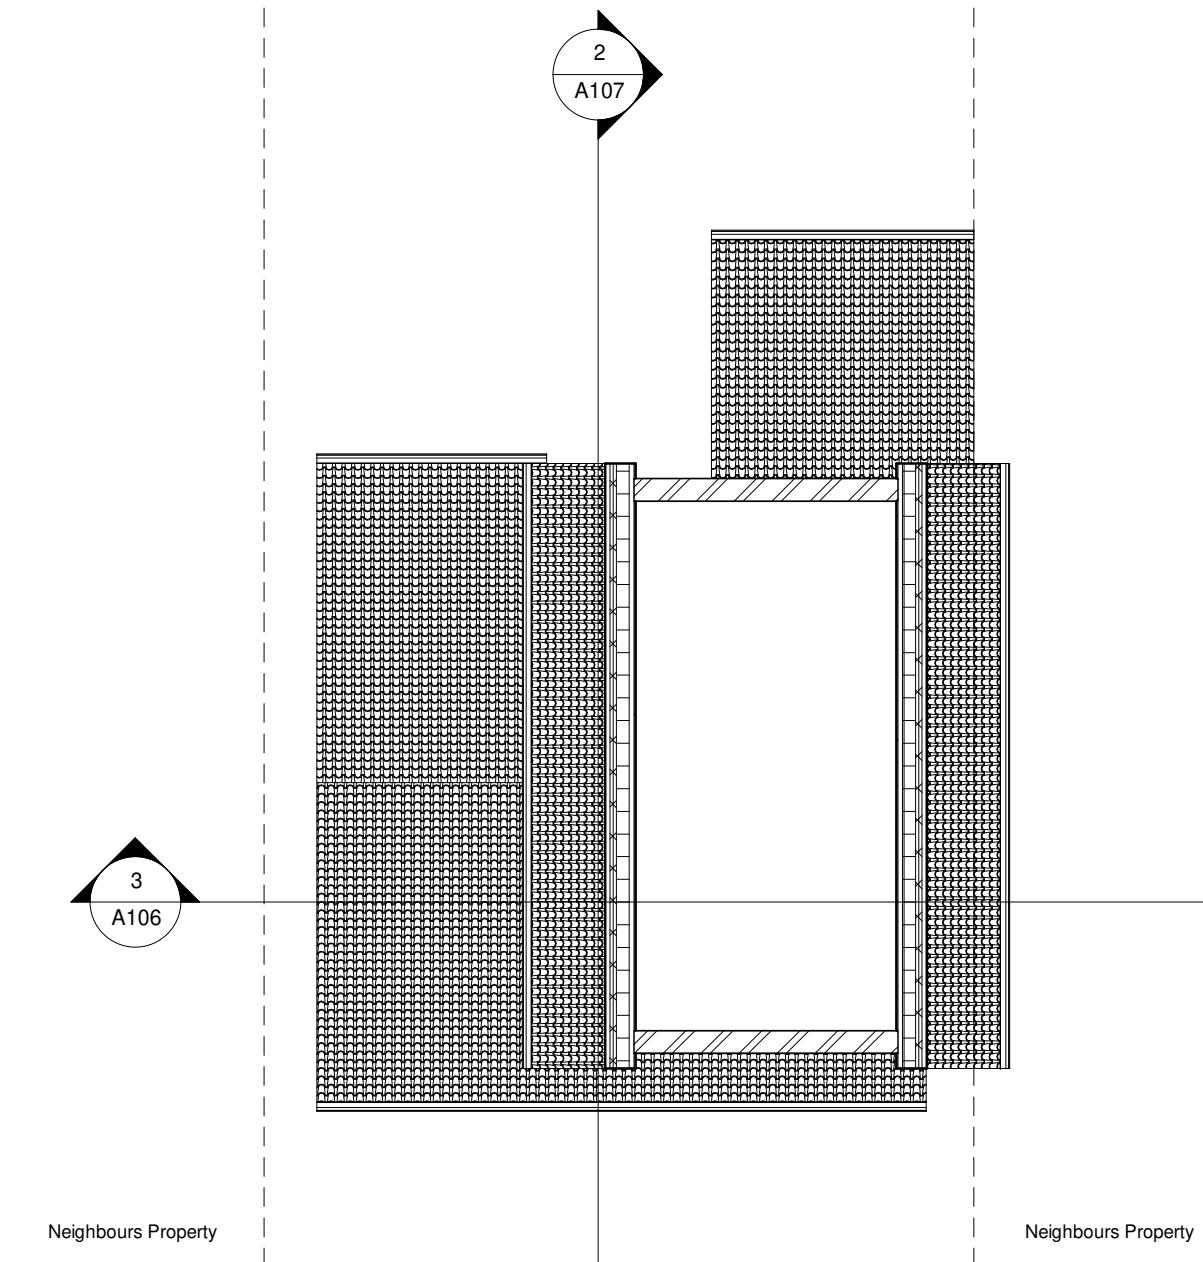


2 Loft - Proposed
1 : 100



0 5 10 m

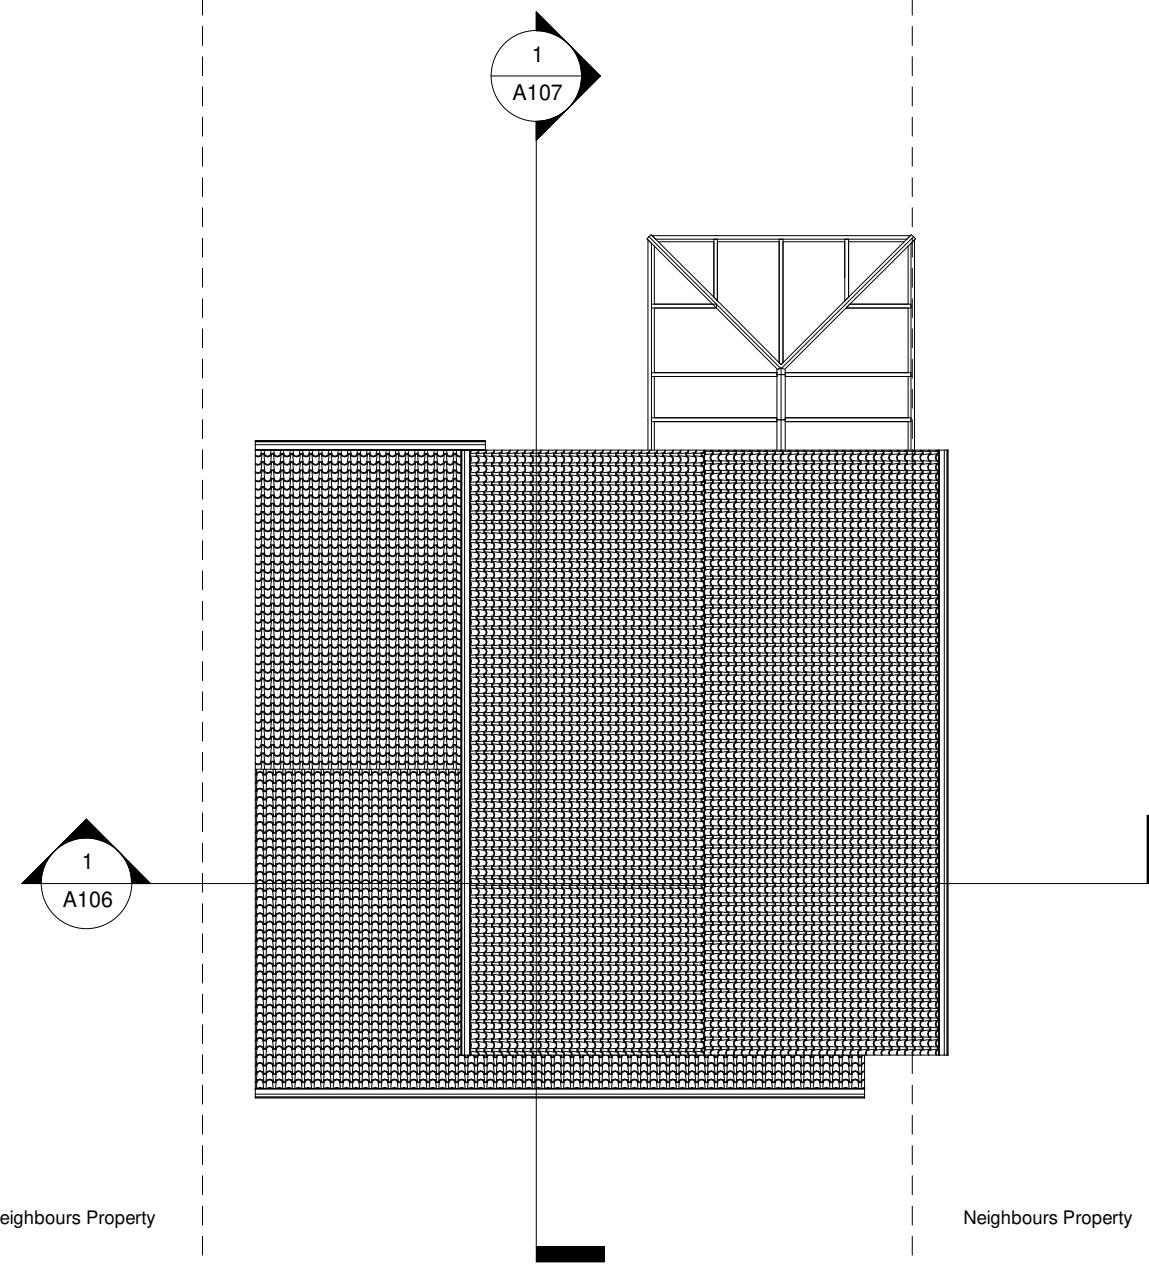


1 Roof - Existing
1 : 100

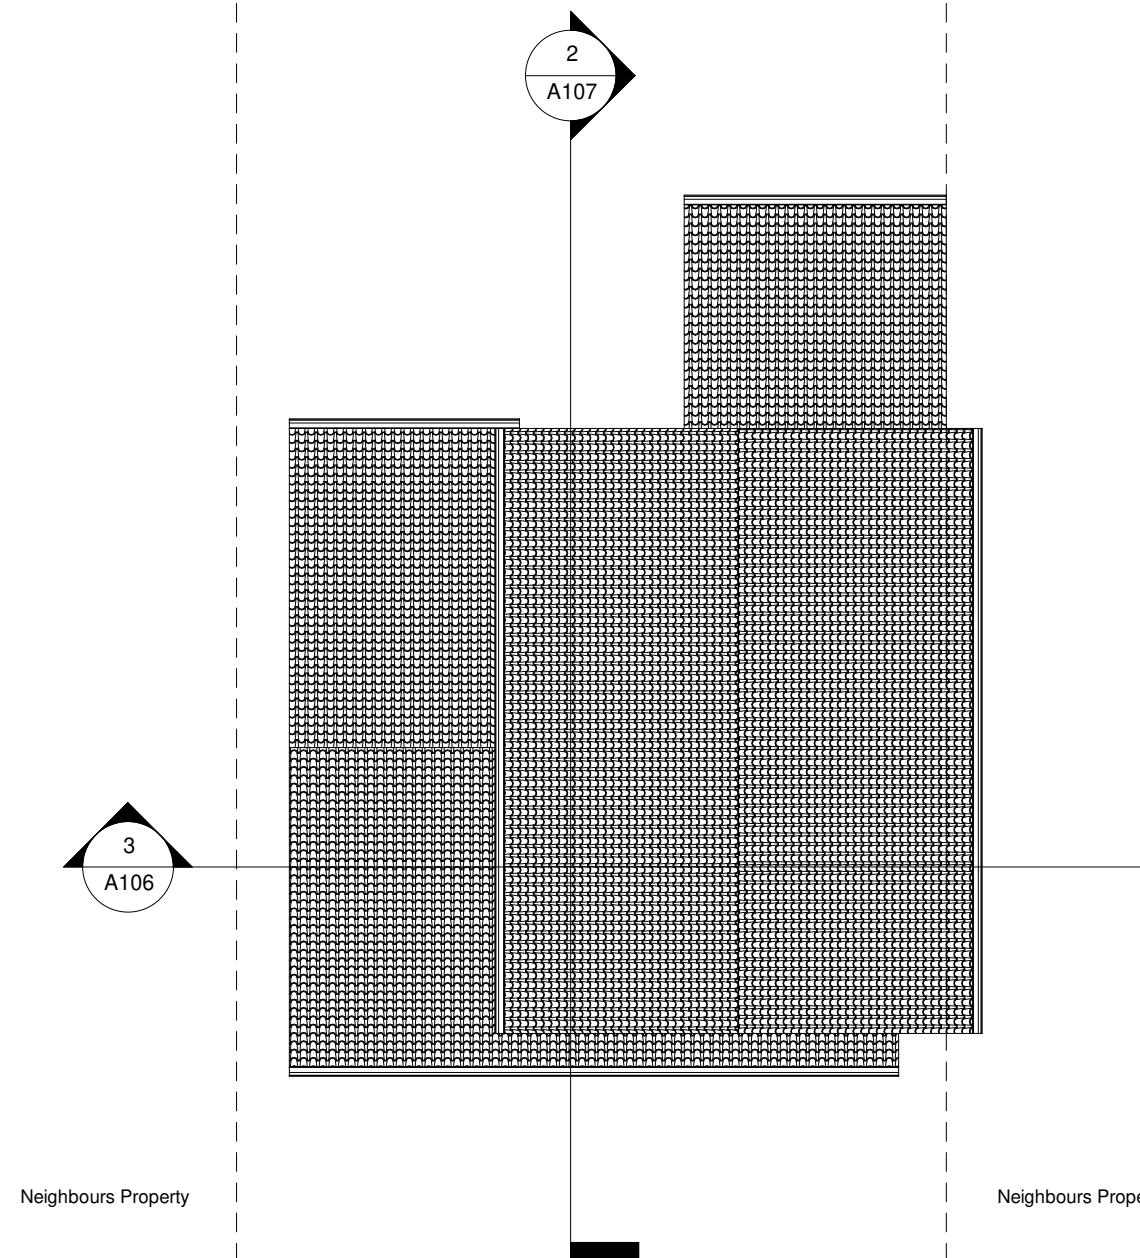


2 Roof - Proposed
1 : 100

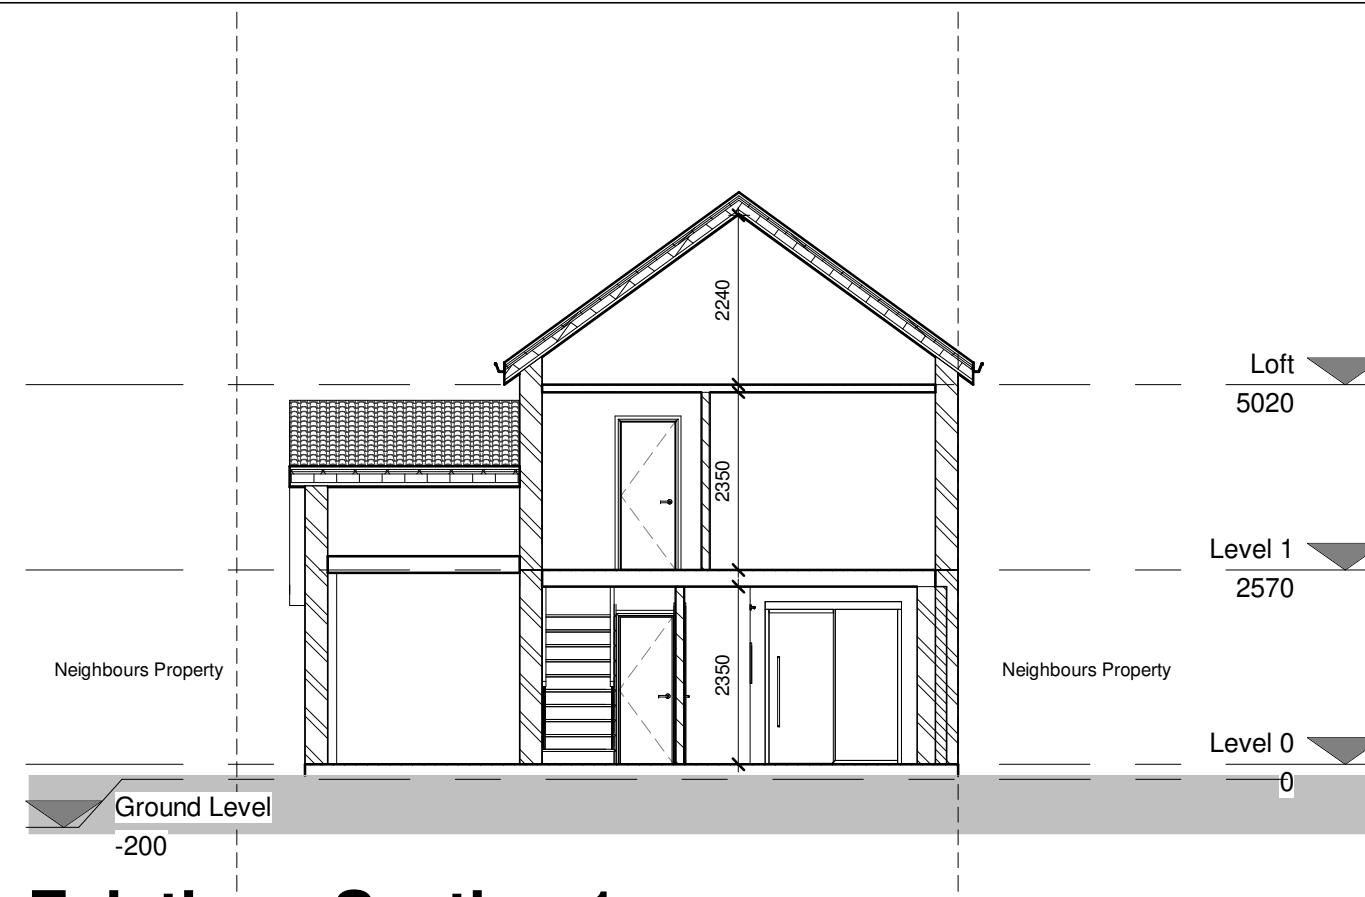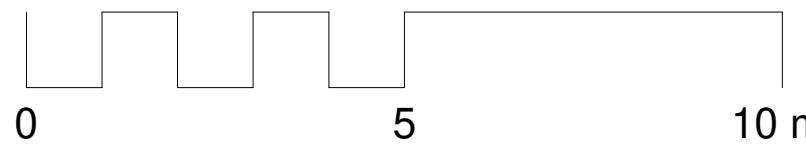

1 Existing - Section 1
1 : 100

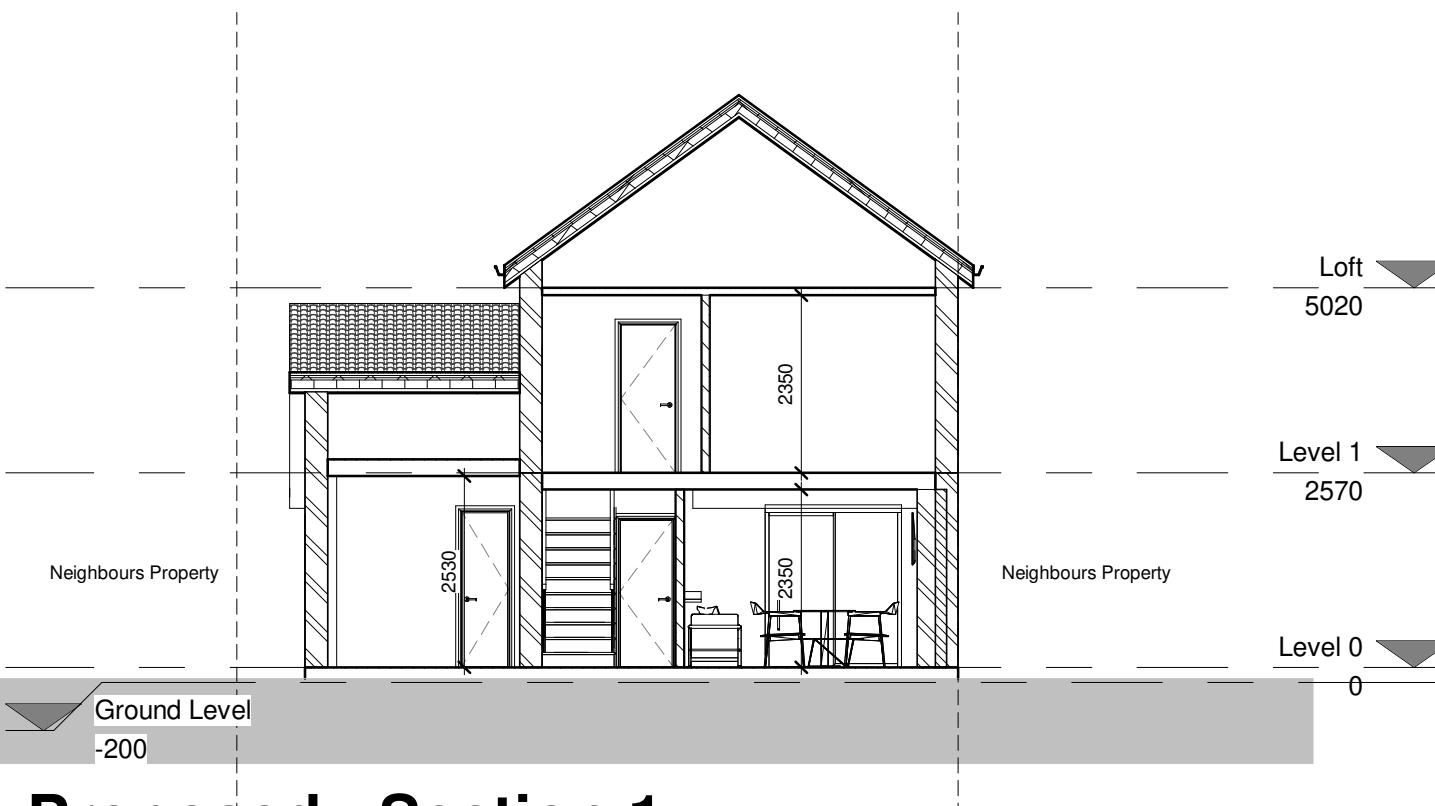




3 Proposed - Section 1
1 : 100



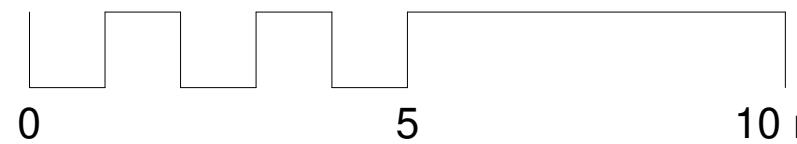




1 Existing - Section 2
1 : 100




2 Proposed - Section 2
1 : 100

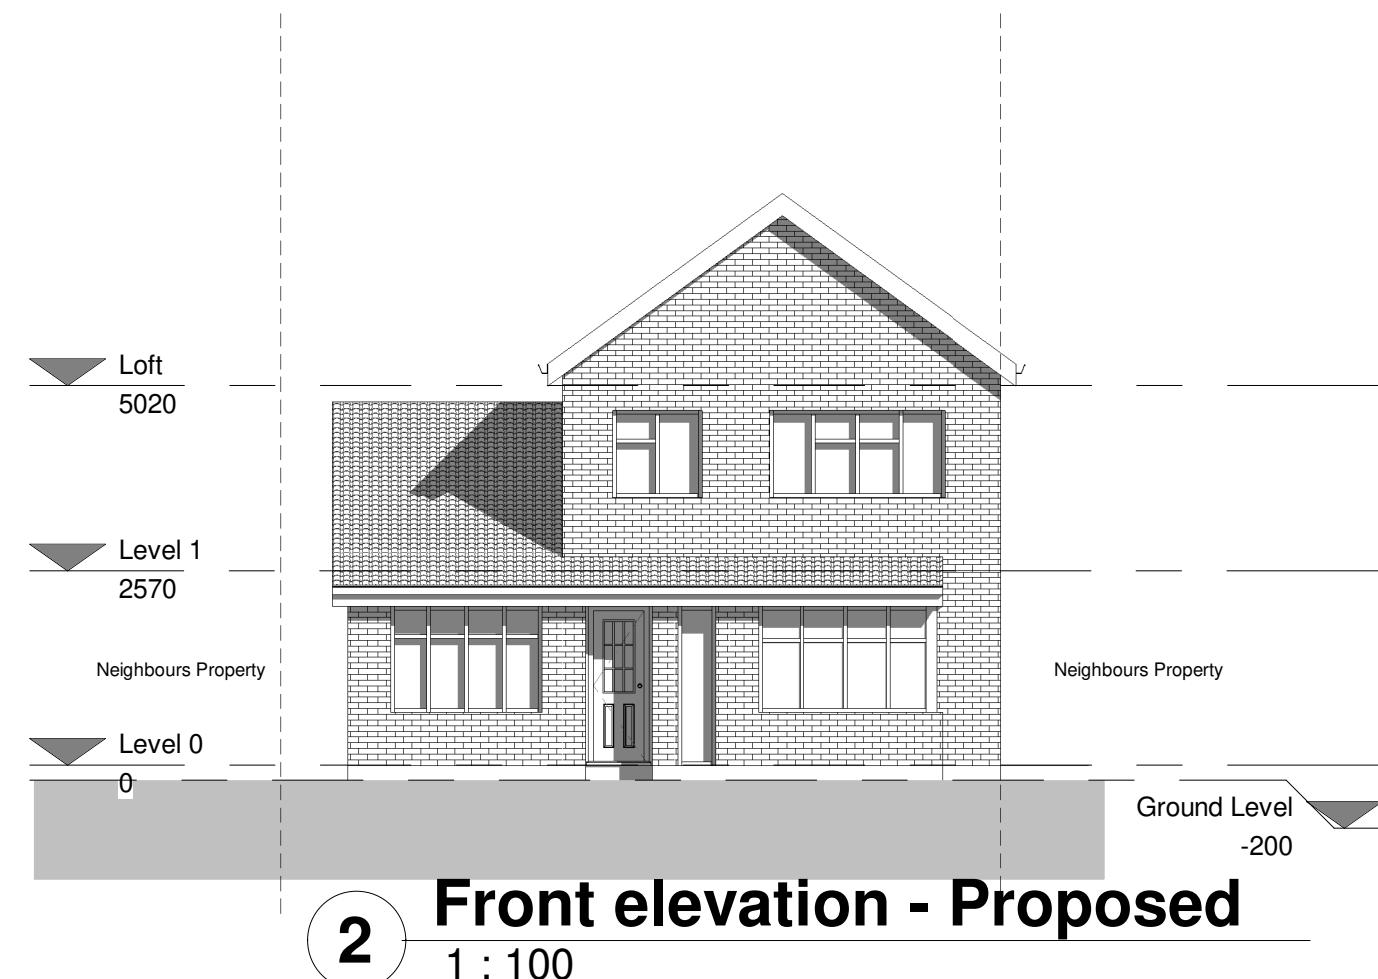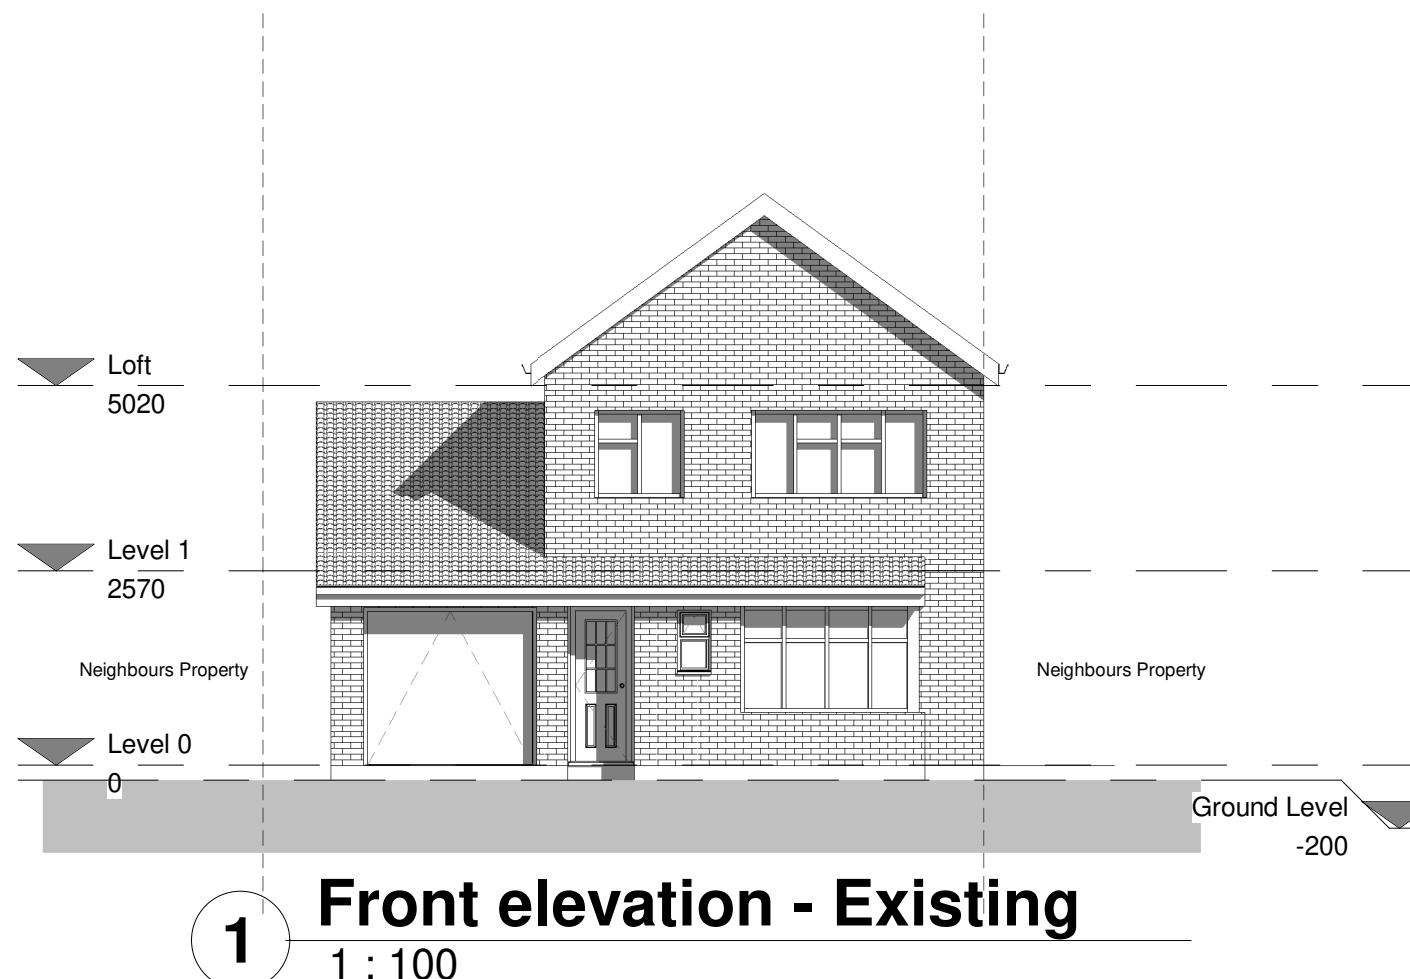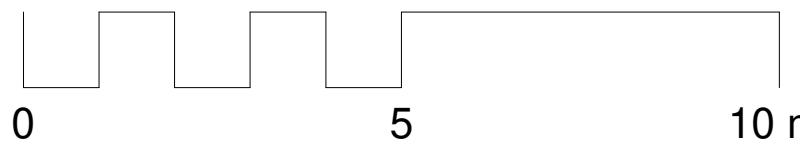

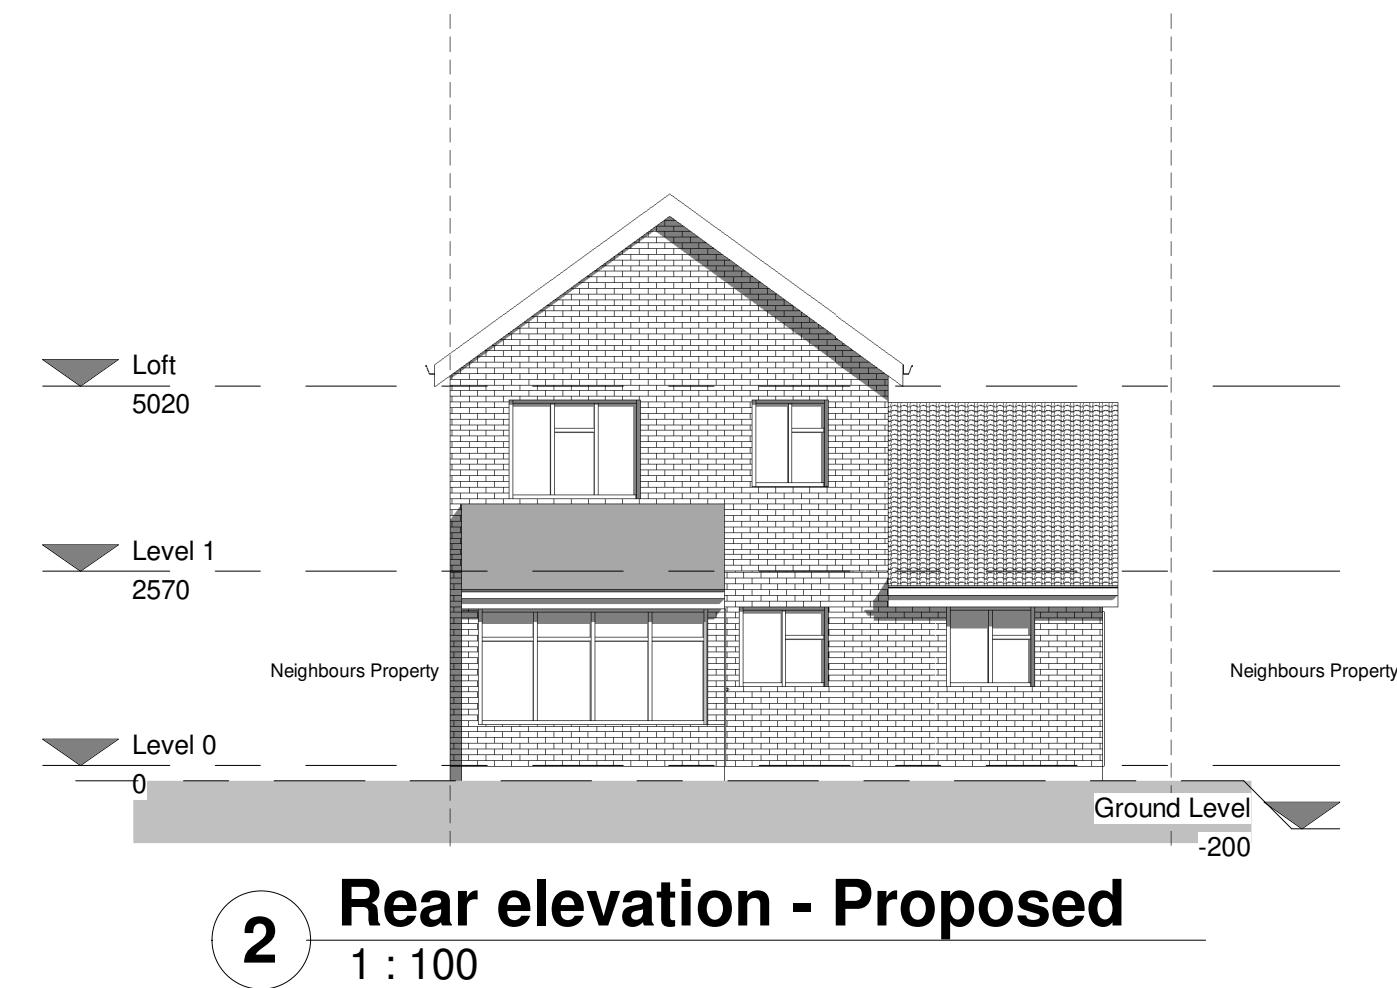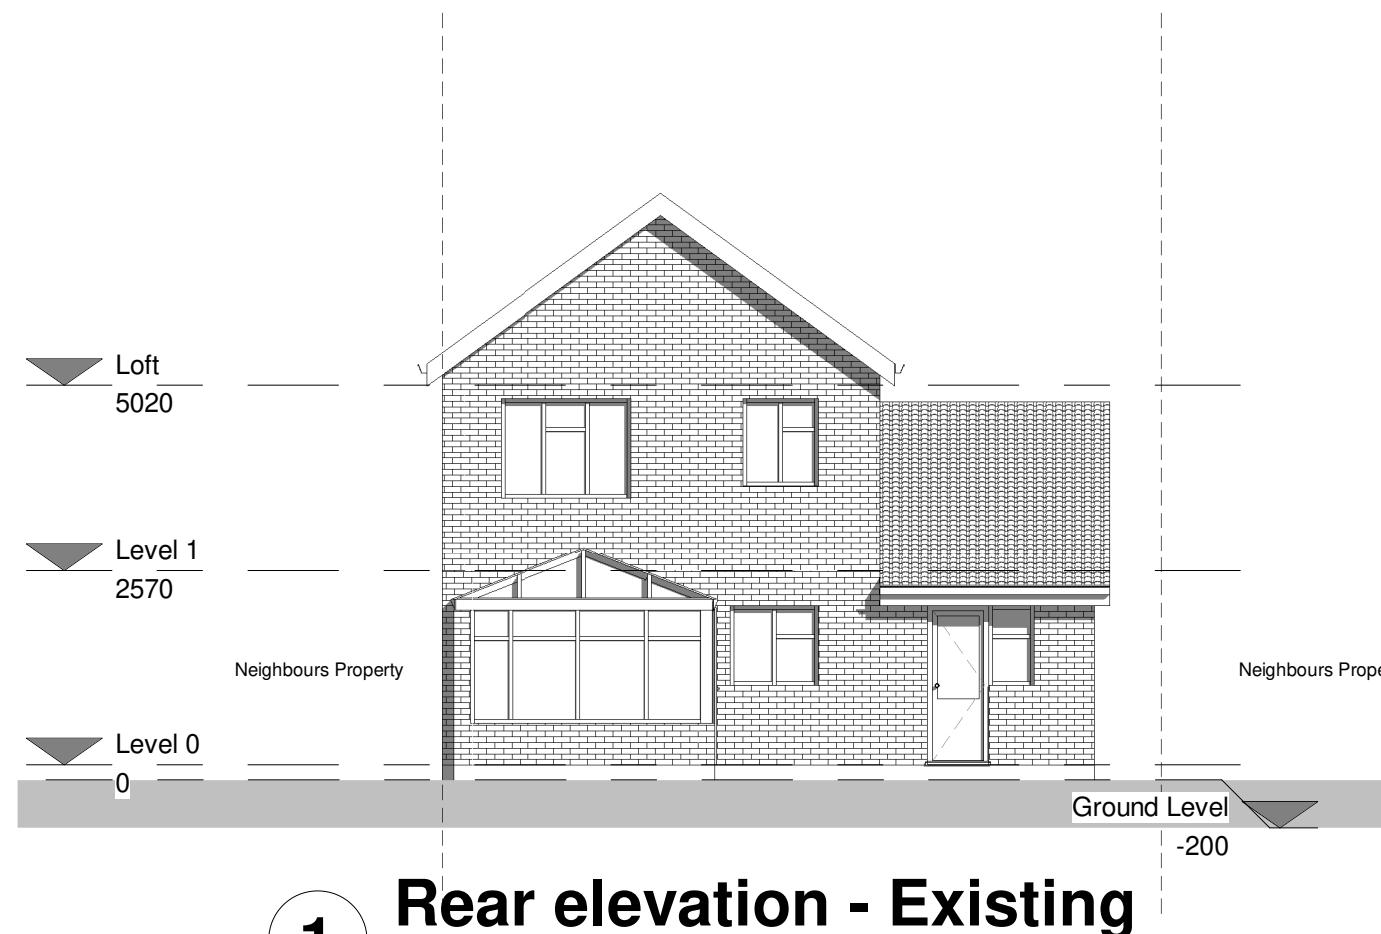
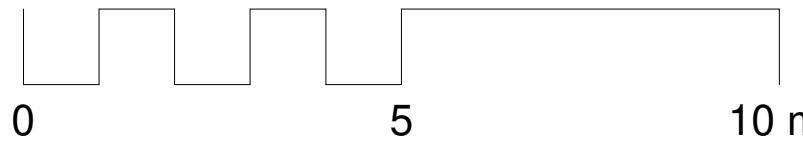


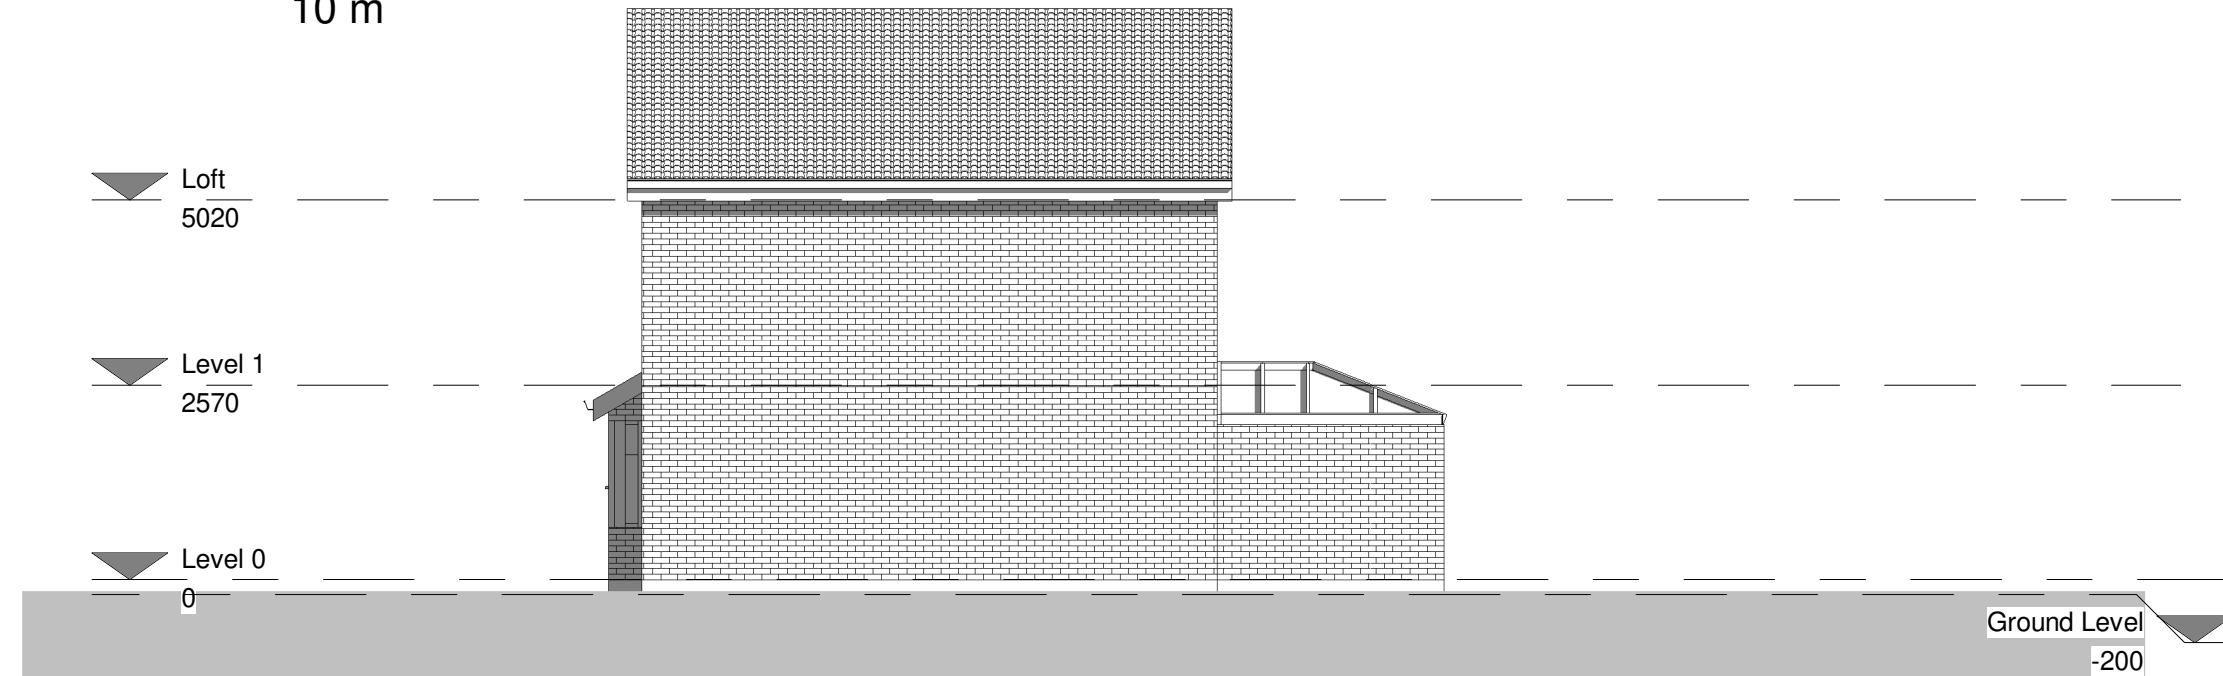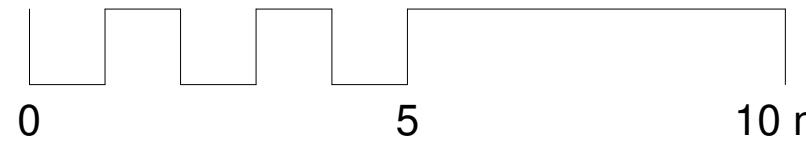


1 Side elevation 1 - Existing
1 : 100

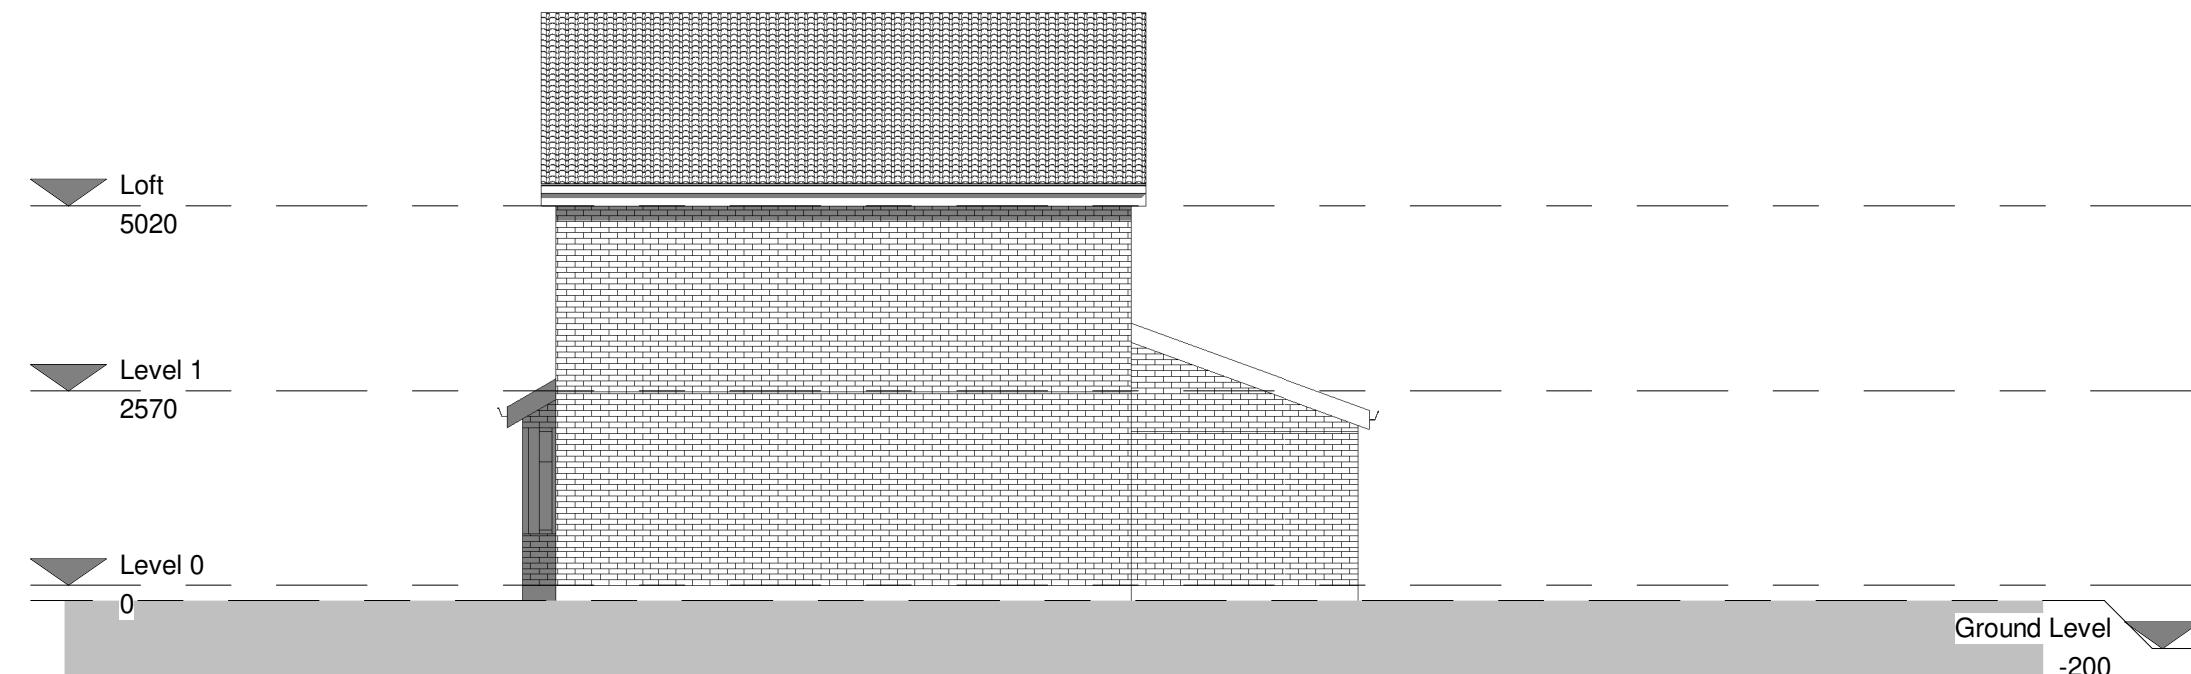

2 Side elevation 1- Proposed
1 : 100

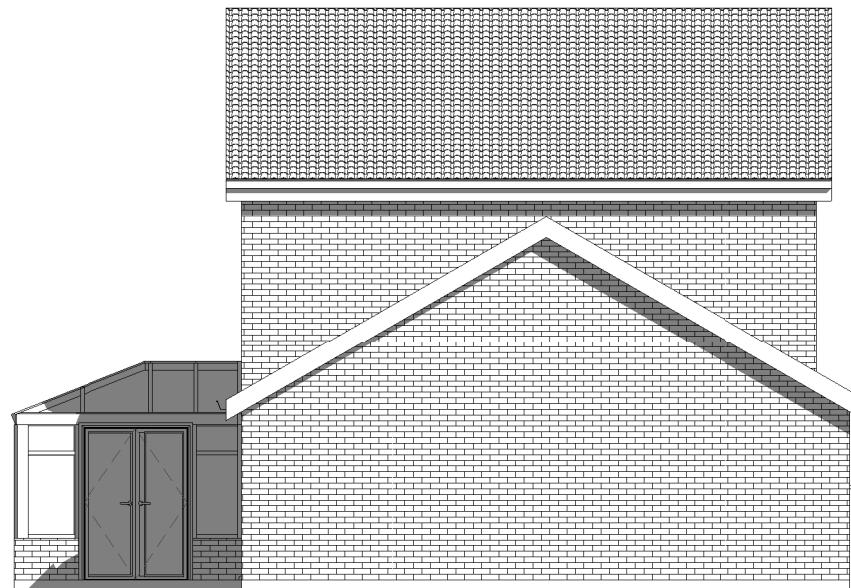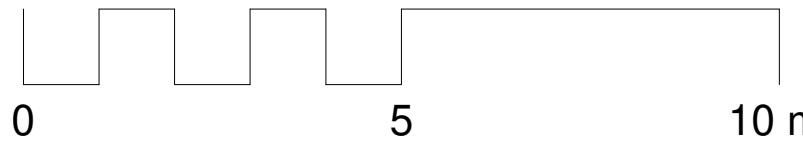

1 Side elevation 2 - Existing
1 : 100

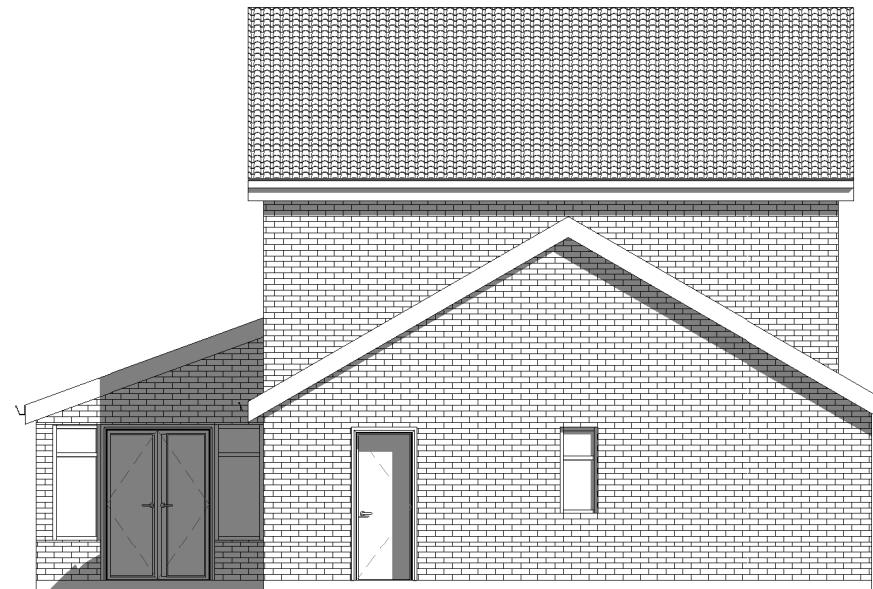

2 Side elevation 2- Proposed
1 : 100