


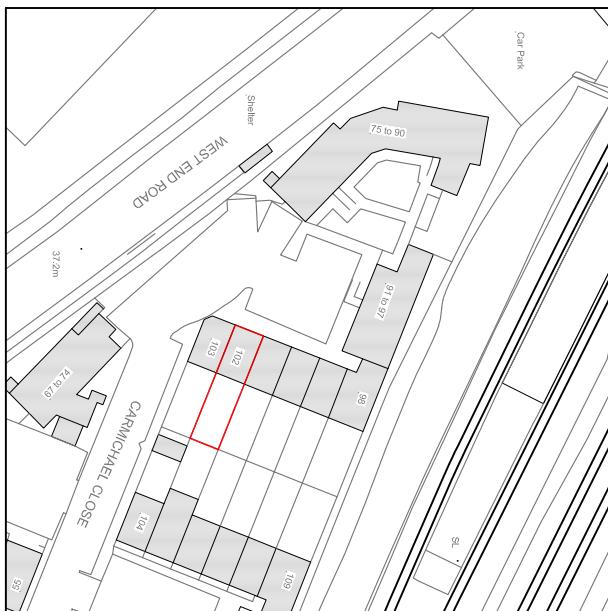

## LOCATION PLAN SCALE 1:1250

SCALE 1:1250



SCALE BAR 1:1250

0 10m 20m 50m 100m

Client	Rev.Date	Description	In
-	-	-	-

## PROPOSED LOFT CONVERSION

102 CARMICHAEL CLOSE, RUISLIP, HA4 6LL  
**Drawing Title**

## LOCATION PLA

Cad File			
Drawn by	Sheet	Size	Scale
BR	A4	JUN.2022	1:1250
Project No.	Drawing No.	Revision	
0218	P101	-	

//BR ARCHITECTURE

PLANNING ISSUE

This drawing is property of BIR Architecture © and must not be copied or otherwise reproduced. All dimensions must be checked on site before commencing work. No dimensions to be scaled from this drawing. This drawing was produced using AutoCAD 2010.