

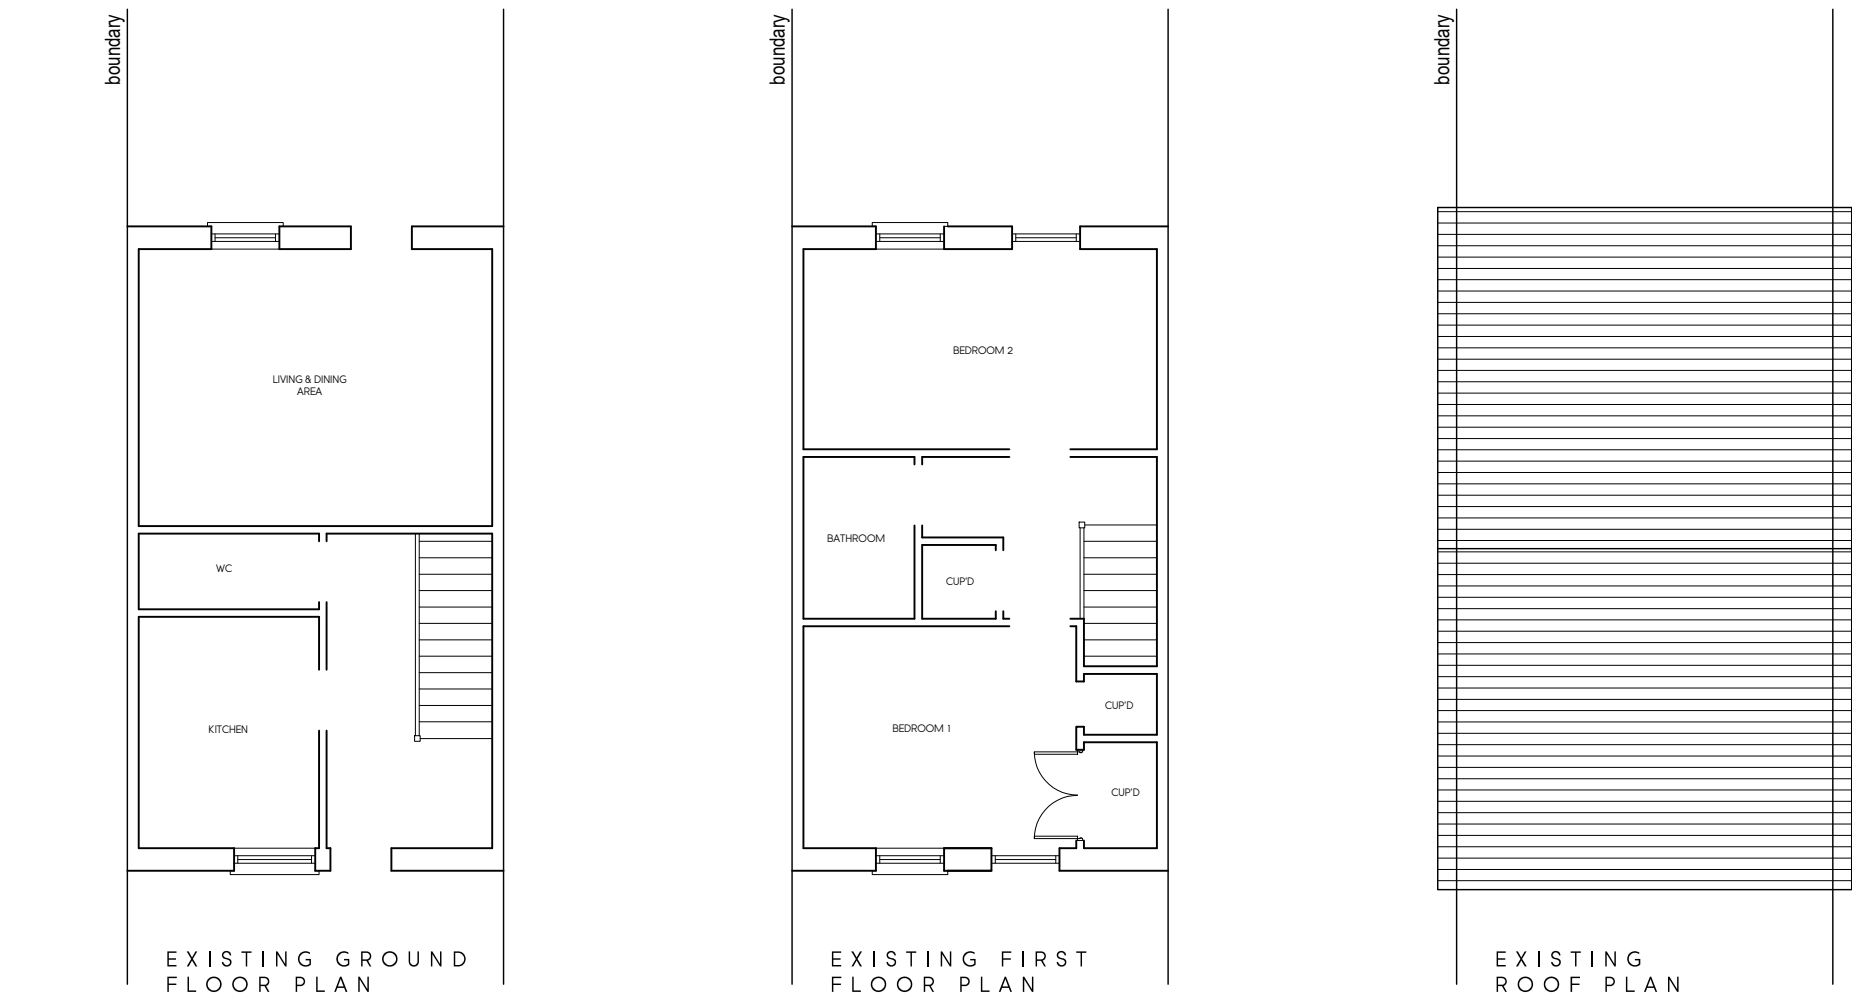


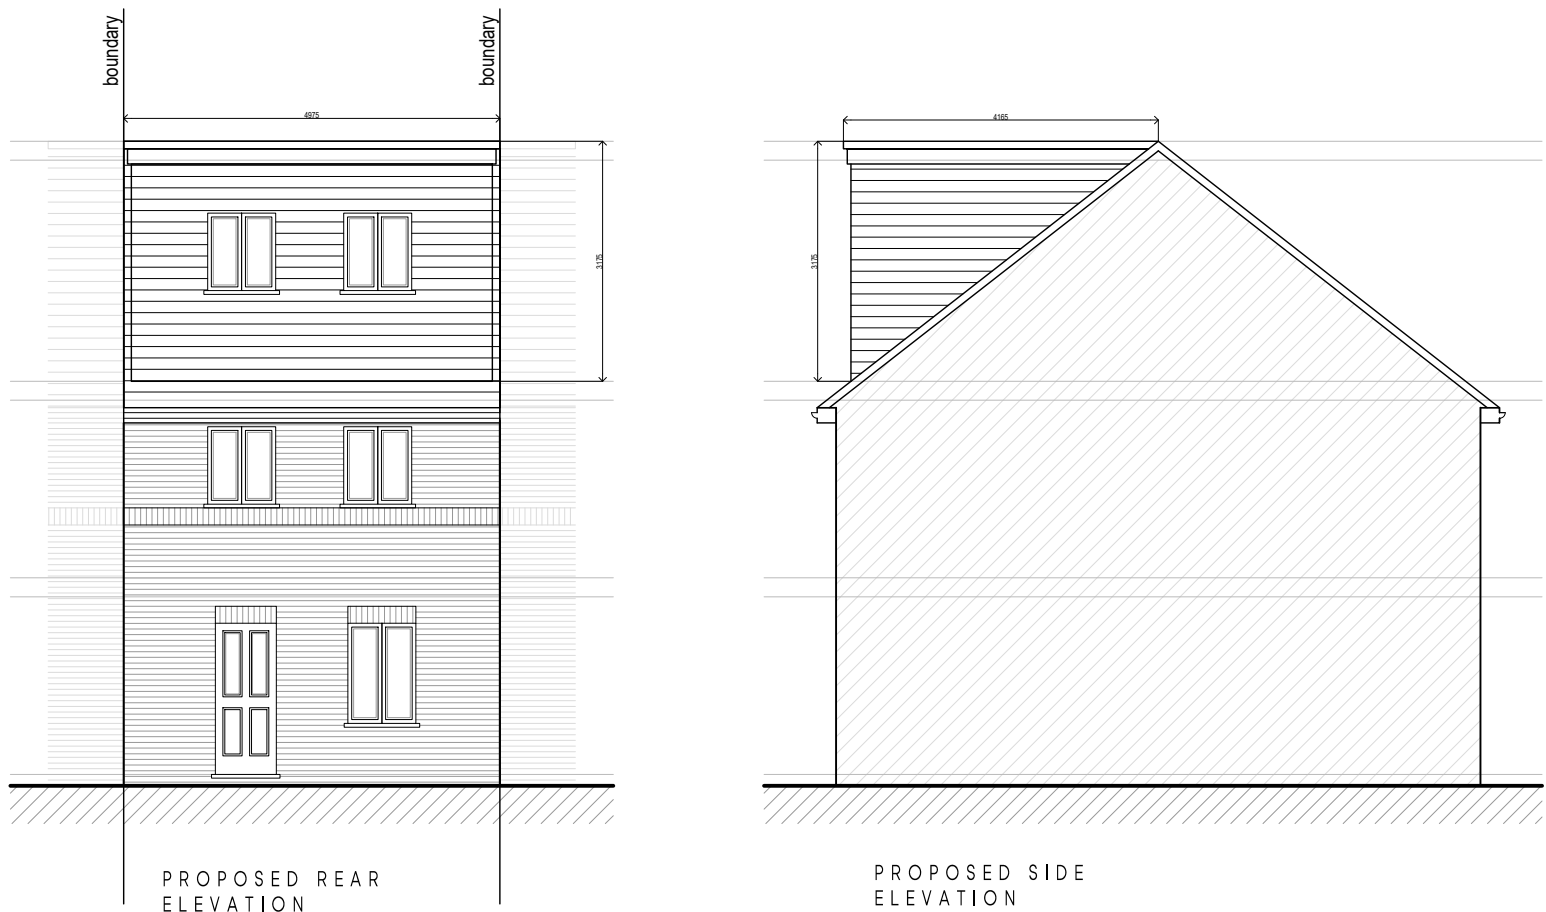

EXISTING SCHEME

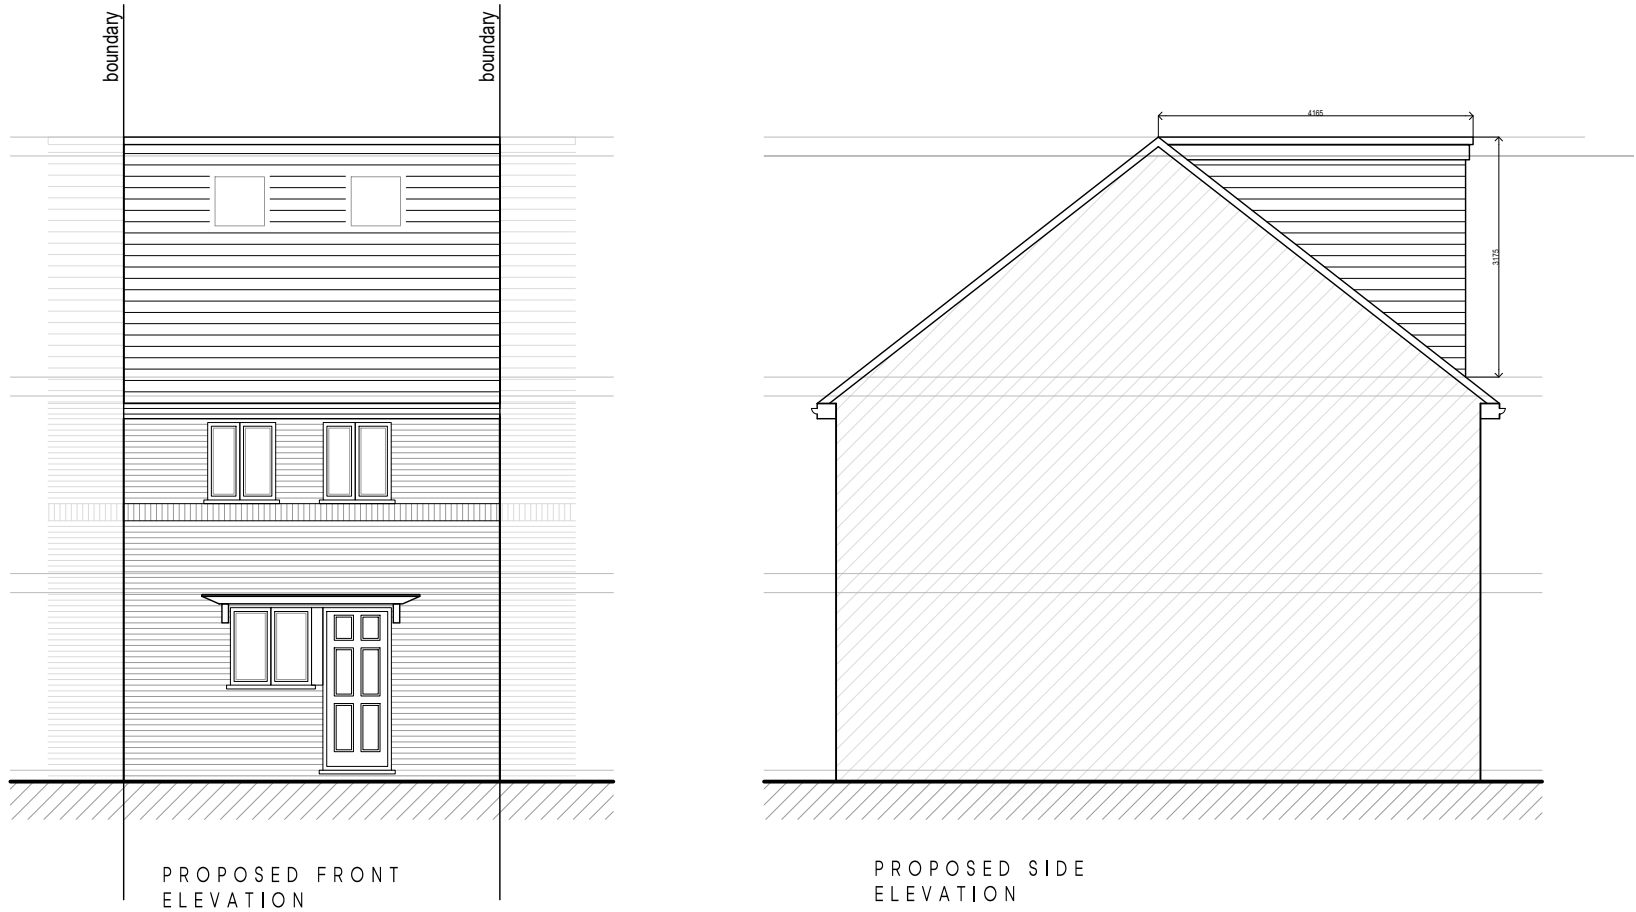

PROPOSED SCHEME

ENGINEER'S CONSTRUCTION NOTES

GENERAL
To be read in conjunction with all Engineers' drawings and method statement and with all architectural drawings and specifications. Seek instructions in the event of any conflict.
Do not scale - please ask for information.
Some notes may not apply.

FOR APPROVAL

Rev	Date	By	Details
RP Designs 61 Barnes Wallis Court Barnhill Road HA9 9DW Wembley Tel 02089046856 Mob 07931745281 Rnara99388@hotmail.com/RPdesigns@gmail.com			
SITE 102 CARMICHAEL CLOSE , RUSILIP HA4 6LL			
PROJECT LOFT CONVERSION			
TITLE GROUND, FIRST FLOOR AND ROOF PLANS			
SCALE ON A1	1 to 100	BY RN	Chkd by DATE 26.02.22
DRWG No.	2112-1		REV