



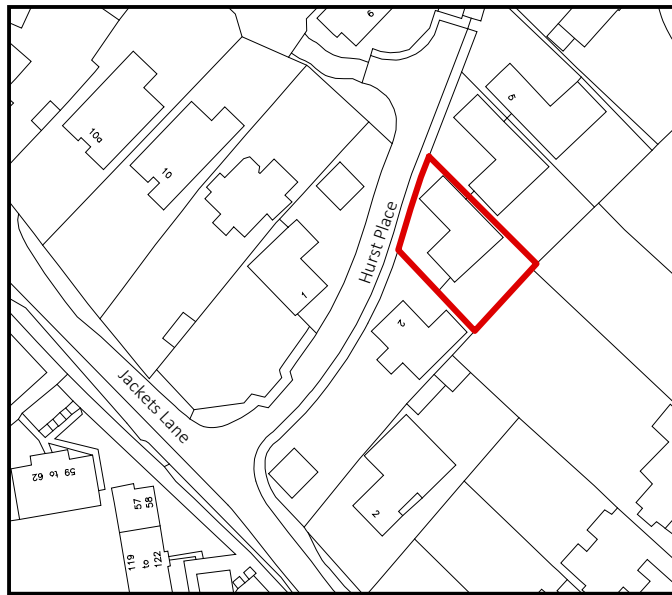

Ordnance Survey (c) Crown Copyright 2022. All rights reserved. Licence number 100022432

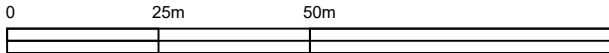

Location Plan Scale 1:1250

Revision	Date	Description	Paper Size	Scale	Construct 360 Ltd, Trading as:		
			A4	1:1250	 DontMoveExtend.com info@DontMoveExtend.com Tel: 0208 206 0011		
				Revision 1st			
				Sep-22	Site Address 3 Hurst Place Northwood HA6 2JS		
				Drawn By AP			
				Checked By NE	Status Planning issue		
					Location Plan		
					Drawing Number OSMAP		